


ORIGINAL SURVEY NO.	DATE
SURVEYED	BY
PLOTTED	
TEMPLATE	
AREAS CHECKED	

ORIGINAL SURVEY NO.	DATE
SURVEYED	BY
PLOTTED	
TEMPLATE	
AREAS CHECKED	

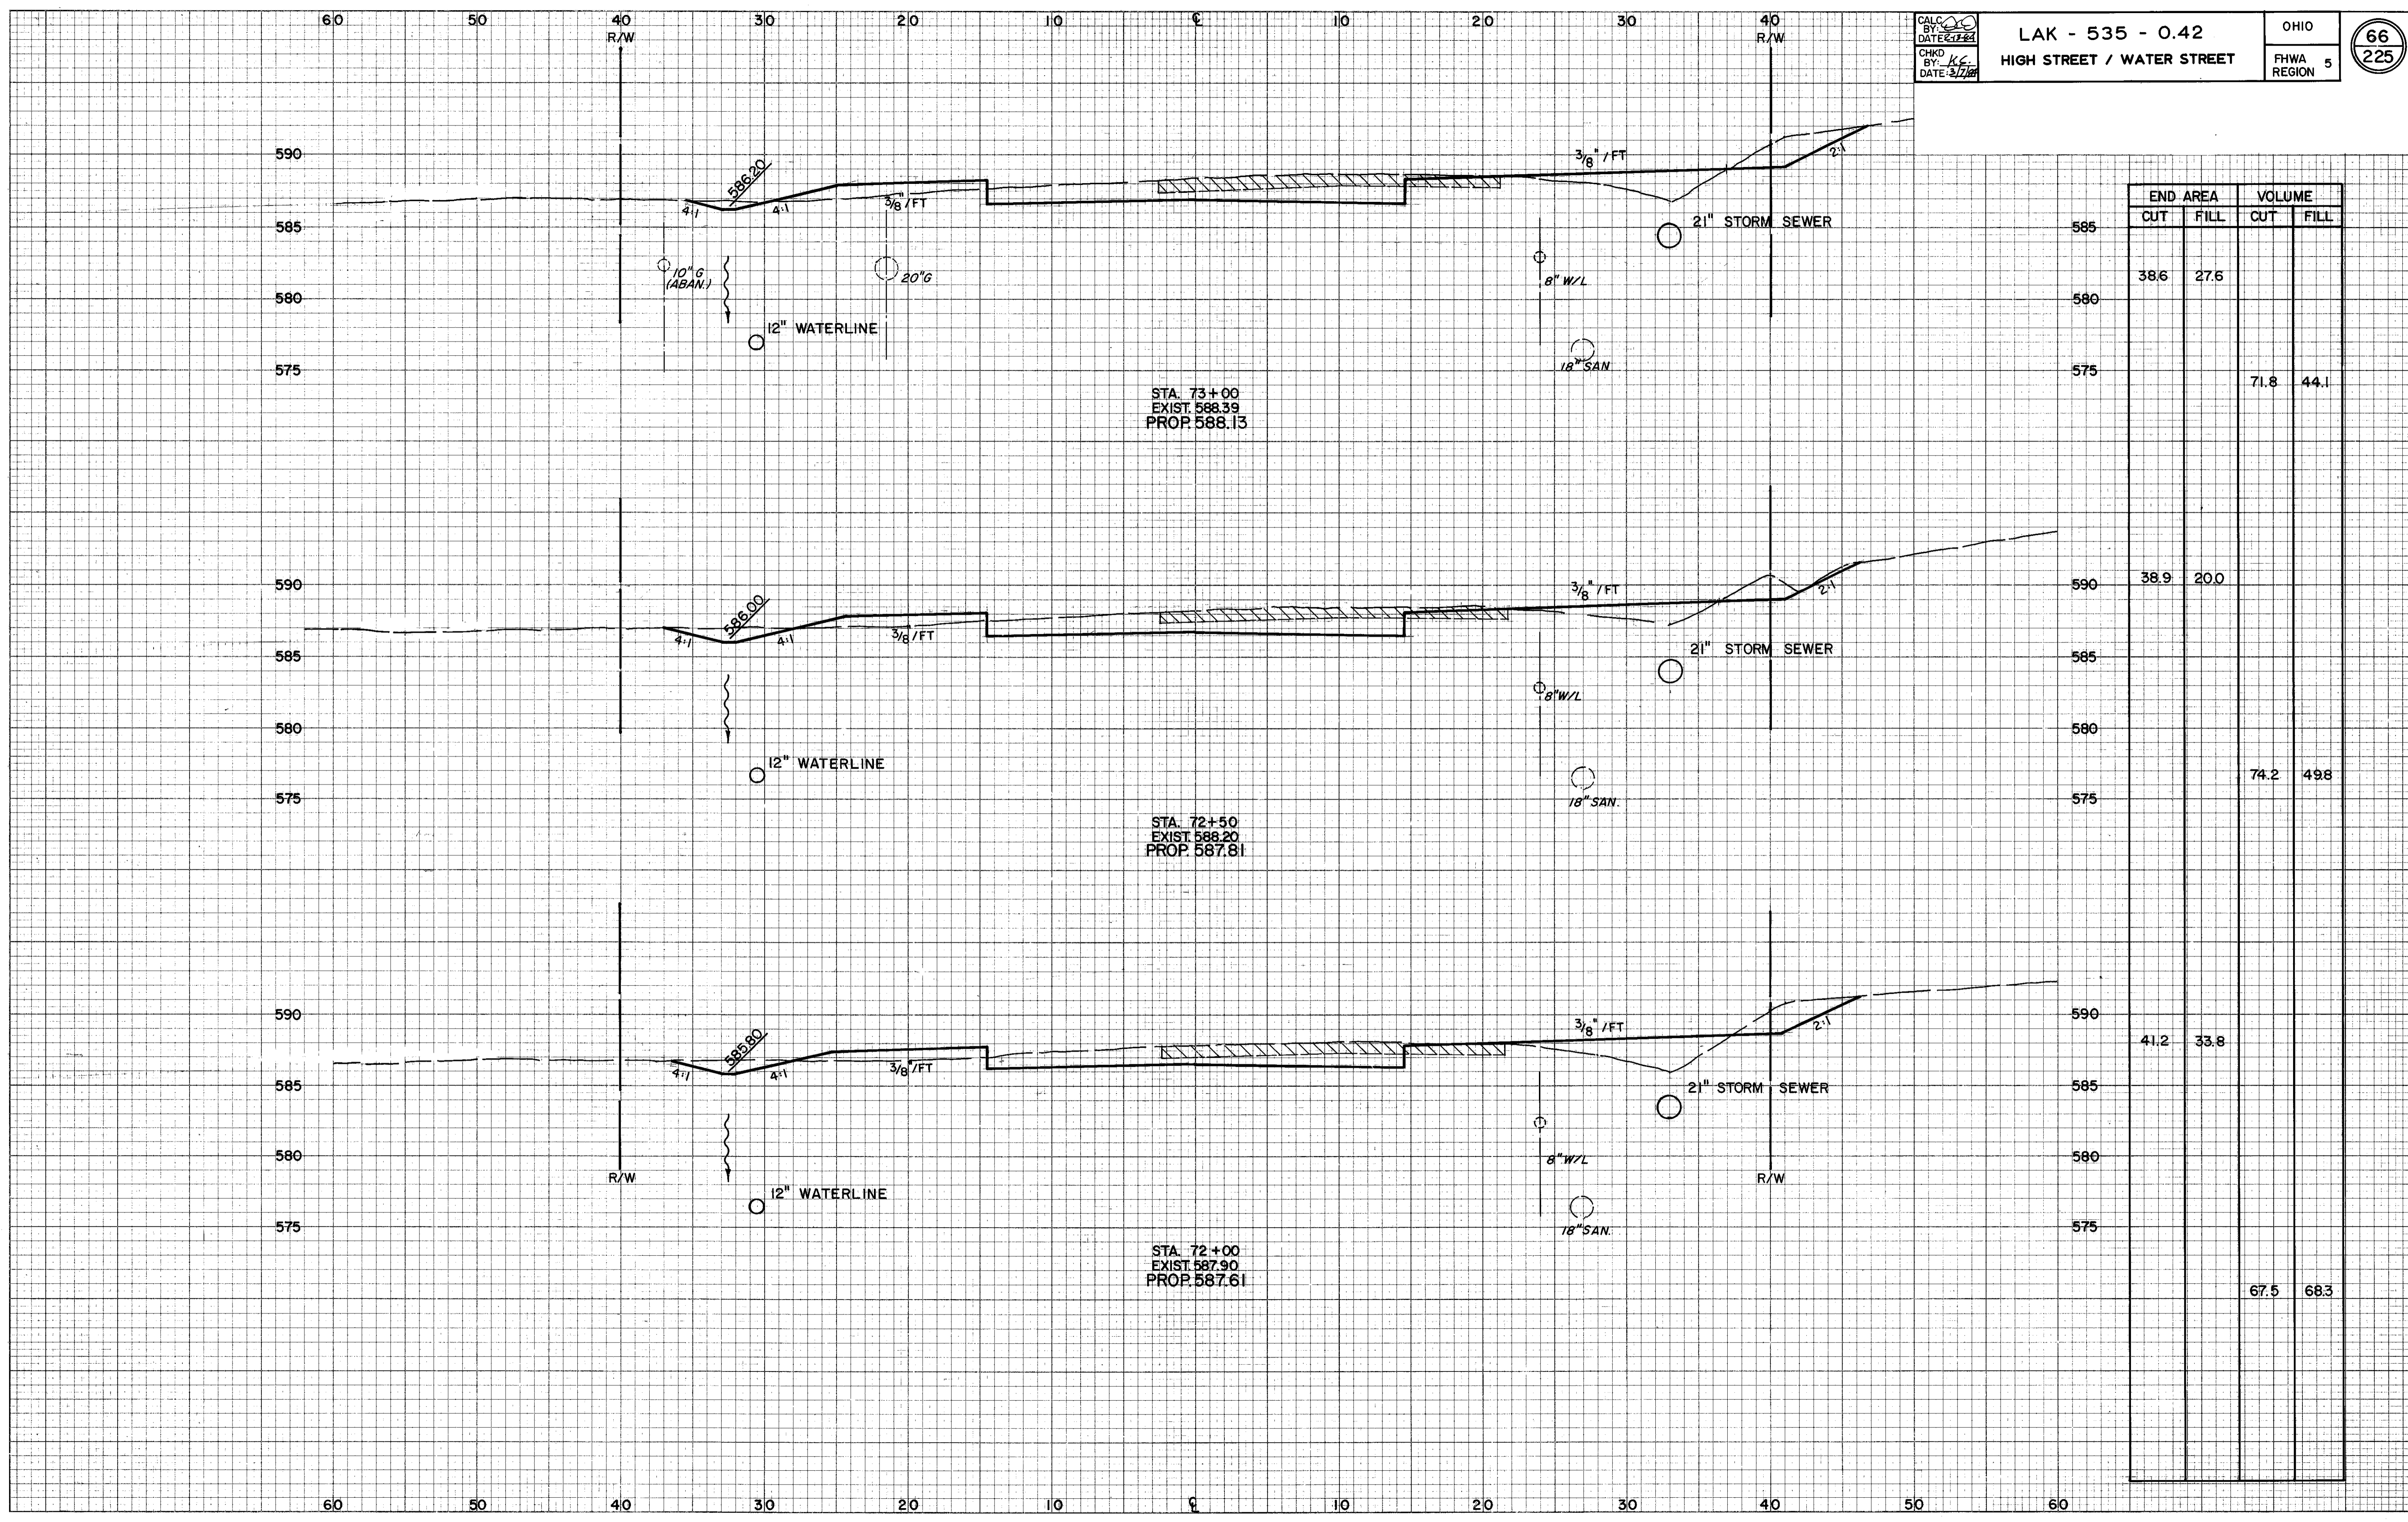

STATION	END AREA		VOLUME	
	CUT	FILL	CUT	FILL
73+00	38.6	27.6		

HIGH STREET