


60 50 40 30 20 10 0 10 20 30 40

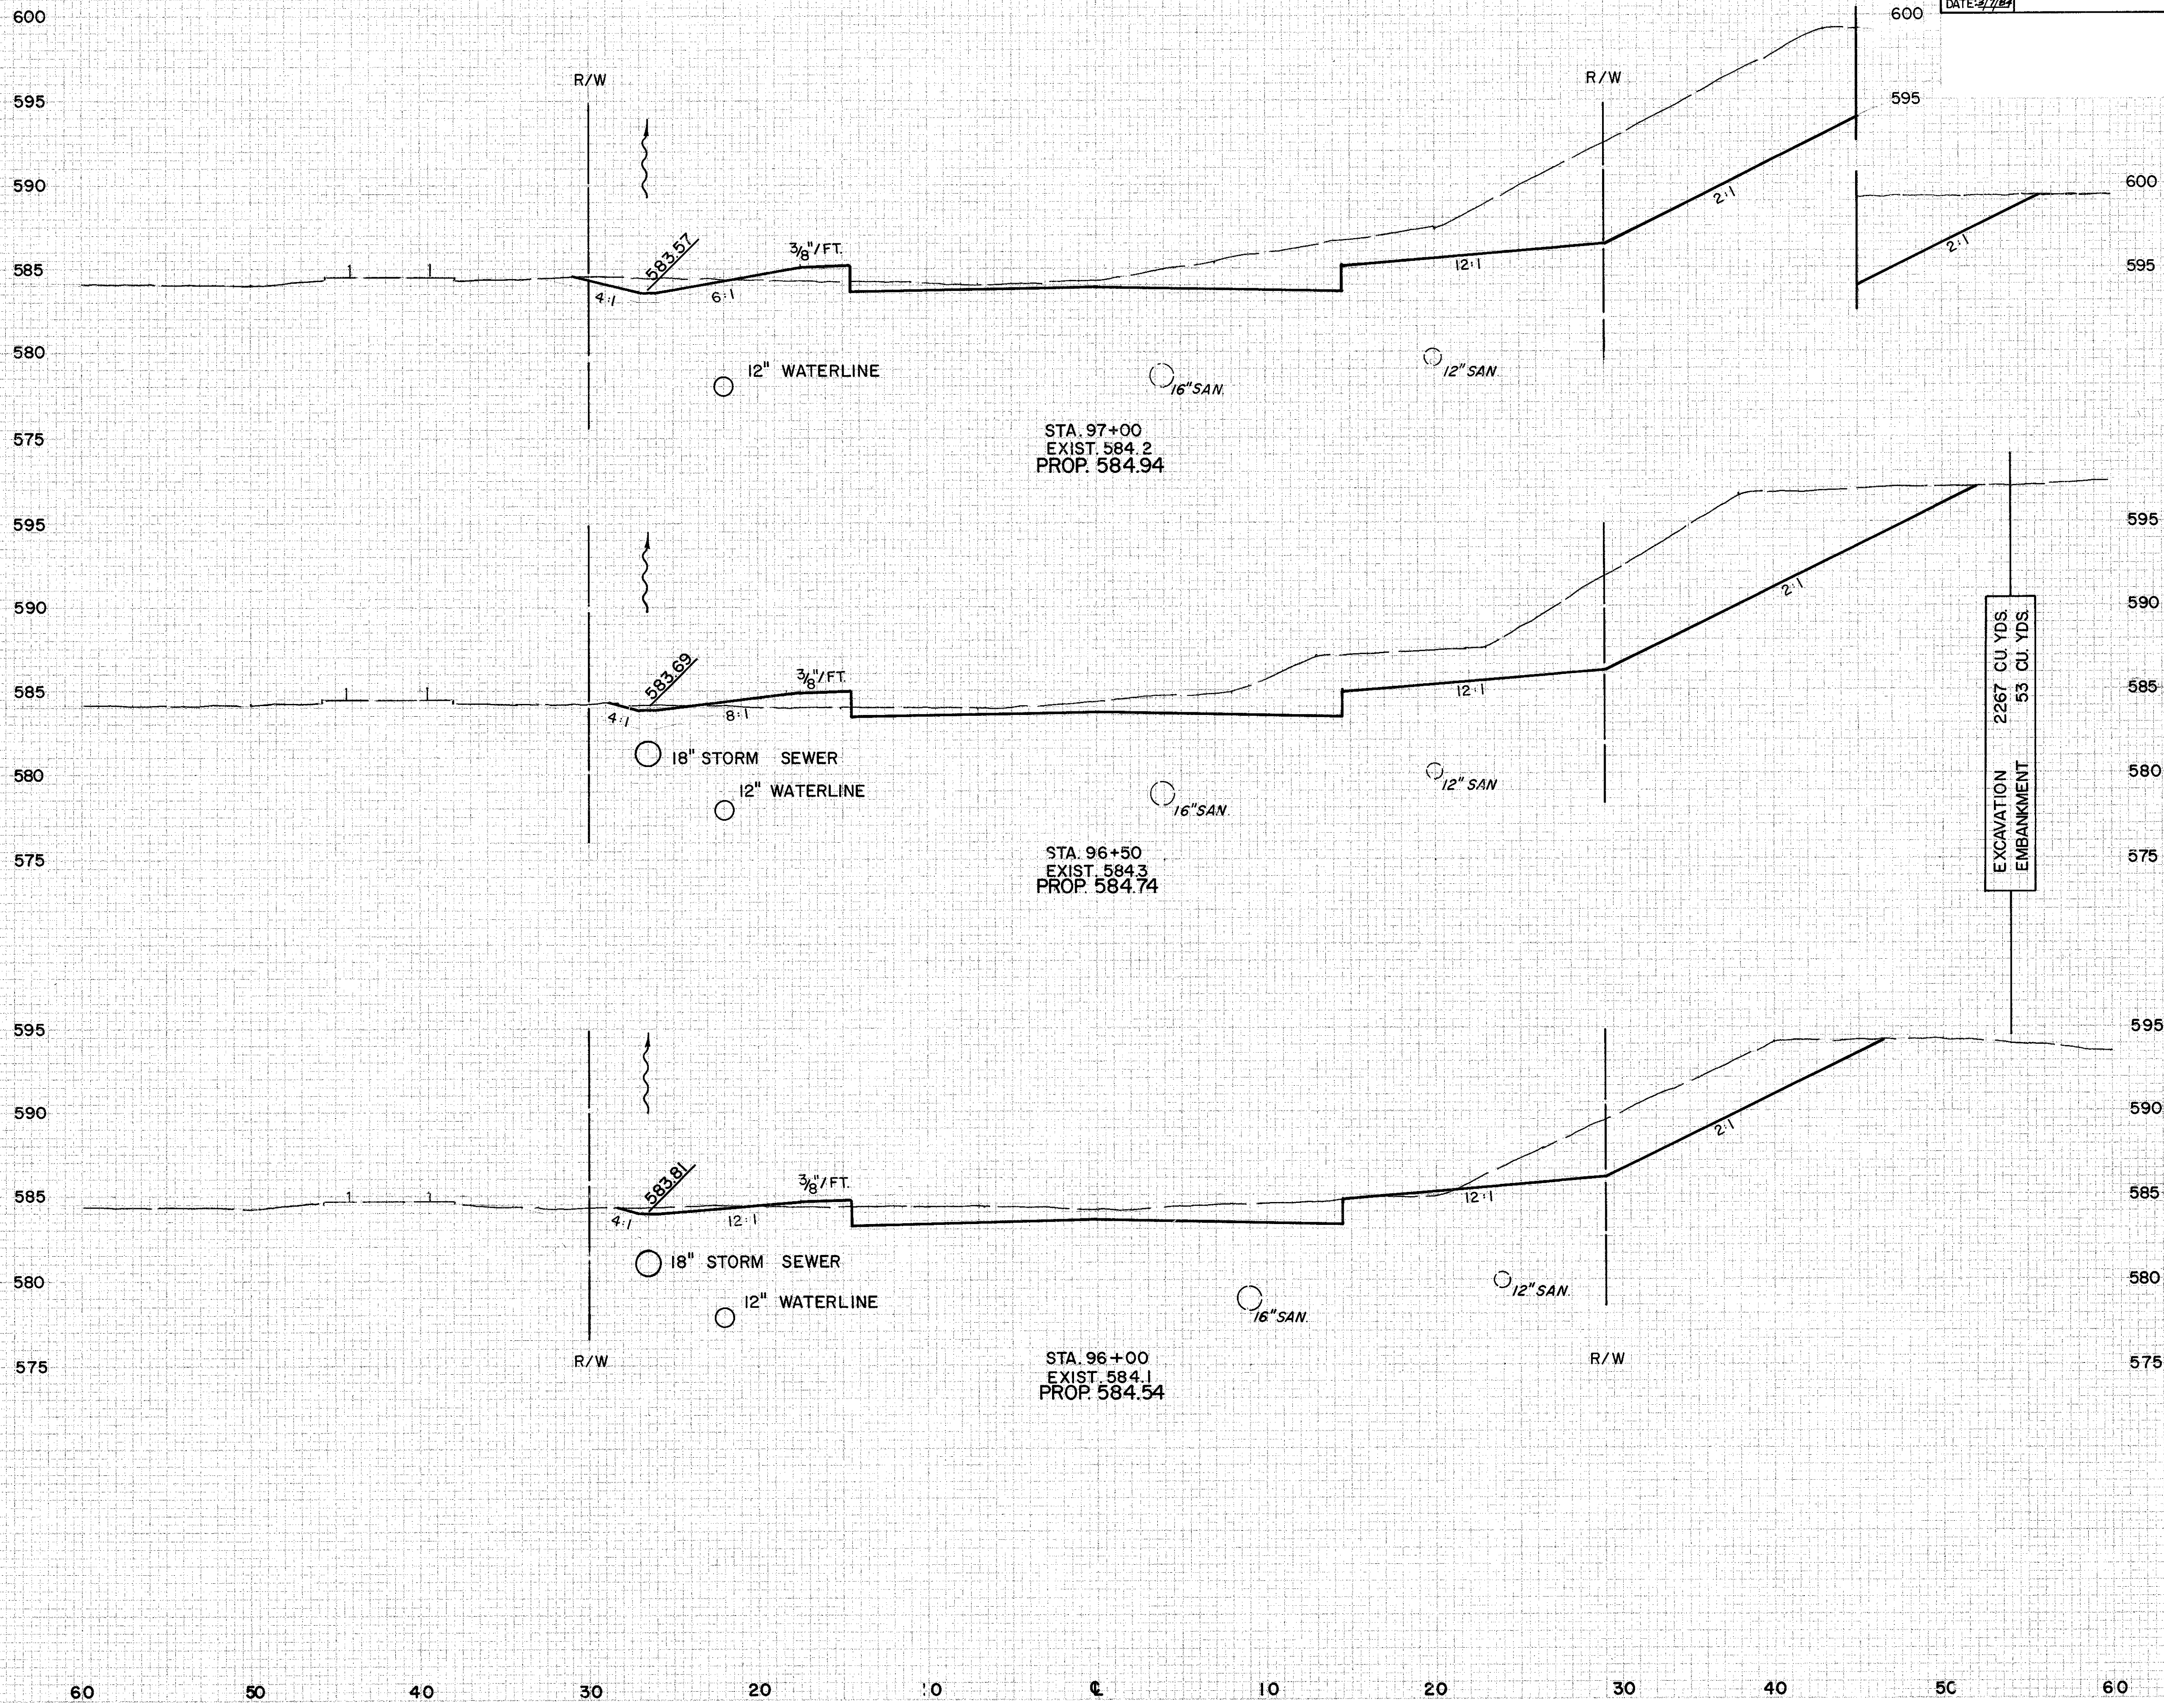

END AREA	VOLUME	
	CUT	FILL
199.9	4.1	
		341.7 8.3
169.1	4.9	
		234.6 6.2
84.3	1.8	
		178.0 2.2

EXCAVATION 2267 CU. YDS.  
EMBANKMENT 53 CU. YDS.

STA. 97+00  
EXIST. 584.2  
PROP. 584.94

STA. 96+50  
EXIST. 584.3  
PROP. 584.74

STA. 96+00  
EXIST. 584.1  
PROP. 584.54

60 50 40 30 20 10 0 10 20 30 40 50 60

ENGINEER  
 SURVEYOR  

