


60 50 40 30 20 10 0 10 20 30 40

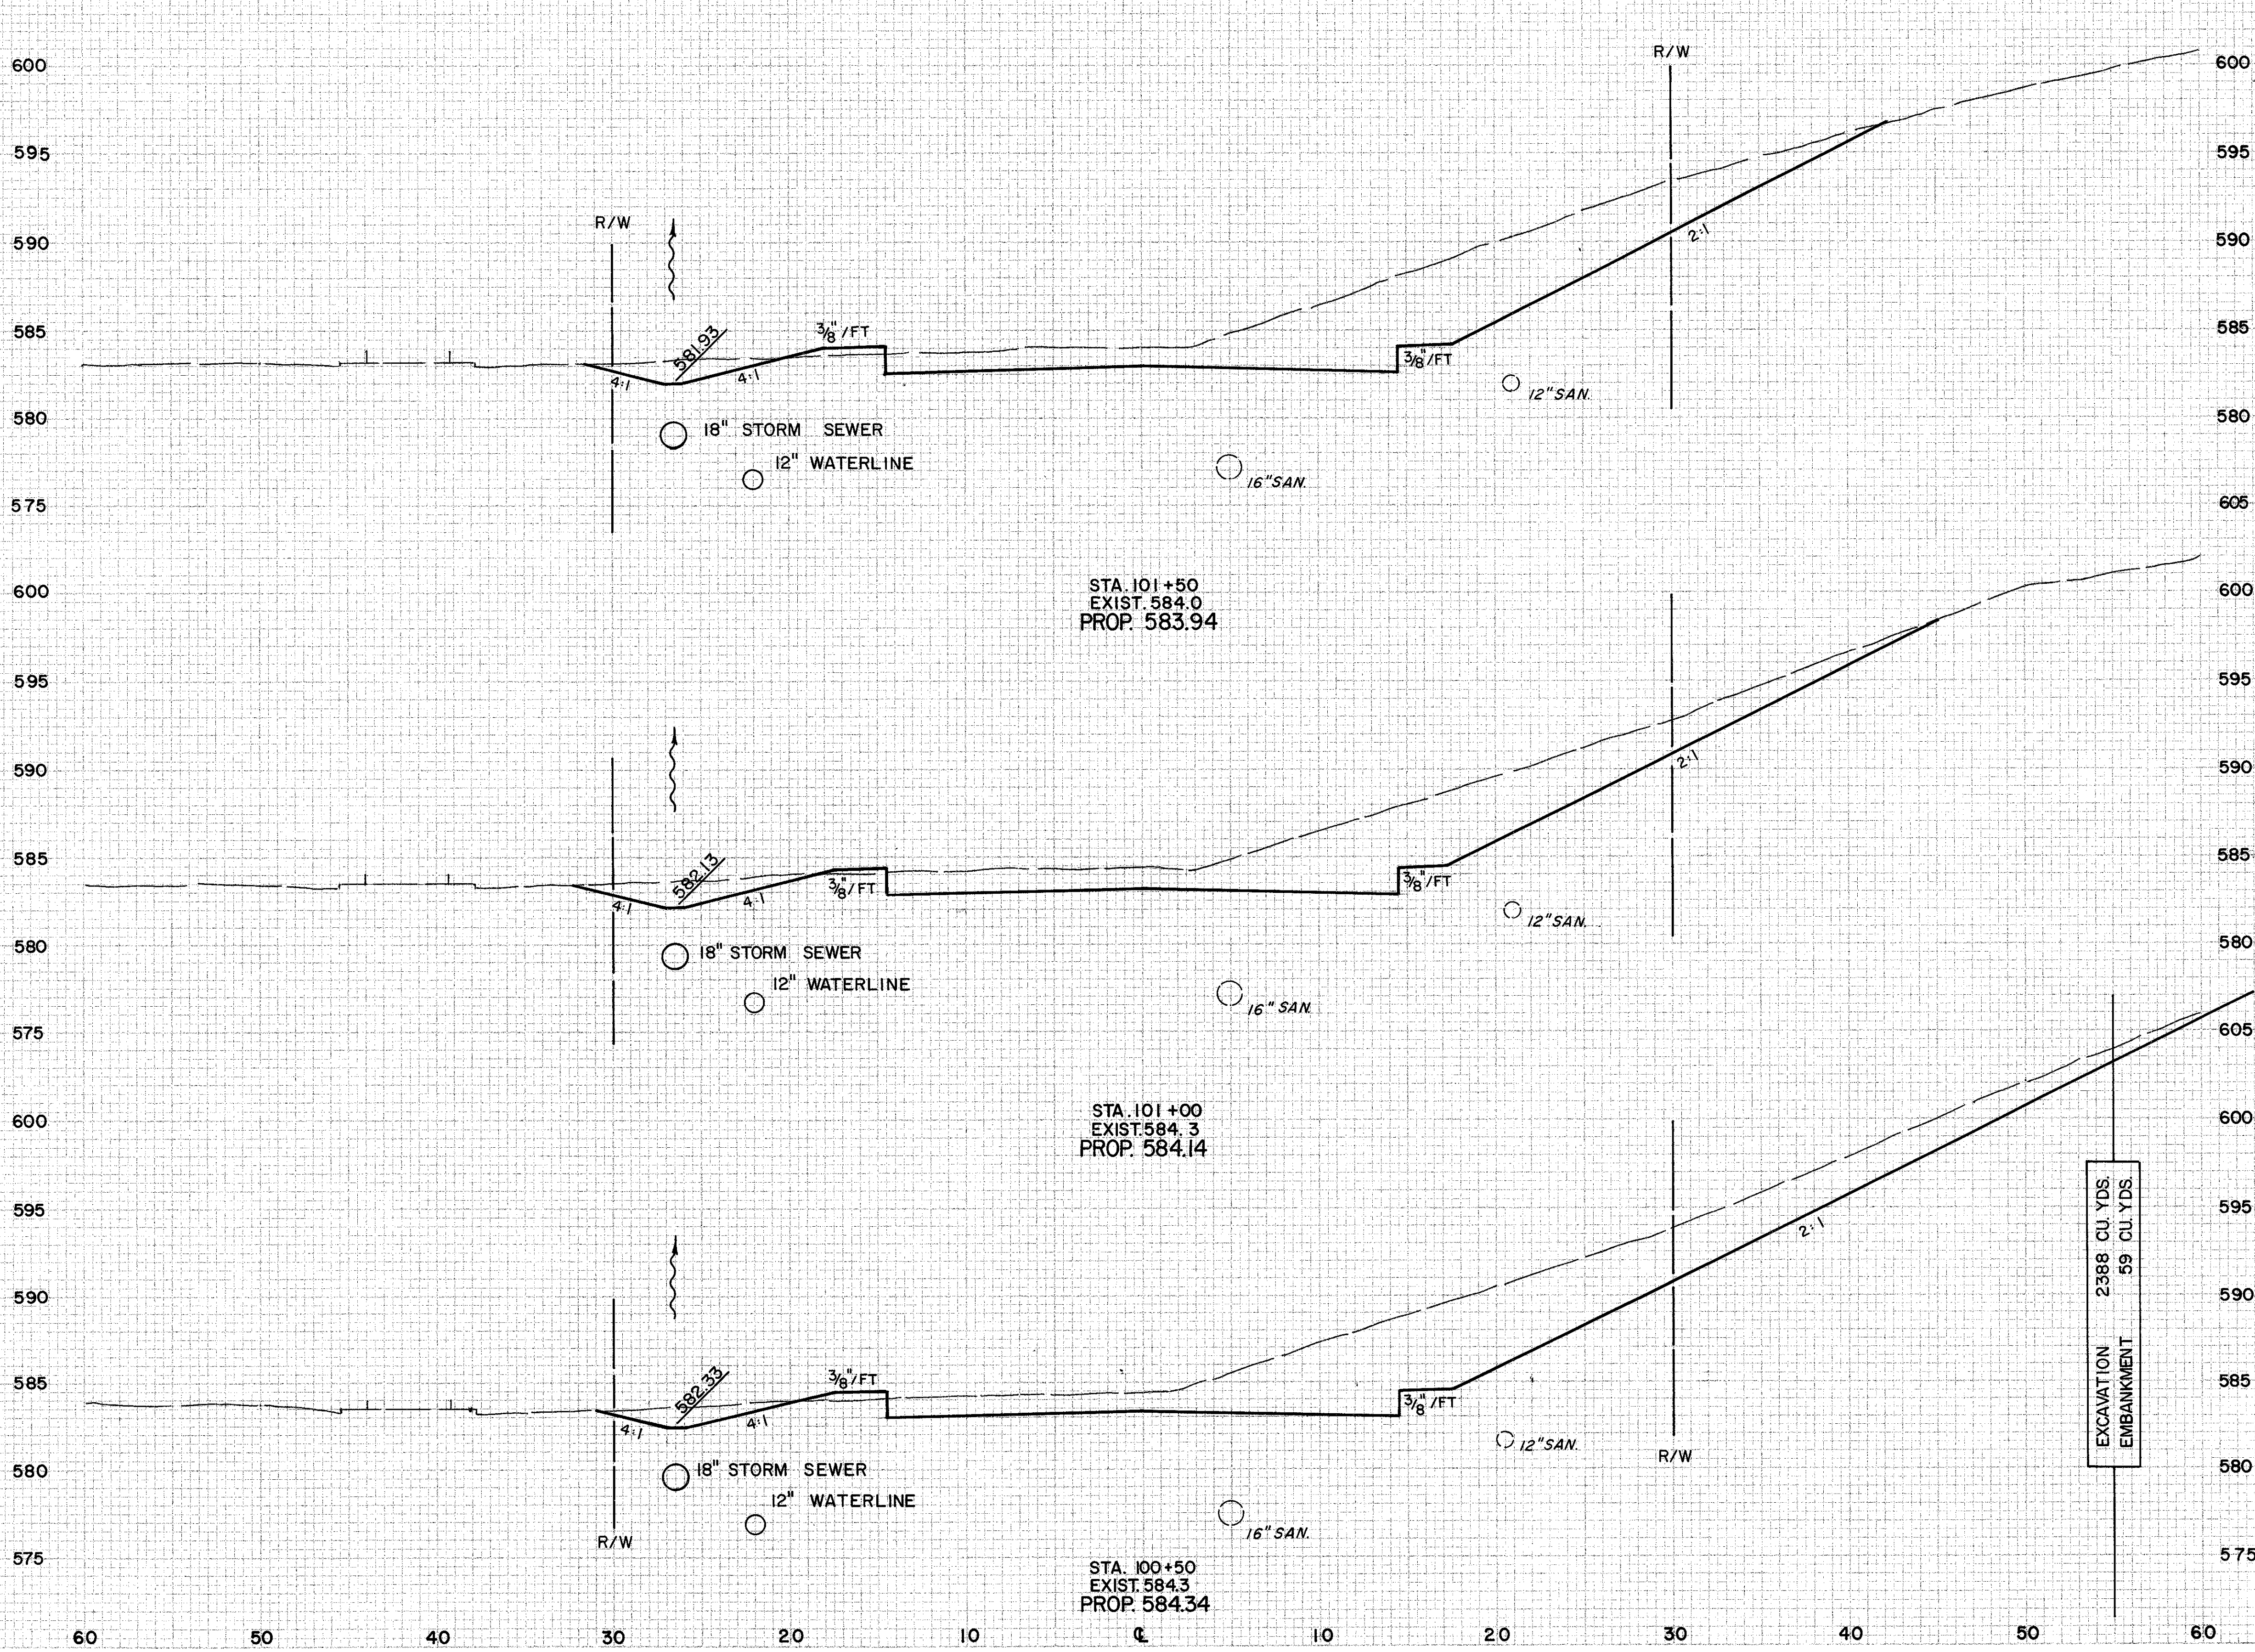

END AREA		VOLUME	
CUT	FILL	CUT	FILL
142.5	2.6		
		254.4	3.1
132.3	0.8		
		293.7	2.3
184.9	1.7		
		258.7	4.2

EXCAVATION 2388 CU. YDS.
 EMBANKMENT 59 CU. YDS.

WATER STREET

CROSS-SECTIONS STA. 100+50 TO STA. 101+50


