

60 50 40 30 20 10 0 10 20 30 40

CALC BY: [Signature]
 DATE: 2/28/84
 CHKD BY: K.S.
 DATE: 3/7/84


LAK - 535 - 0.42
 HIGH STREET / WATER STREET

OHIO
 FHWA 5
 REGION

94
 225

FINAL SURVEY
 CHECKED BY: [Signature]
 DATE: [Date]
 NO. [Number]

ORIGINAL SURVEY
 CHECKED BY: [Signature]
 DATE: [Date]
 NO. [Number]

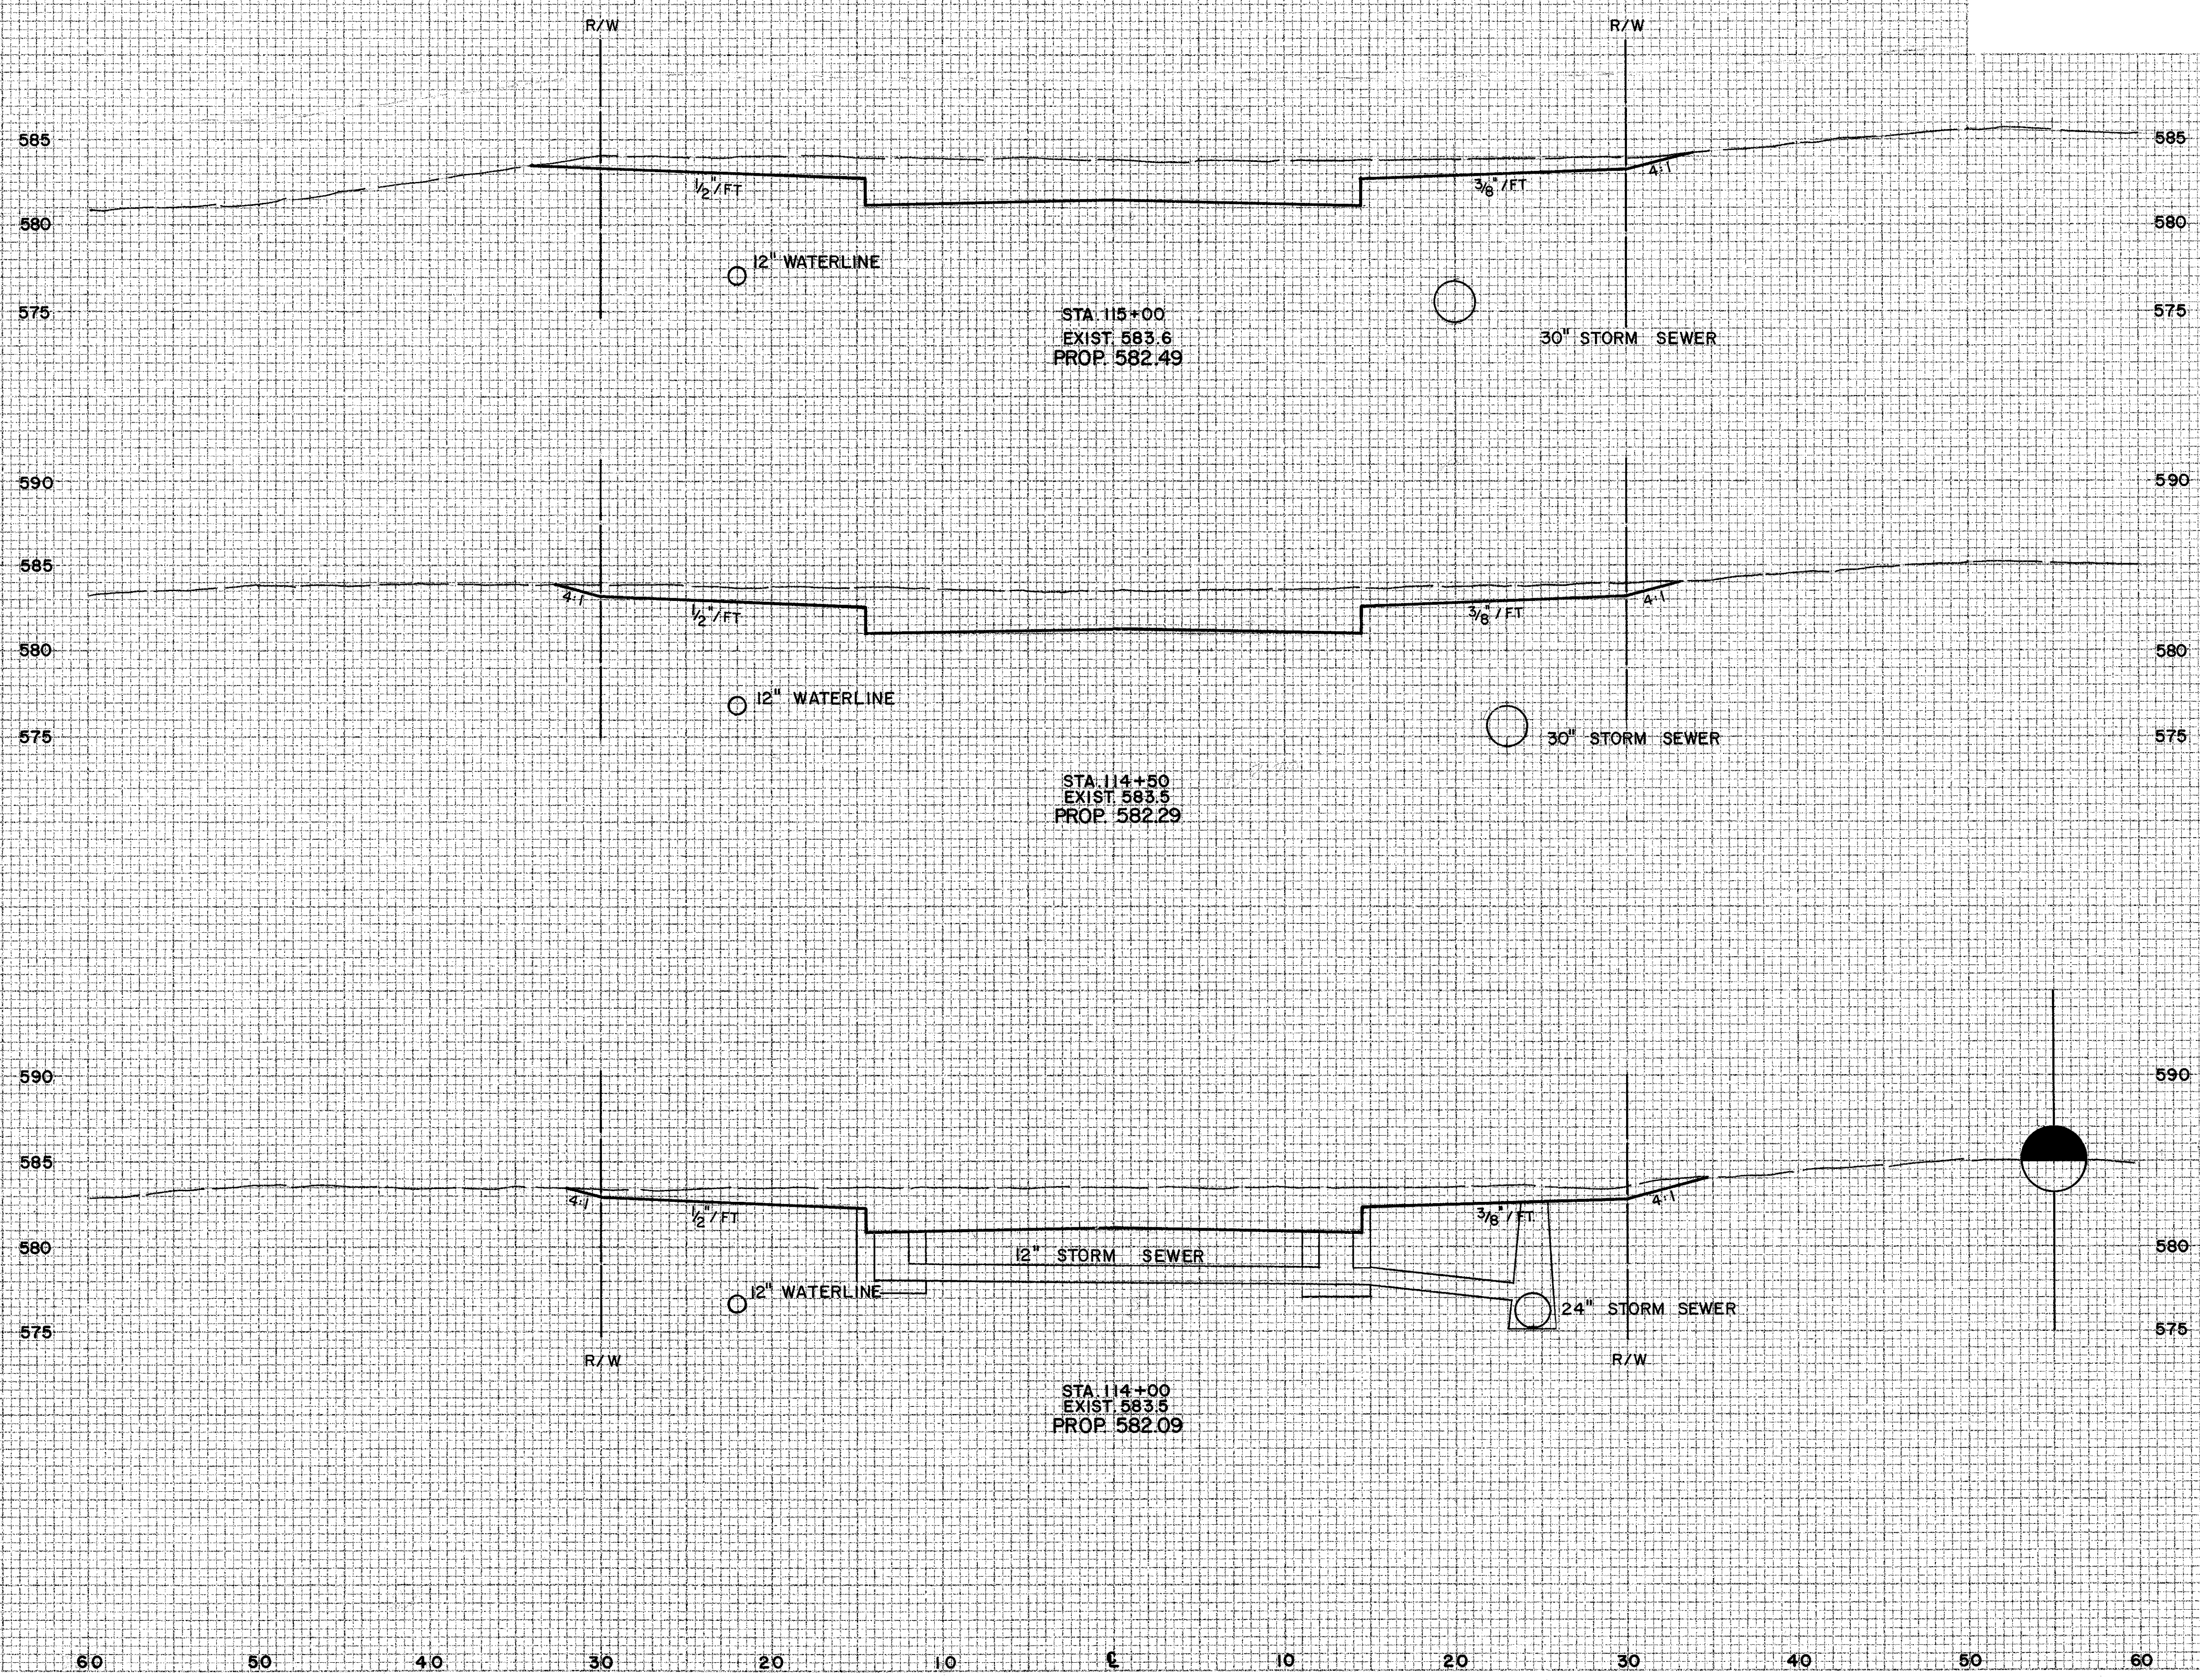

END AREA		VOLUME	
CUT	FILL	CUT	FILL
102.3	0		
		185.7	0
98.3	0		
		183.4	0
99.8	0		
		198.4	0

WATER STREET