


60 50 40 30 20 10 0 10 20 30 40

FINAL SURVEY NO. _____
 DATE _____
 CHECKED BY _____
 DATE _____
 NO. _____

ORIGINAL SURVEY NO. _____
 DATE _____
 CHECKED BY _____
 DATE _____
 NO. _____

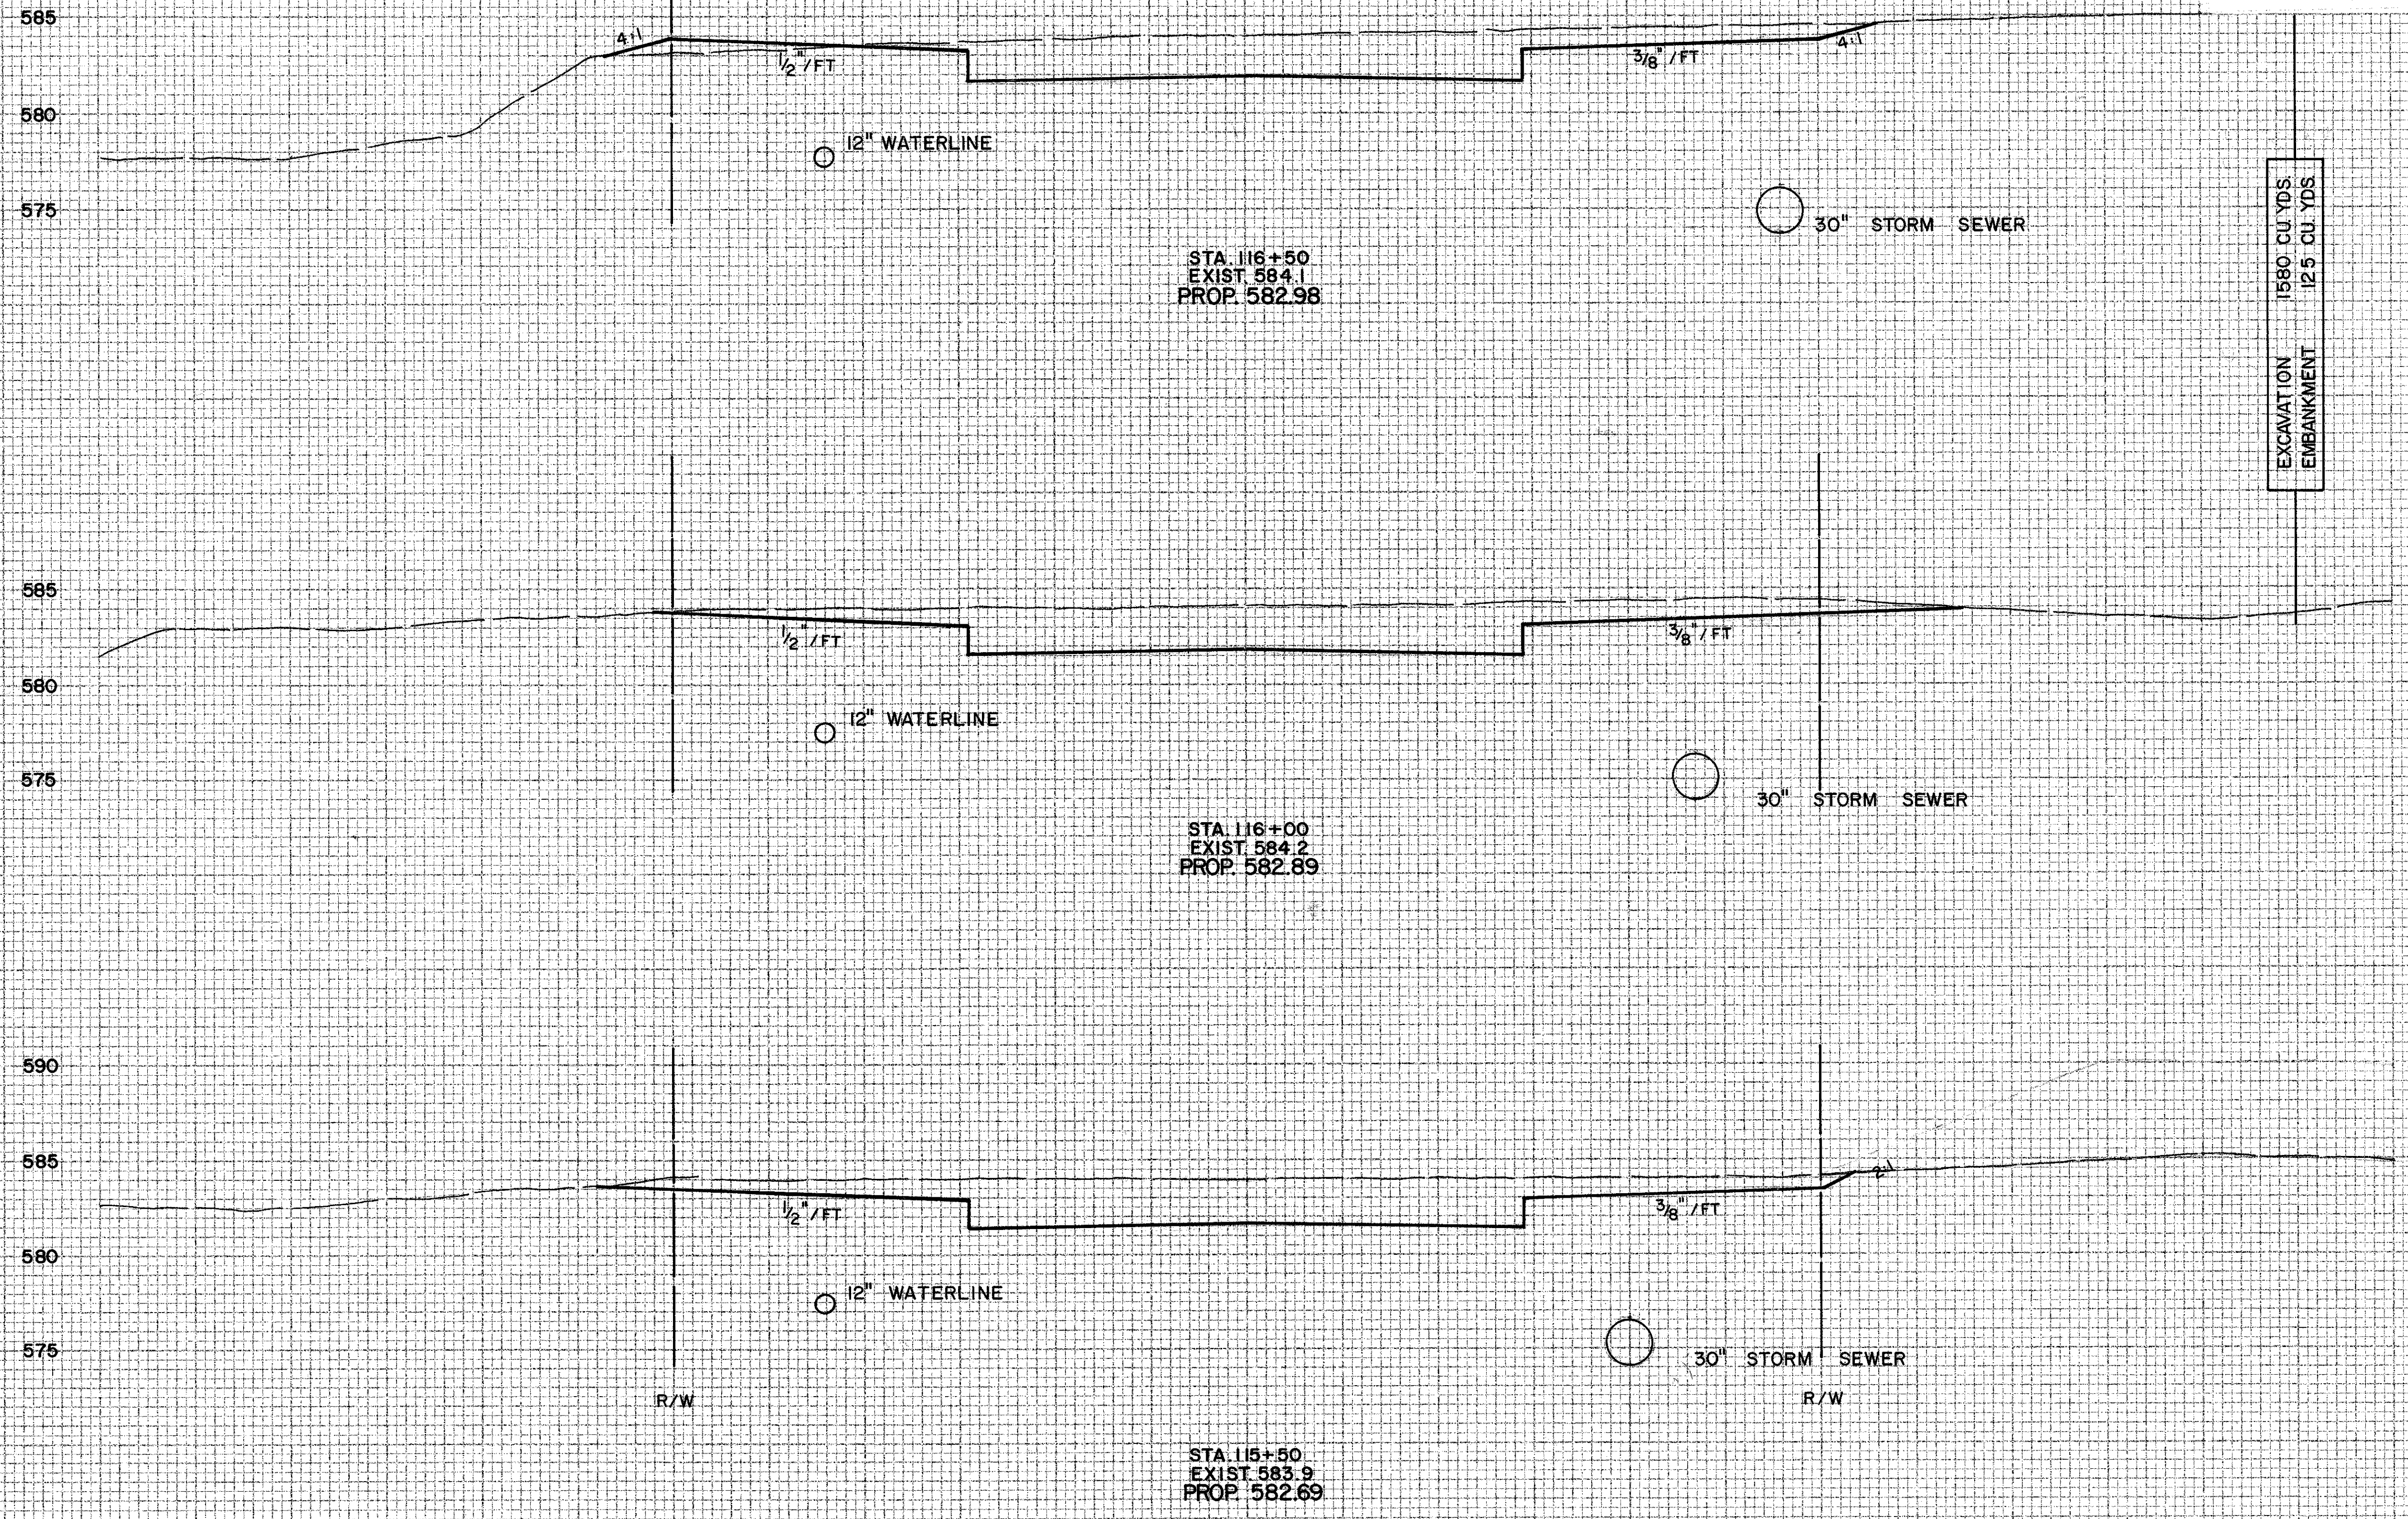

EXCAVATION 1580 CU YDS.
 EMBANKMENT 125 CU YDS.

END AREA		VOLUME	
CUT	FILL	CUT	FILL
754	37		
		1555	34
925	0		
		1791	0
1009	0		
		1881	0

60 50 40 30 20 10 0 10 20 30 40 50 60

WATER STREET