

60 50 40 30 20 10 0 10 20 30 40

CALC BY: *[Signature]*  
 DATE: 2-17-84  
 CHKD BY: K.S.  
 DATE: 3/7/84


LAK - 535 - 0.42  
 HIGH STREET / WATER STREET

OHIO  
 FHWA 5  
 REGION

97  
 225

FINAL SURVEY  
 SURVEYED BY: \_\_\_\_\_  
 CHECKED BY: \_\_\_\_\_  
 DATE: \_\_\_\_\_  
 NO. \_\_\_\_\_

ORIGINAL SURVEY  
 SURVEYED BY: \_\_\_\_\_  
 CHECKED BY: \_\_\_\_\_  
 DATE: \_\_\_\_\_  
 NO. \_\_\_\_\_

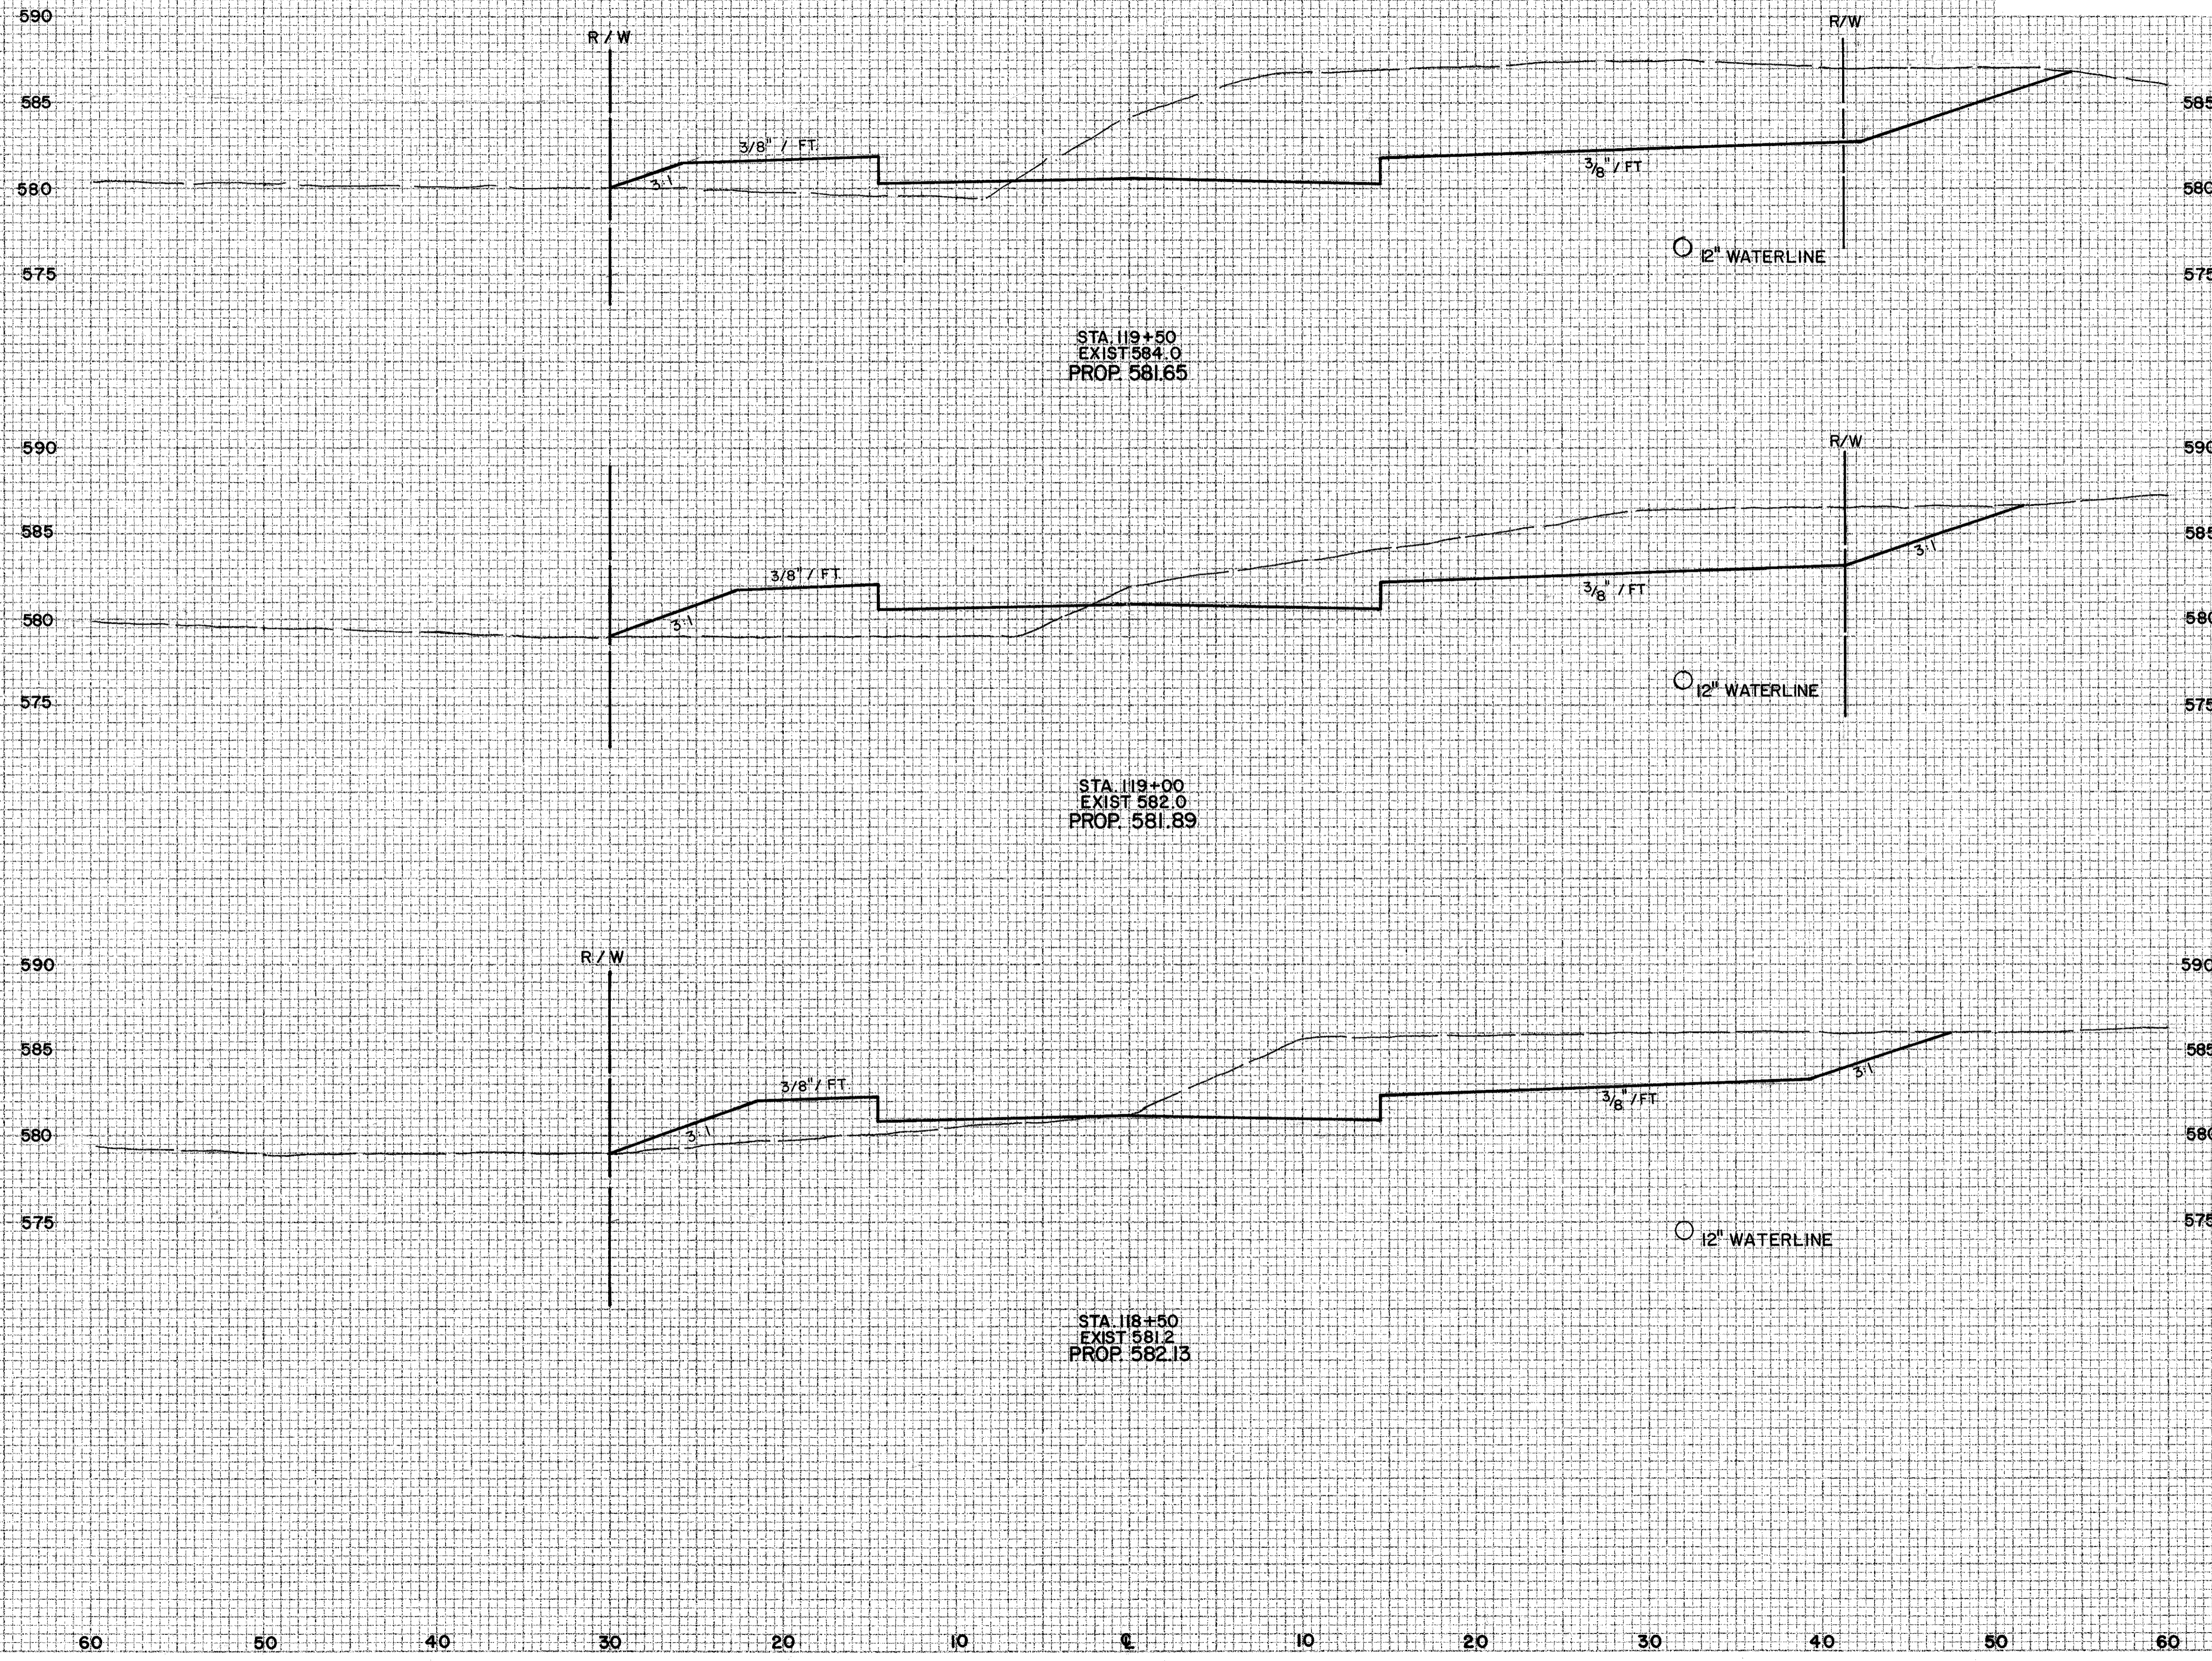

END AREA	VOLUME	
	CUT	FILL
256.6	31.0	
		361.5 76.2
133.8	51.3	
		249.1 73.3
135.2	27.9	
		263.6 80.1

WATER STREET