


FINAL SURVEY BOOK NO. _____
 CHECKED BY _____
 DATE _____

ORIGINAL SURVEY BOOK NO. _____
 CHECKED BY _____
 DATE _____

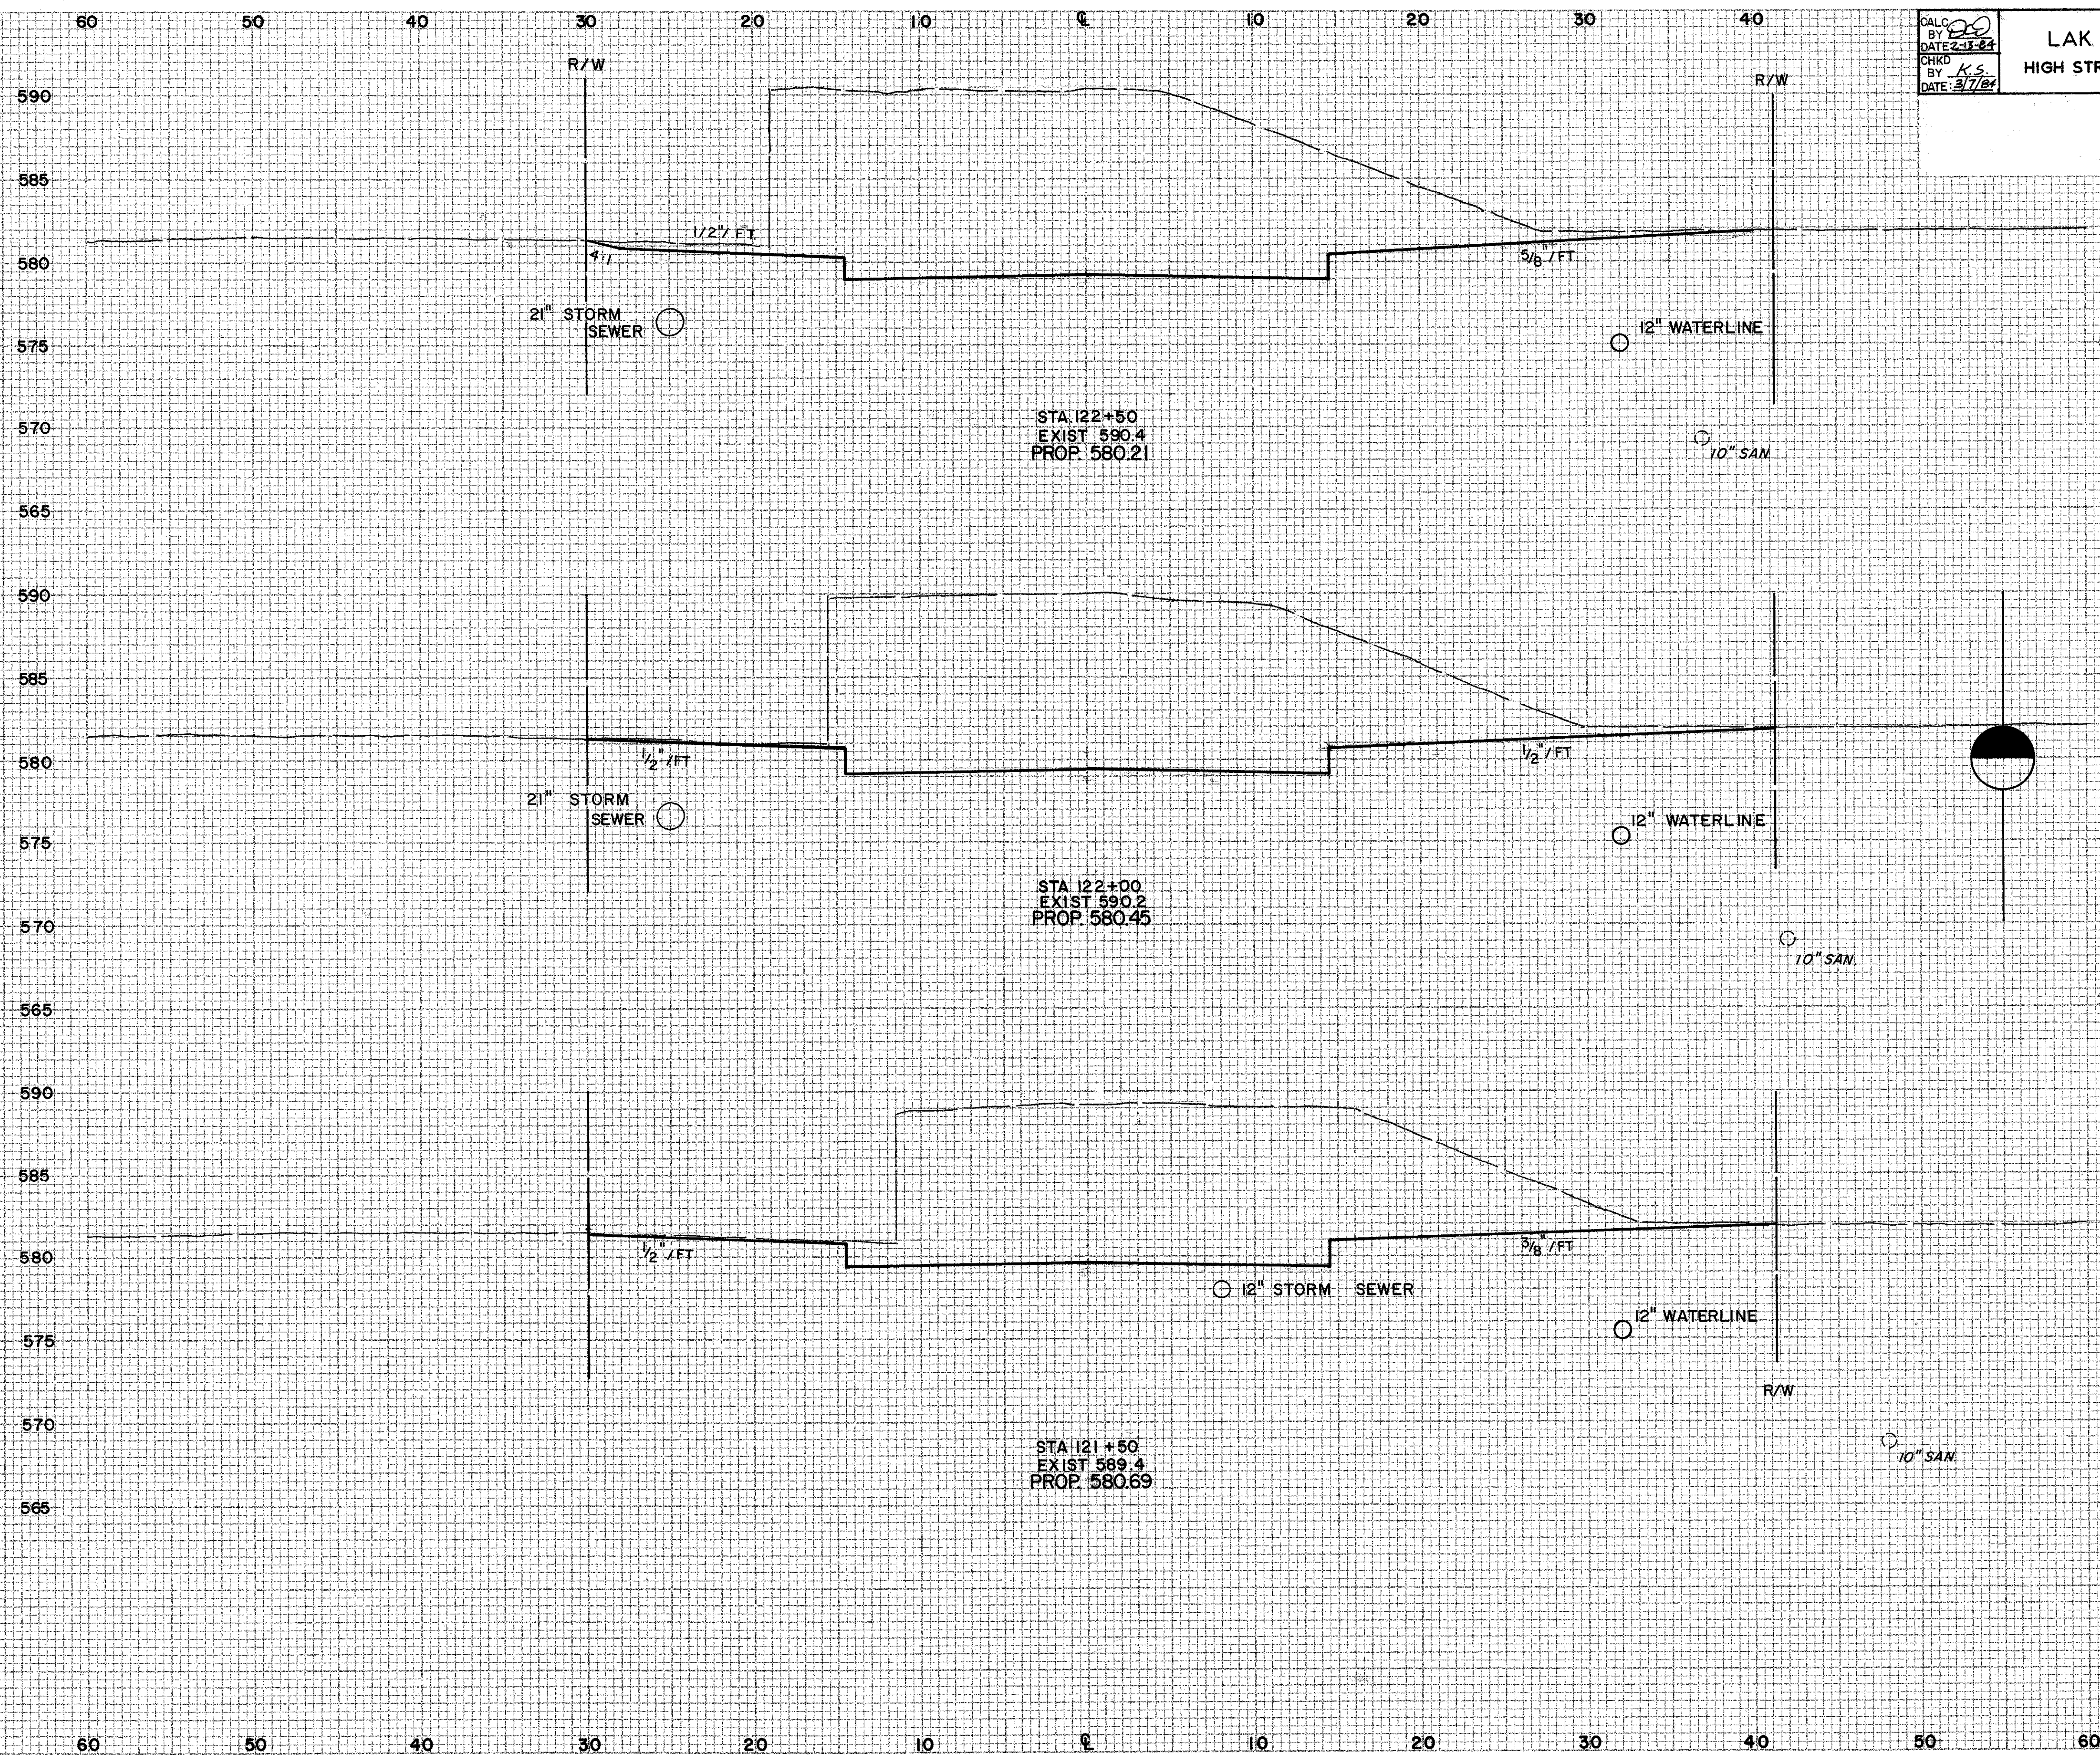

END AREA		VOLUME	
CUT	FILL	CUT	FILL
399.1	0		
		719.2	0
377.6	0		
		661.9	0
337.3	0		
		602.4	3.5

WATER STREET