

60 50 40 30 20 10 0 10 20 30 40

CALC BY: [Signature]  
 DATE: 2-13-84  
 CHKD BY: K.S.  
 DATE: 3/7/84


LAK - 535 - 0.42  
 HIGH STREET / WATER STREET

OHIO  
 FHWA REGION 5

103  
 225

FINAL SURVEY PLOTTED  
 NOTE BOOK NO. [ ]  
 AREA CHECKED [ ]

ORIGINAL SURVEY PLOTTED  
 NOTE BOOK NO. [ ]  
 AREA CHECKED [ ]

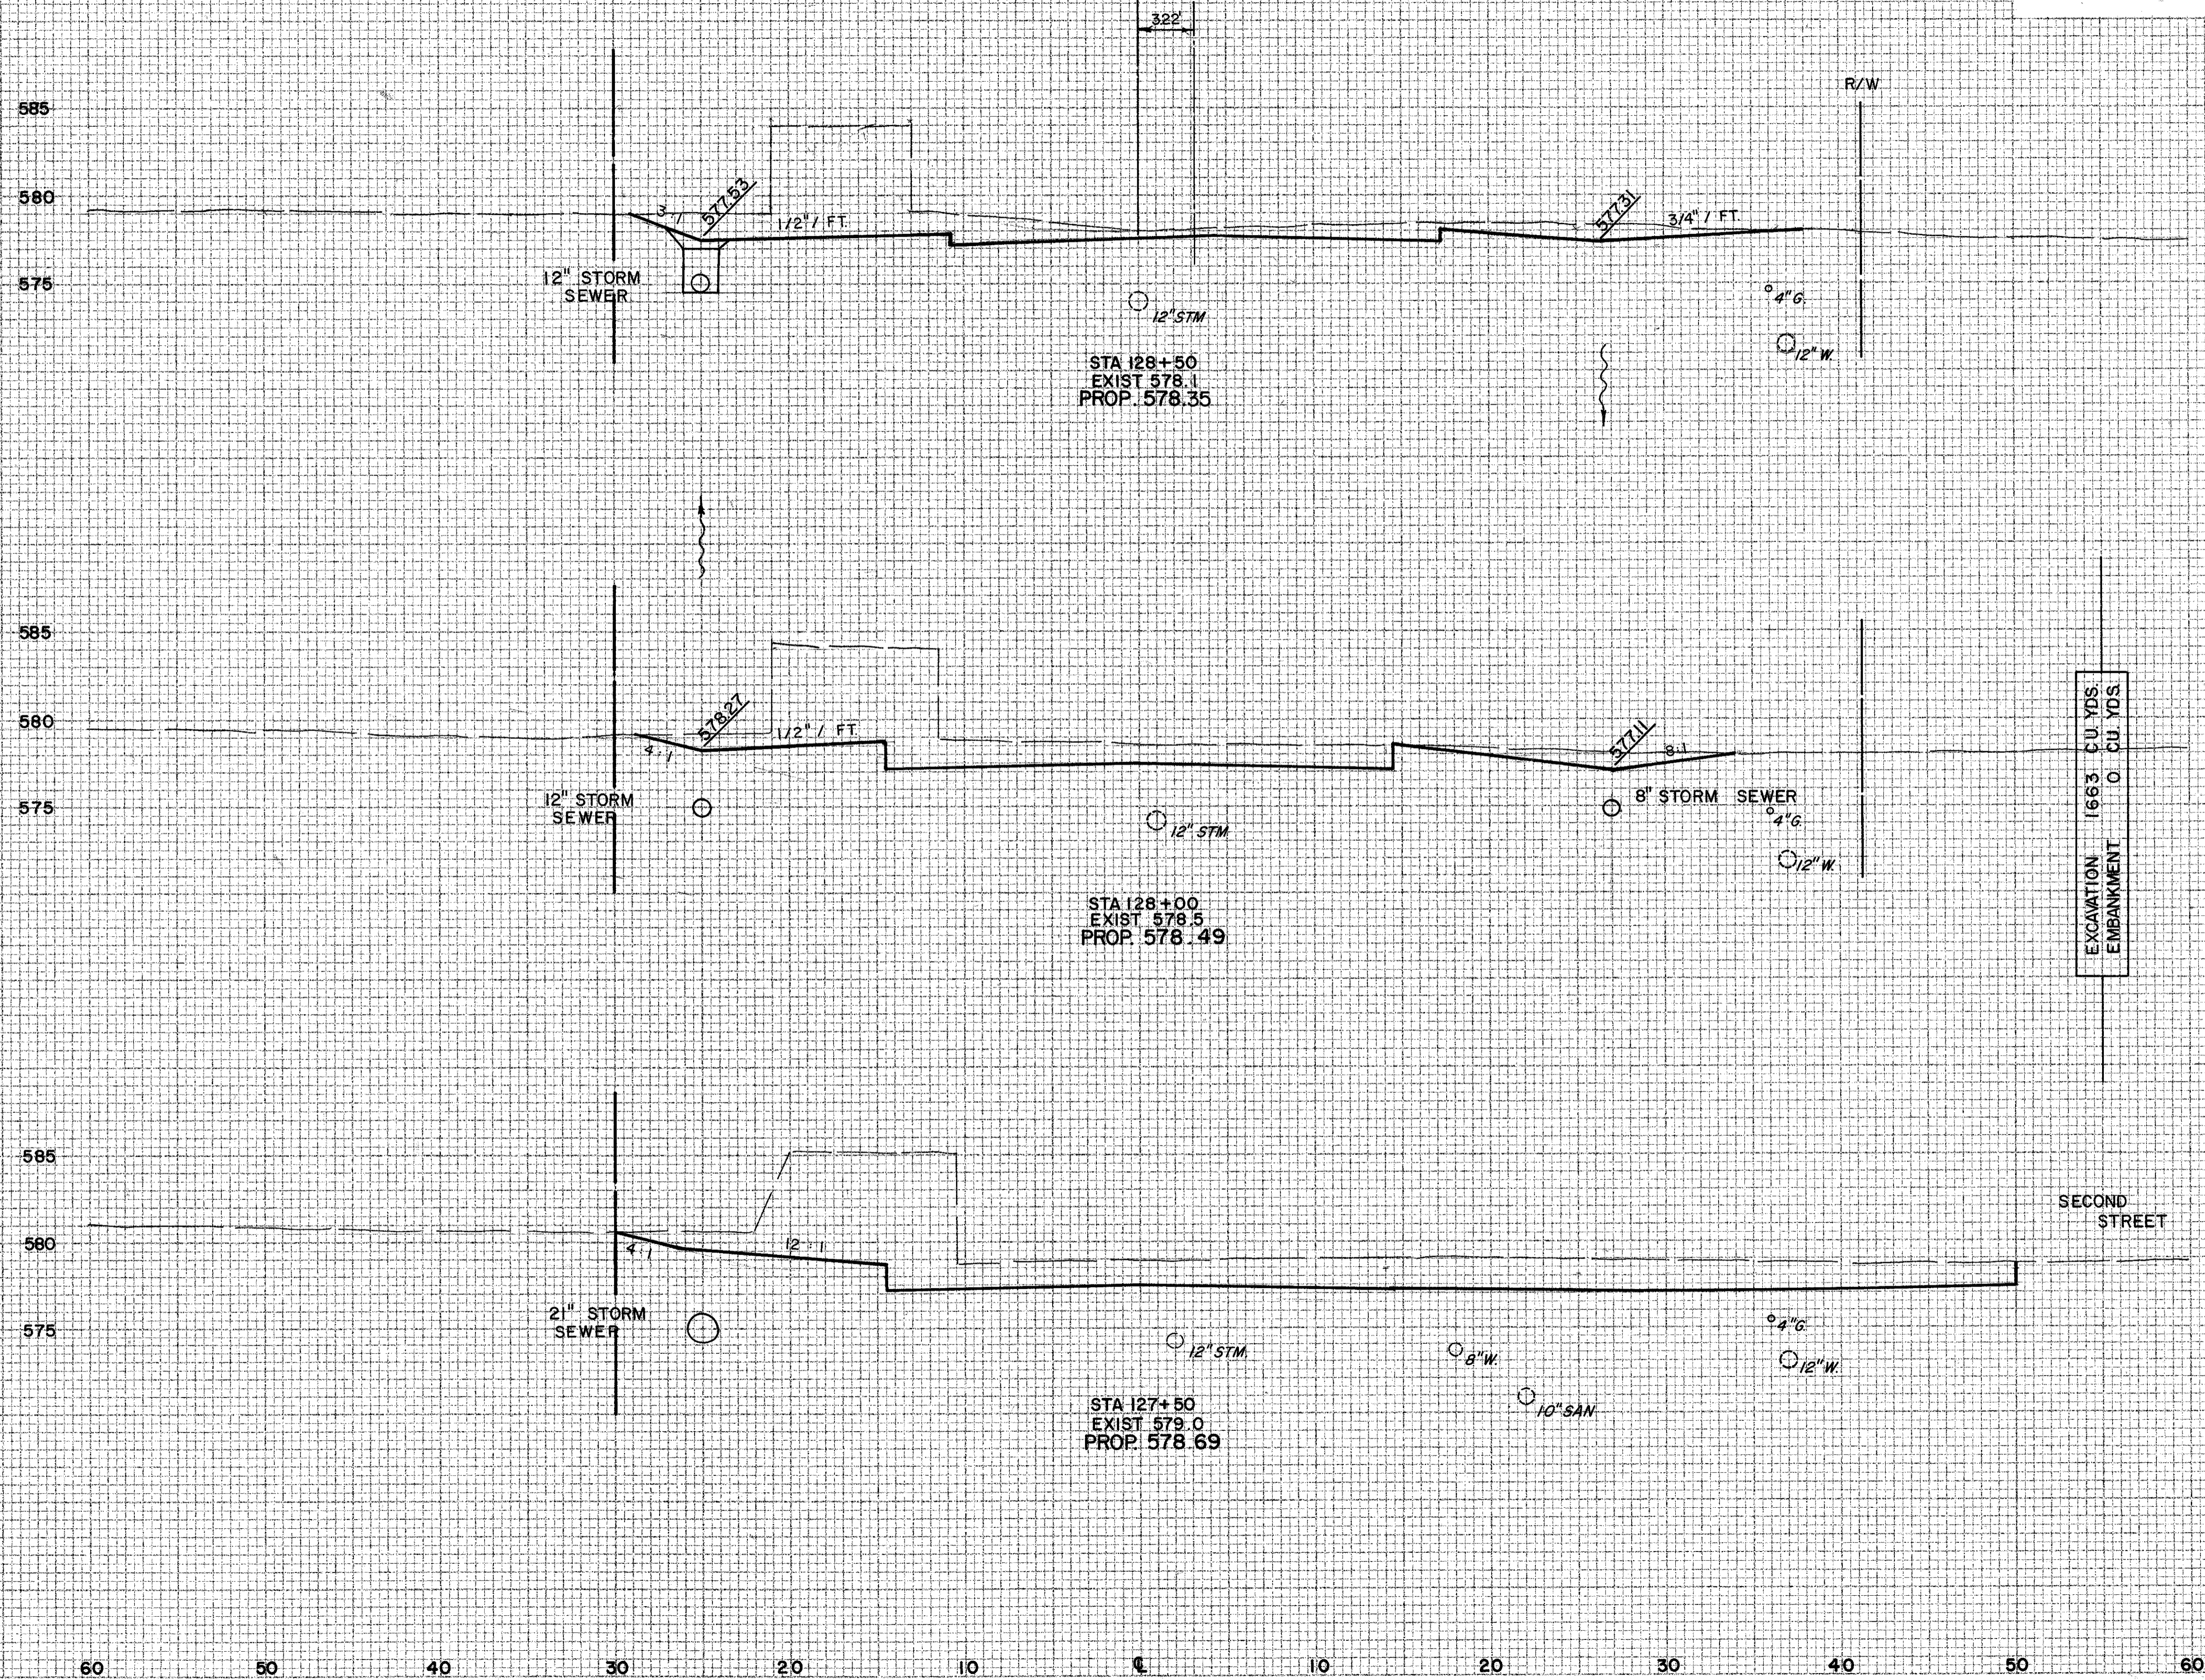

END AREA		VOLUME	
CUT	FILL	CUT	FILL
107.0	0		
		1966	0
105.3	0		
		2517	0
166.5	0		
		324.0	0

EXCAVATION 1663 CU. YDS.  
 EMBANKMENT 0 CU. YDS.

WATER STREET