


60 50 40 30 20 10 0 10 20 30 40

FINAL SURVEY  
 CHECKED BY: \_\_\_\_\_  
 DATE: \_\_\_\_\_  
 SURVEYED BY: \_\_\_\_\_  
 DATE: \_\_\_\_\_  
 TYPED BY: \_\_\_\_\_  
 DATE: \_\_\_\_\_  
 DRAWN BY: \_\_\_\_\_  
 DATE: \_\_\_\_\_  
 IN CHARGE: \_\_\_\_\_  
 DATE: \_\_\_\_\_

ORIGINAL SURVEY  
 CHECKED BY: \_\_\_\_\_  
 DATE: \_\_\_\_\_  
 SURVEYED BY: \_\_\_\_\_  
 DATE: \_\_\_\_\_  
 TYPED BY: \_\_\_\_\_  
 DATE: \_\_\_\_\_  
 DRAWN BY: \_\_\_\_\_  
 DATE: \_\_\_\_\_  
 IN CHARGE: \_\_\_\_\_  
 DATE: \_\_\_\_\_

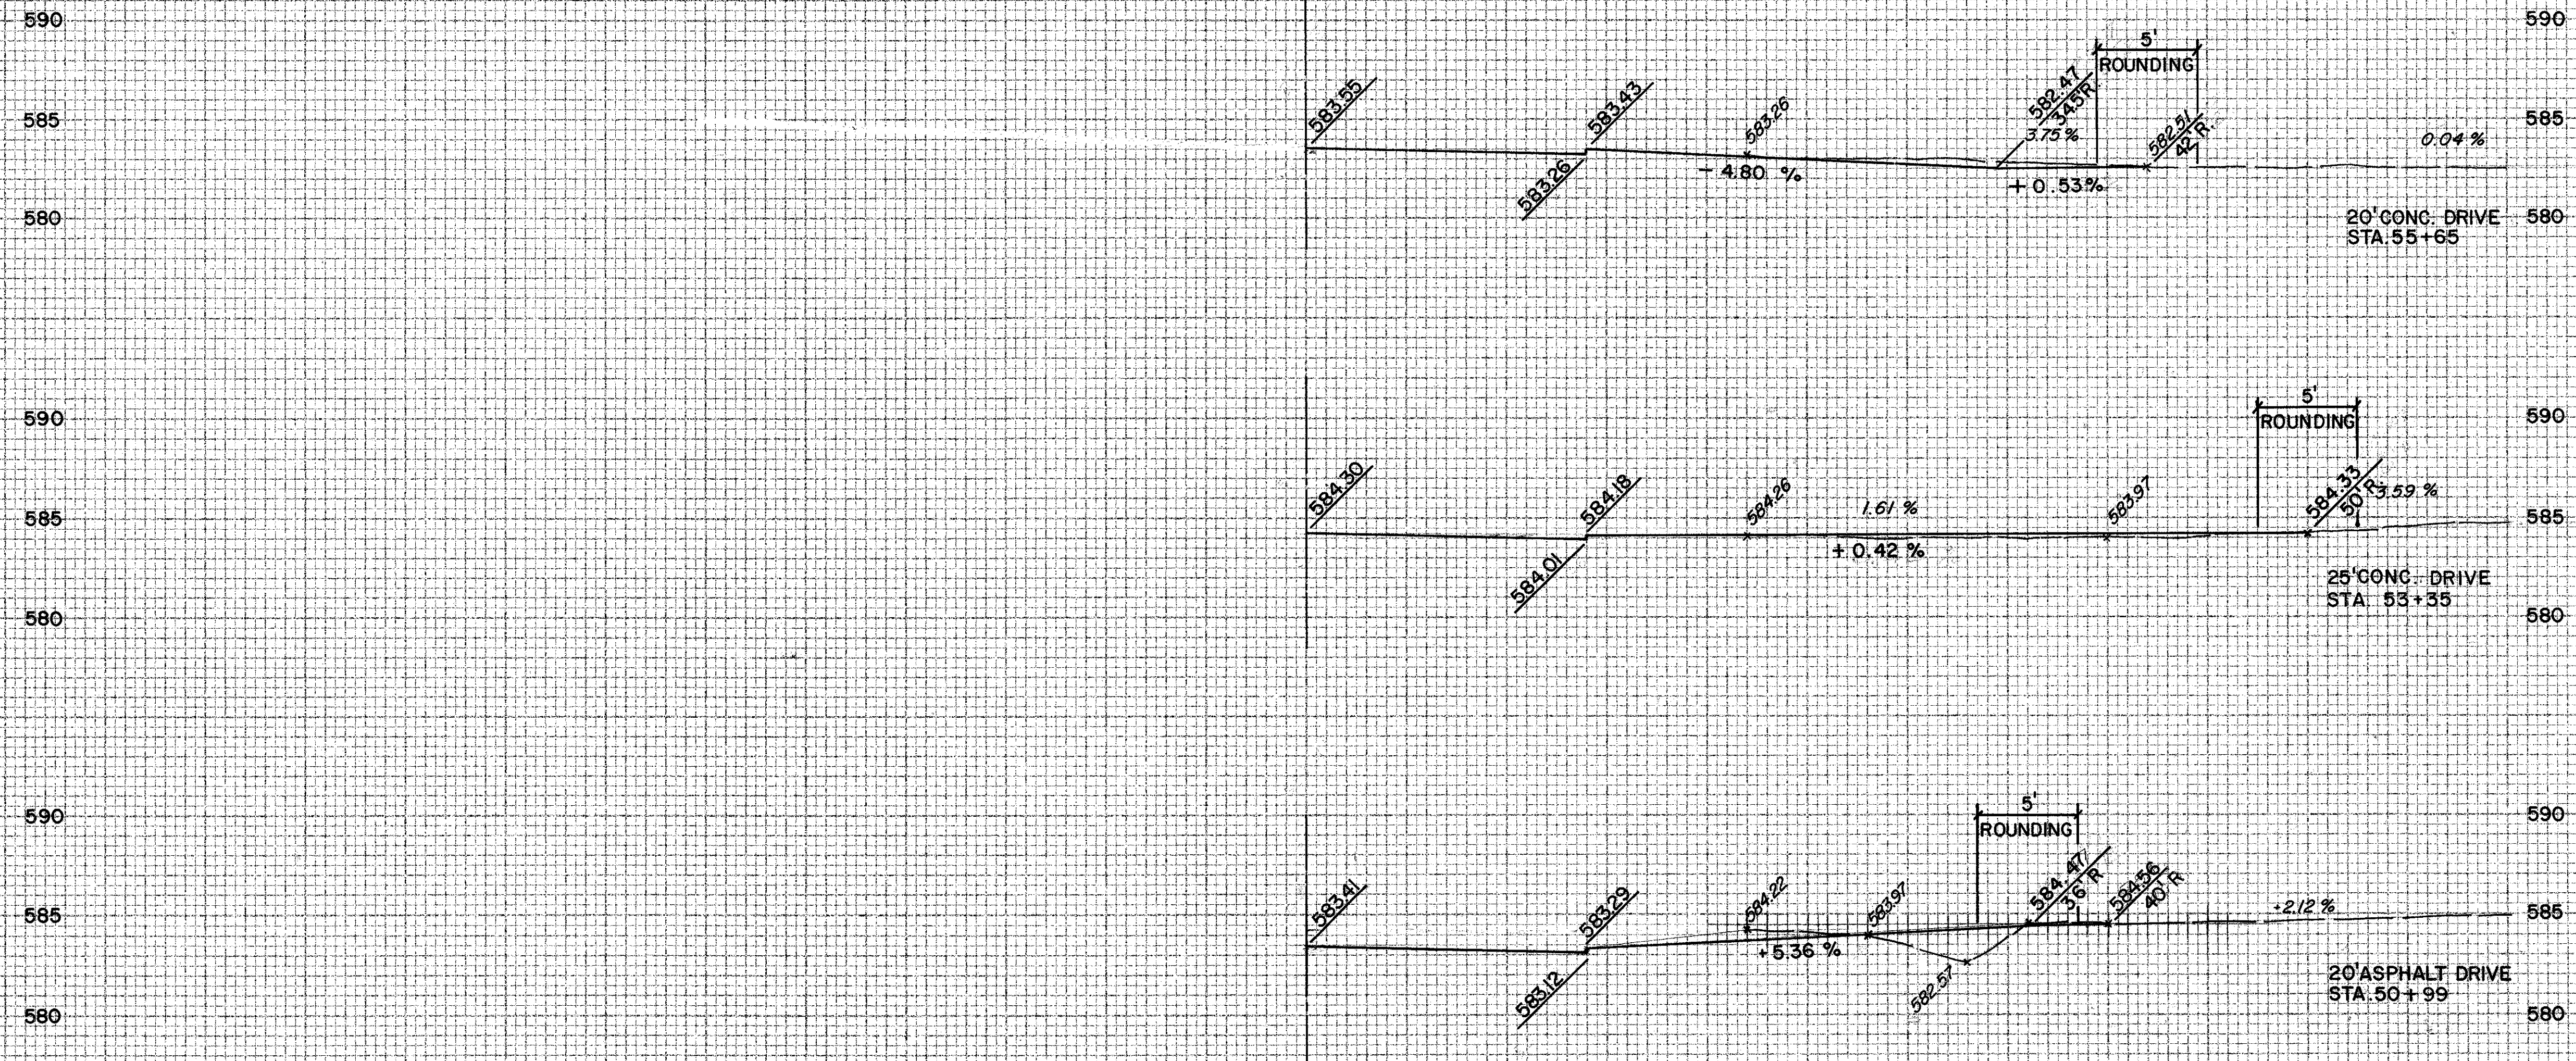

END AREA		VOLUME	
CUT	FILL	CUT	FILL
		26.6	0
		22.7	0
		10.0	0

60 50 40 30 20 10 0 10 20 30 40 50 60

DRIVE PROFILES