


60 50 40 30 20 10 0 10 20 30 40

ORIGINAL SURVEY
 DATE: _____
 BY: _____
 CHECKED BY: _____
 DATE: _____
 NO.: _____

ORIGINAL SURVEY
 DATE: _____
 BY: _____
 CHECKED BY: _____
 DATE: _____
 NO.: _____

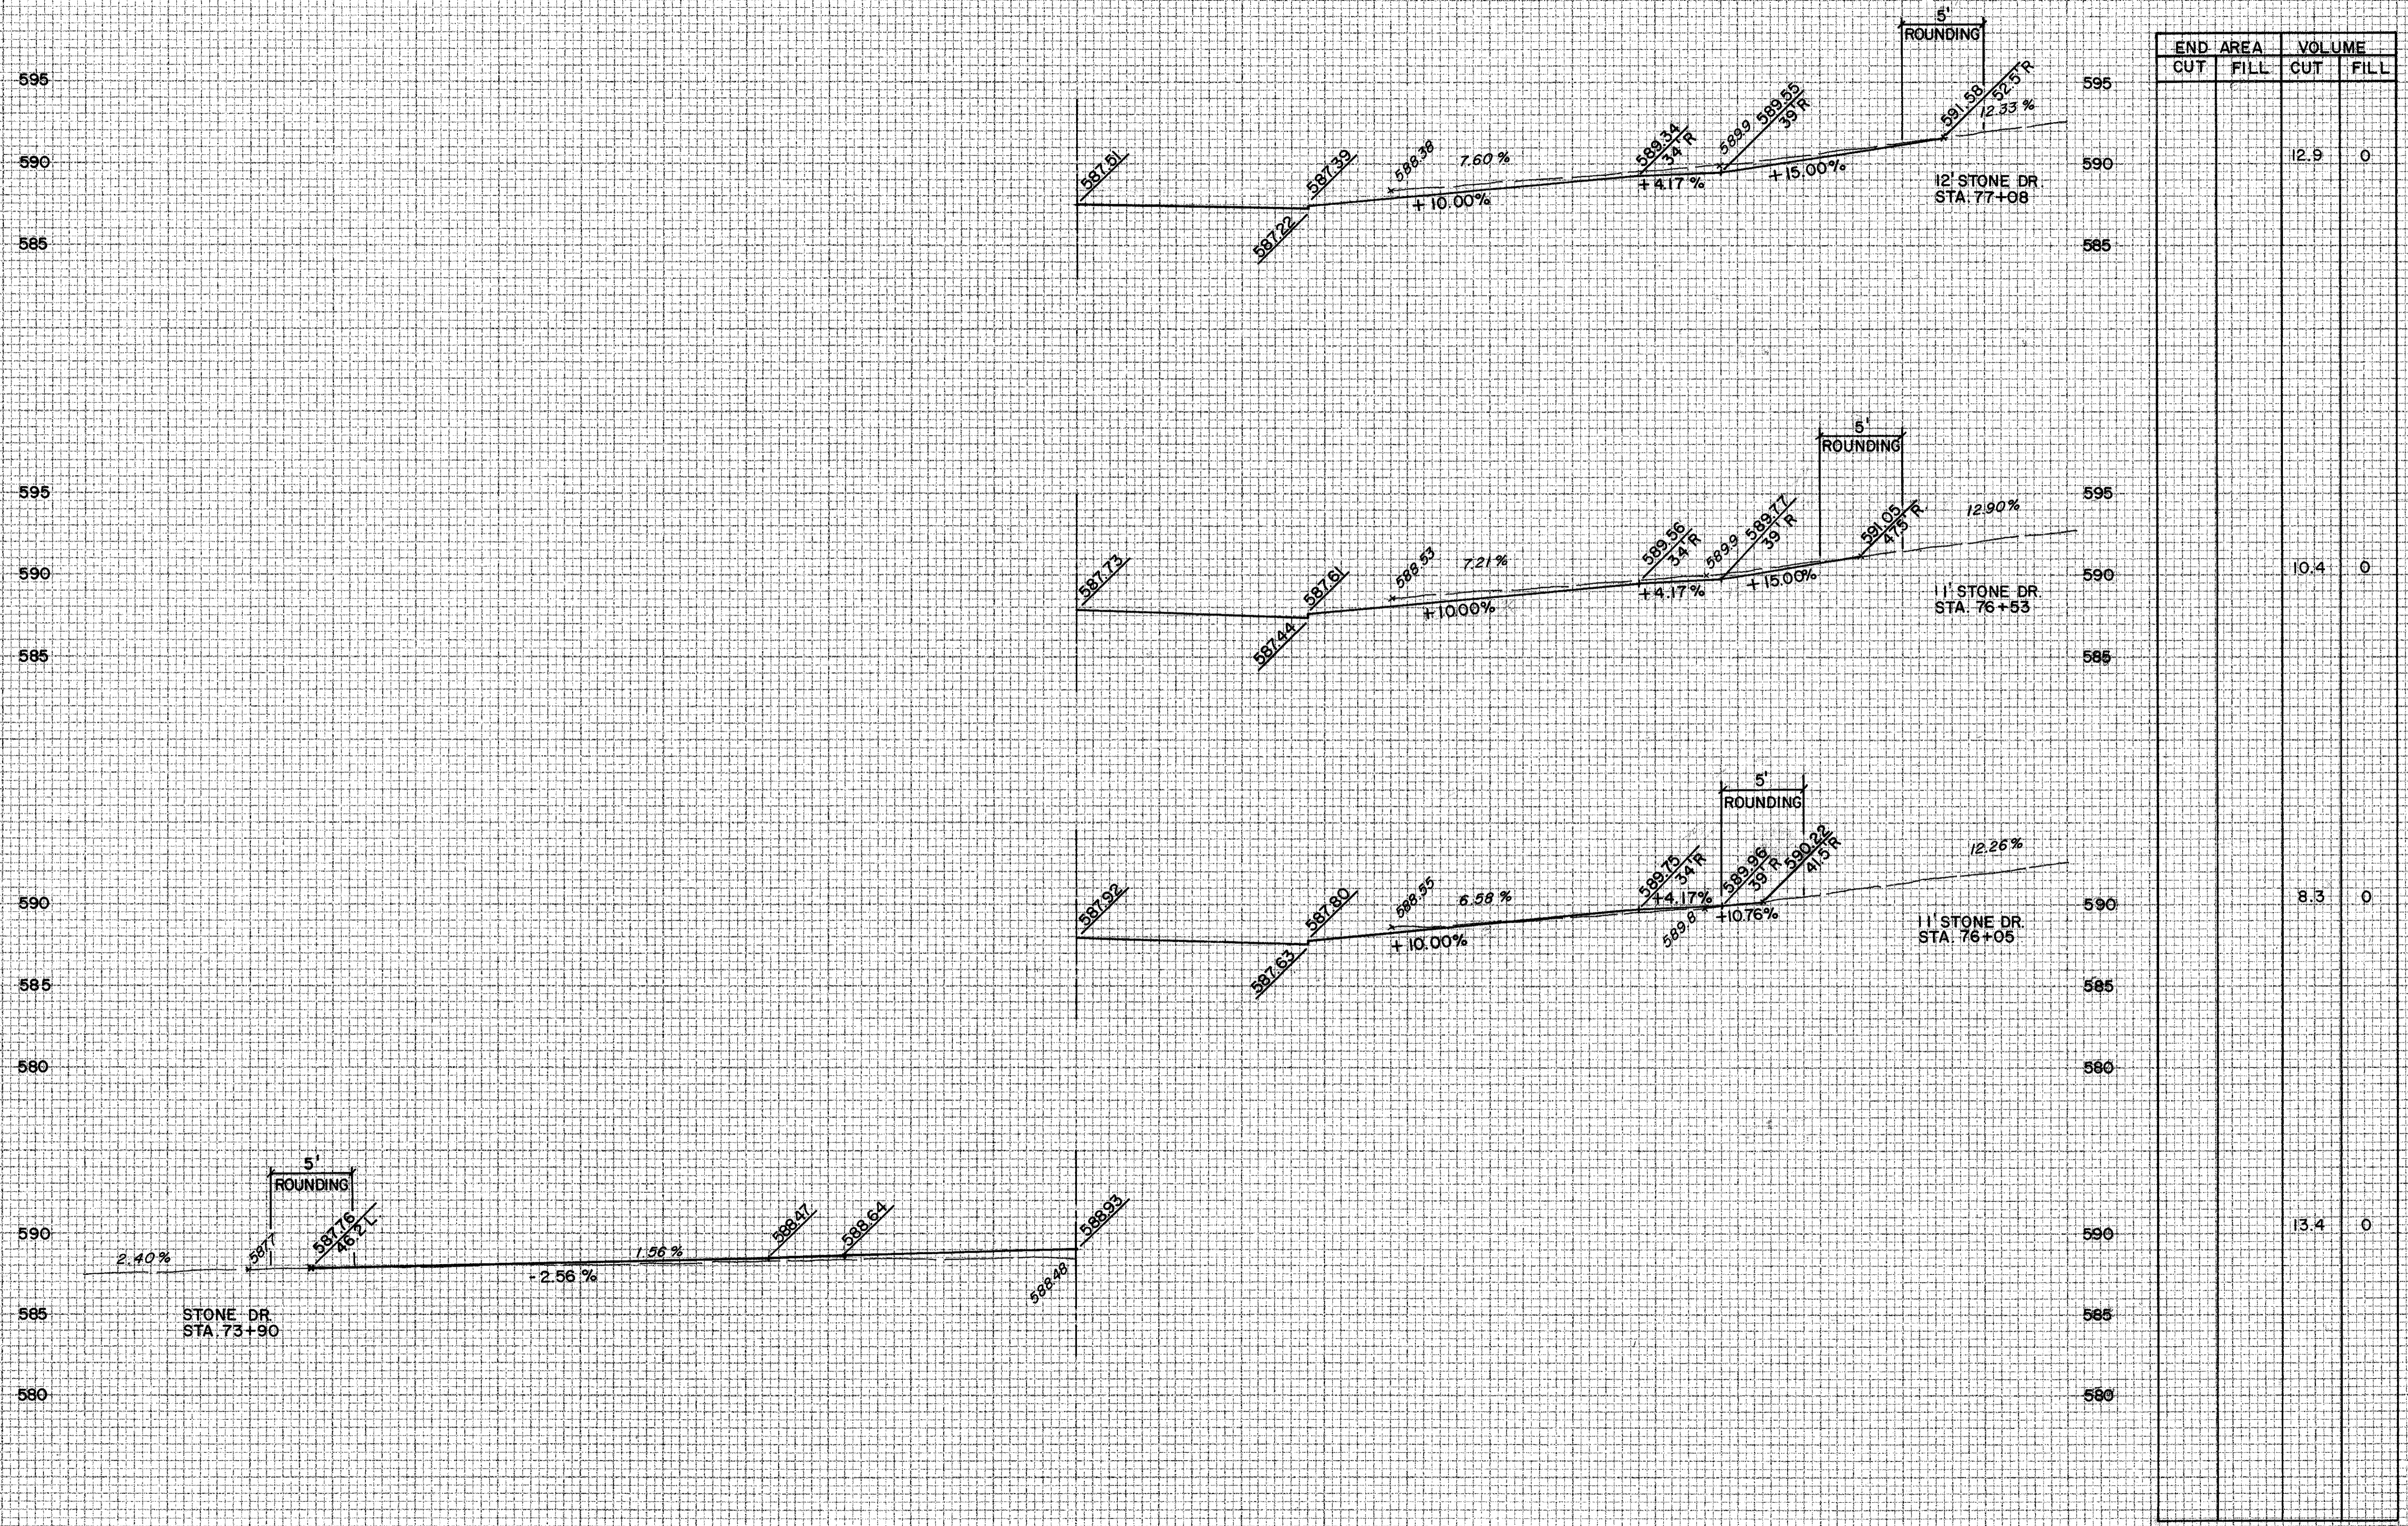

END AREA	VOLUME	
	CUT	FILL
	12.9	0
	10.4	0
	8.3	0
	13.4	0

DRIVE PROFILES