


60 50 40 30 20 10 0 10 20 30 40

DATE: _____
 NO. _____
 CHECKED: _____
 DRAWN: _____
 PROJECT: _____
 SHEET: _____

DATE: _____
 NO. _____
 CHECKED: _____
 DRAWN: _____
 PROJECT: _____
 SHEET: _____

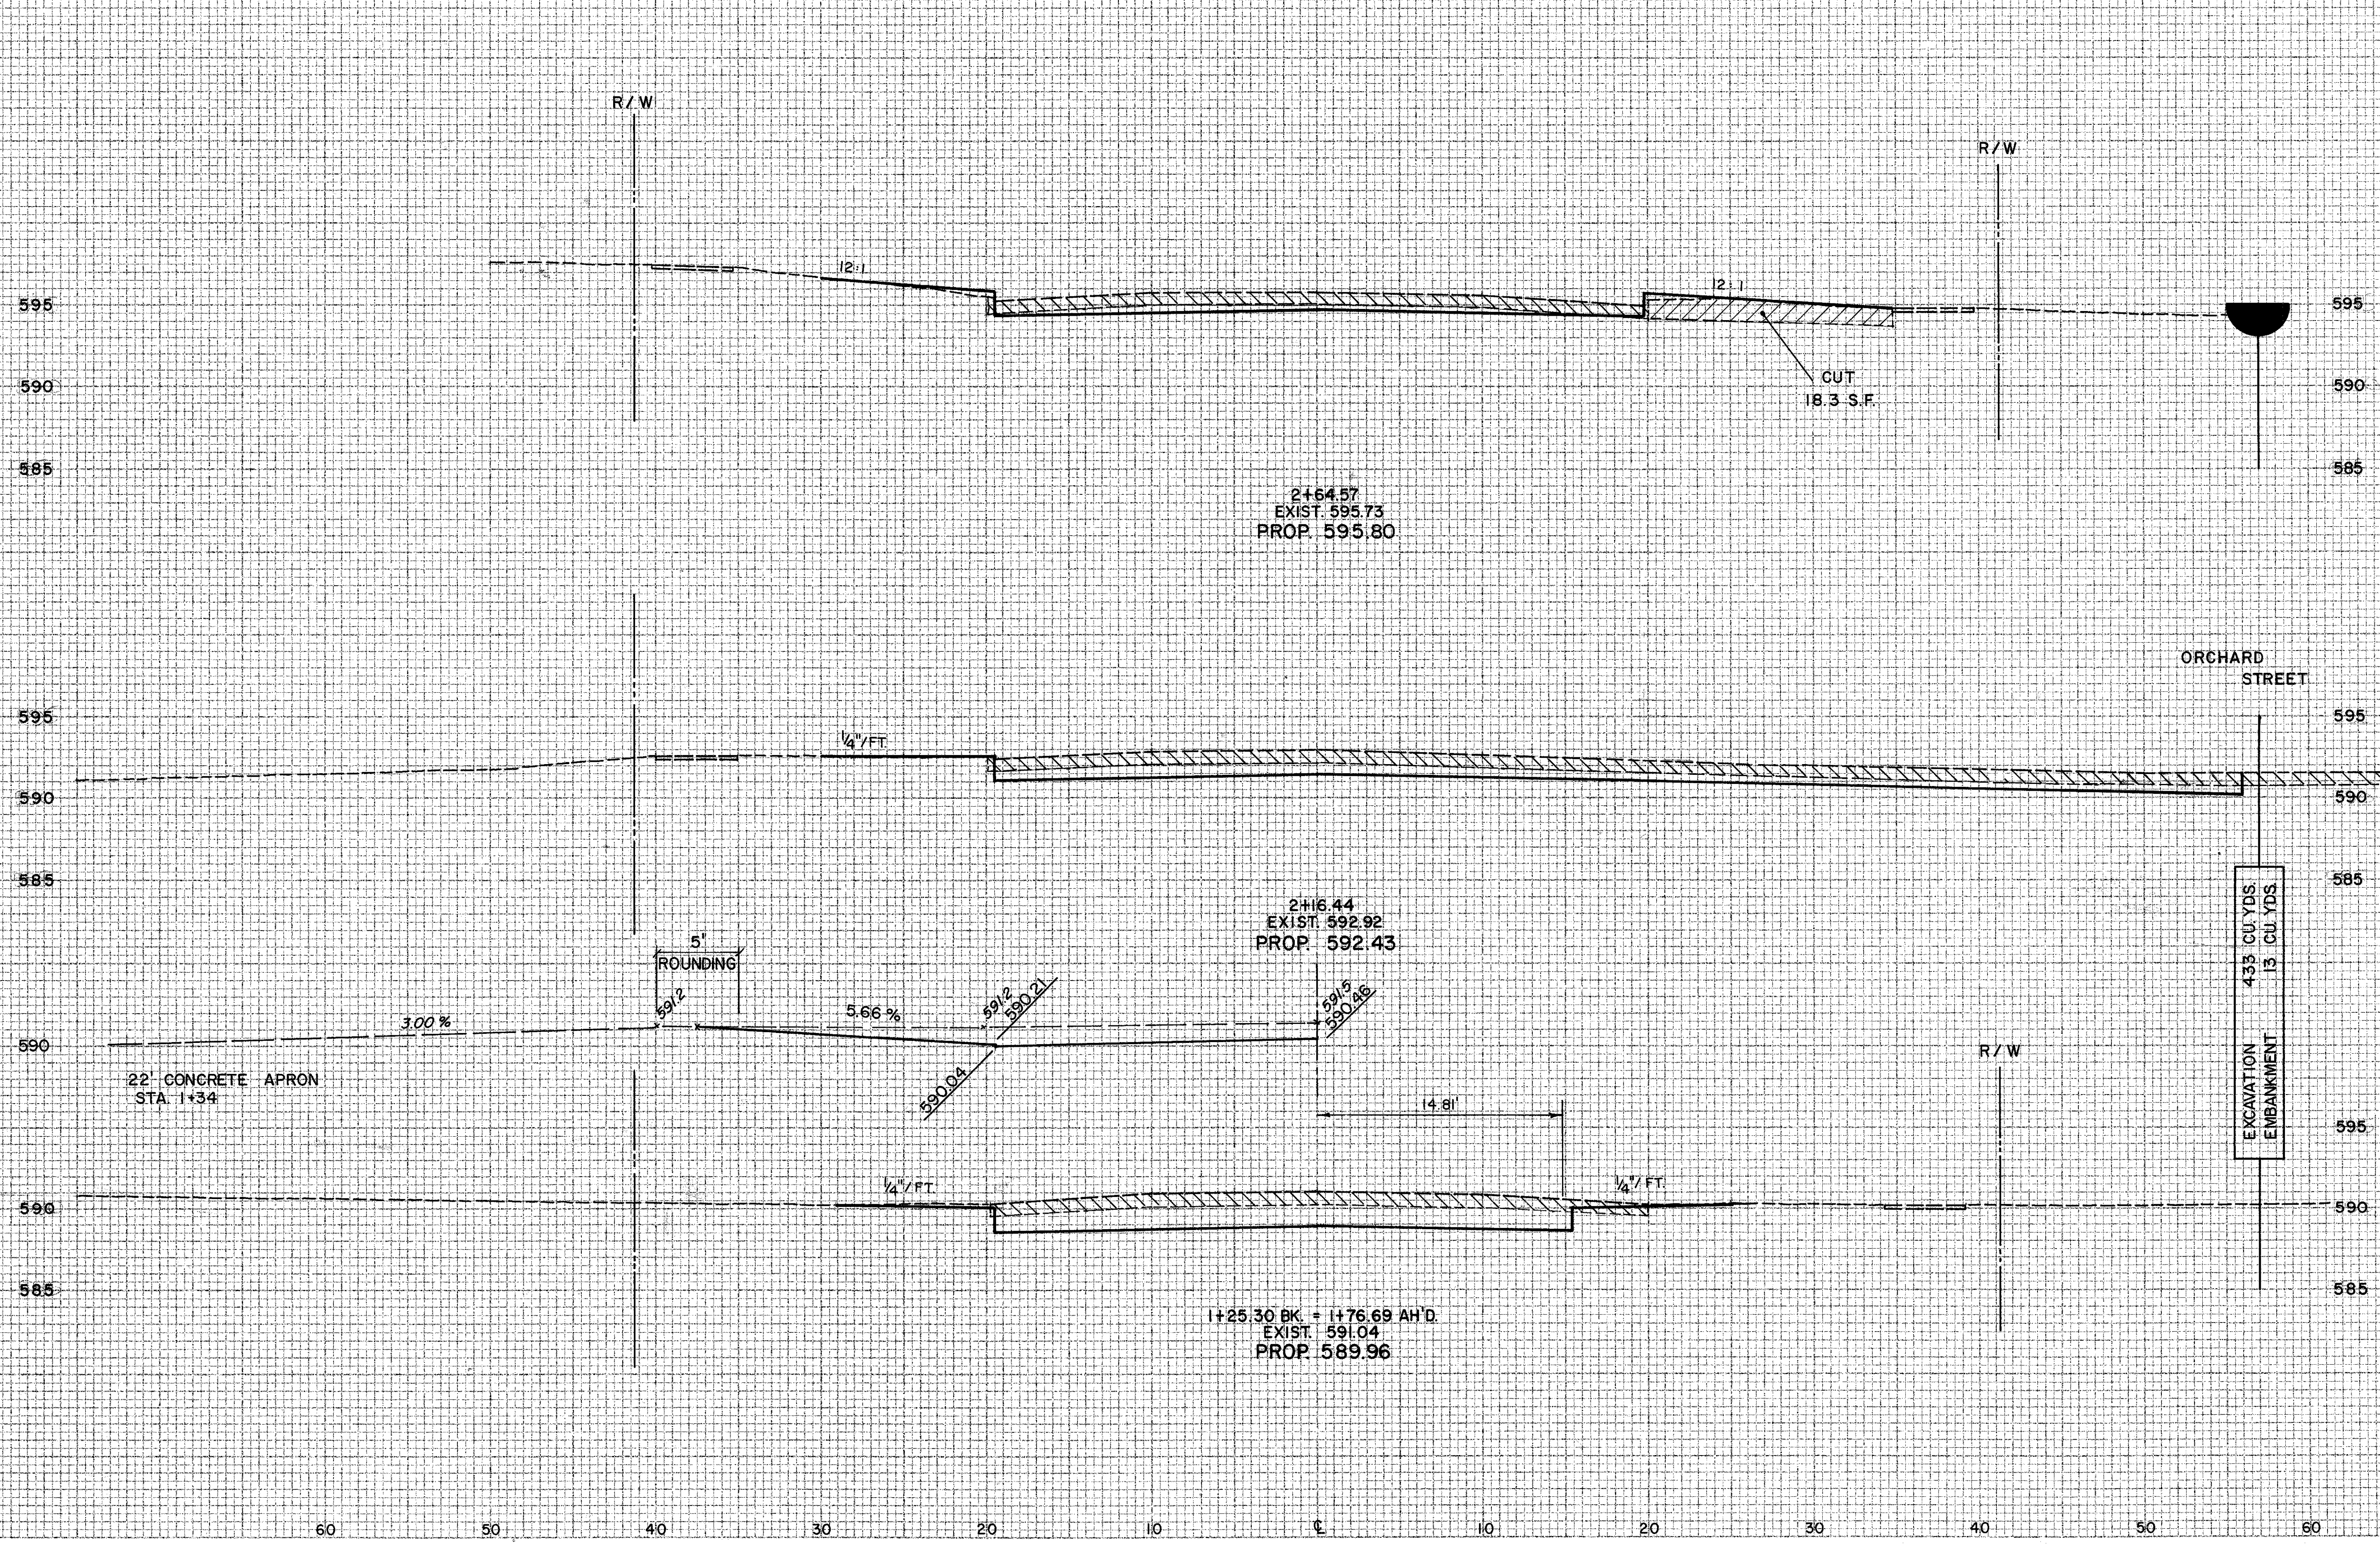

END AREA		VOLUME	
CUT	FILL	CUT	FILL
9.4	3.7		
		44.3	3.9
40.9	0.7		
		64.3	2.3
46.3	2.4		
		53.2	1.7

HIGH STREET / ORCHARD STREET