

CALC. BY: *[Signature]*
 DATE: 2/22/24
 CHKD. BY: *[Signature]*
 DATE: 2/22/24


LAK - 535 - 0.42
 HIGH STREET / WATER STREET

OHIO
 FHWA
 REGION 5

125
 225

FINAL SURVEY
 SURVEYED BY: *[Signature]*
 CHECKED BY: *[Signature]*
 DATE: *[Date]*
 NO. *[Number]*

ORIGINAL SURVEY
 SURVEYED BY: *[Signature]*
 CHECKED BY: *[Signature]*
 DATE: *[Date]*
 NO. *[Number]*

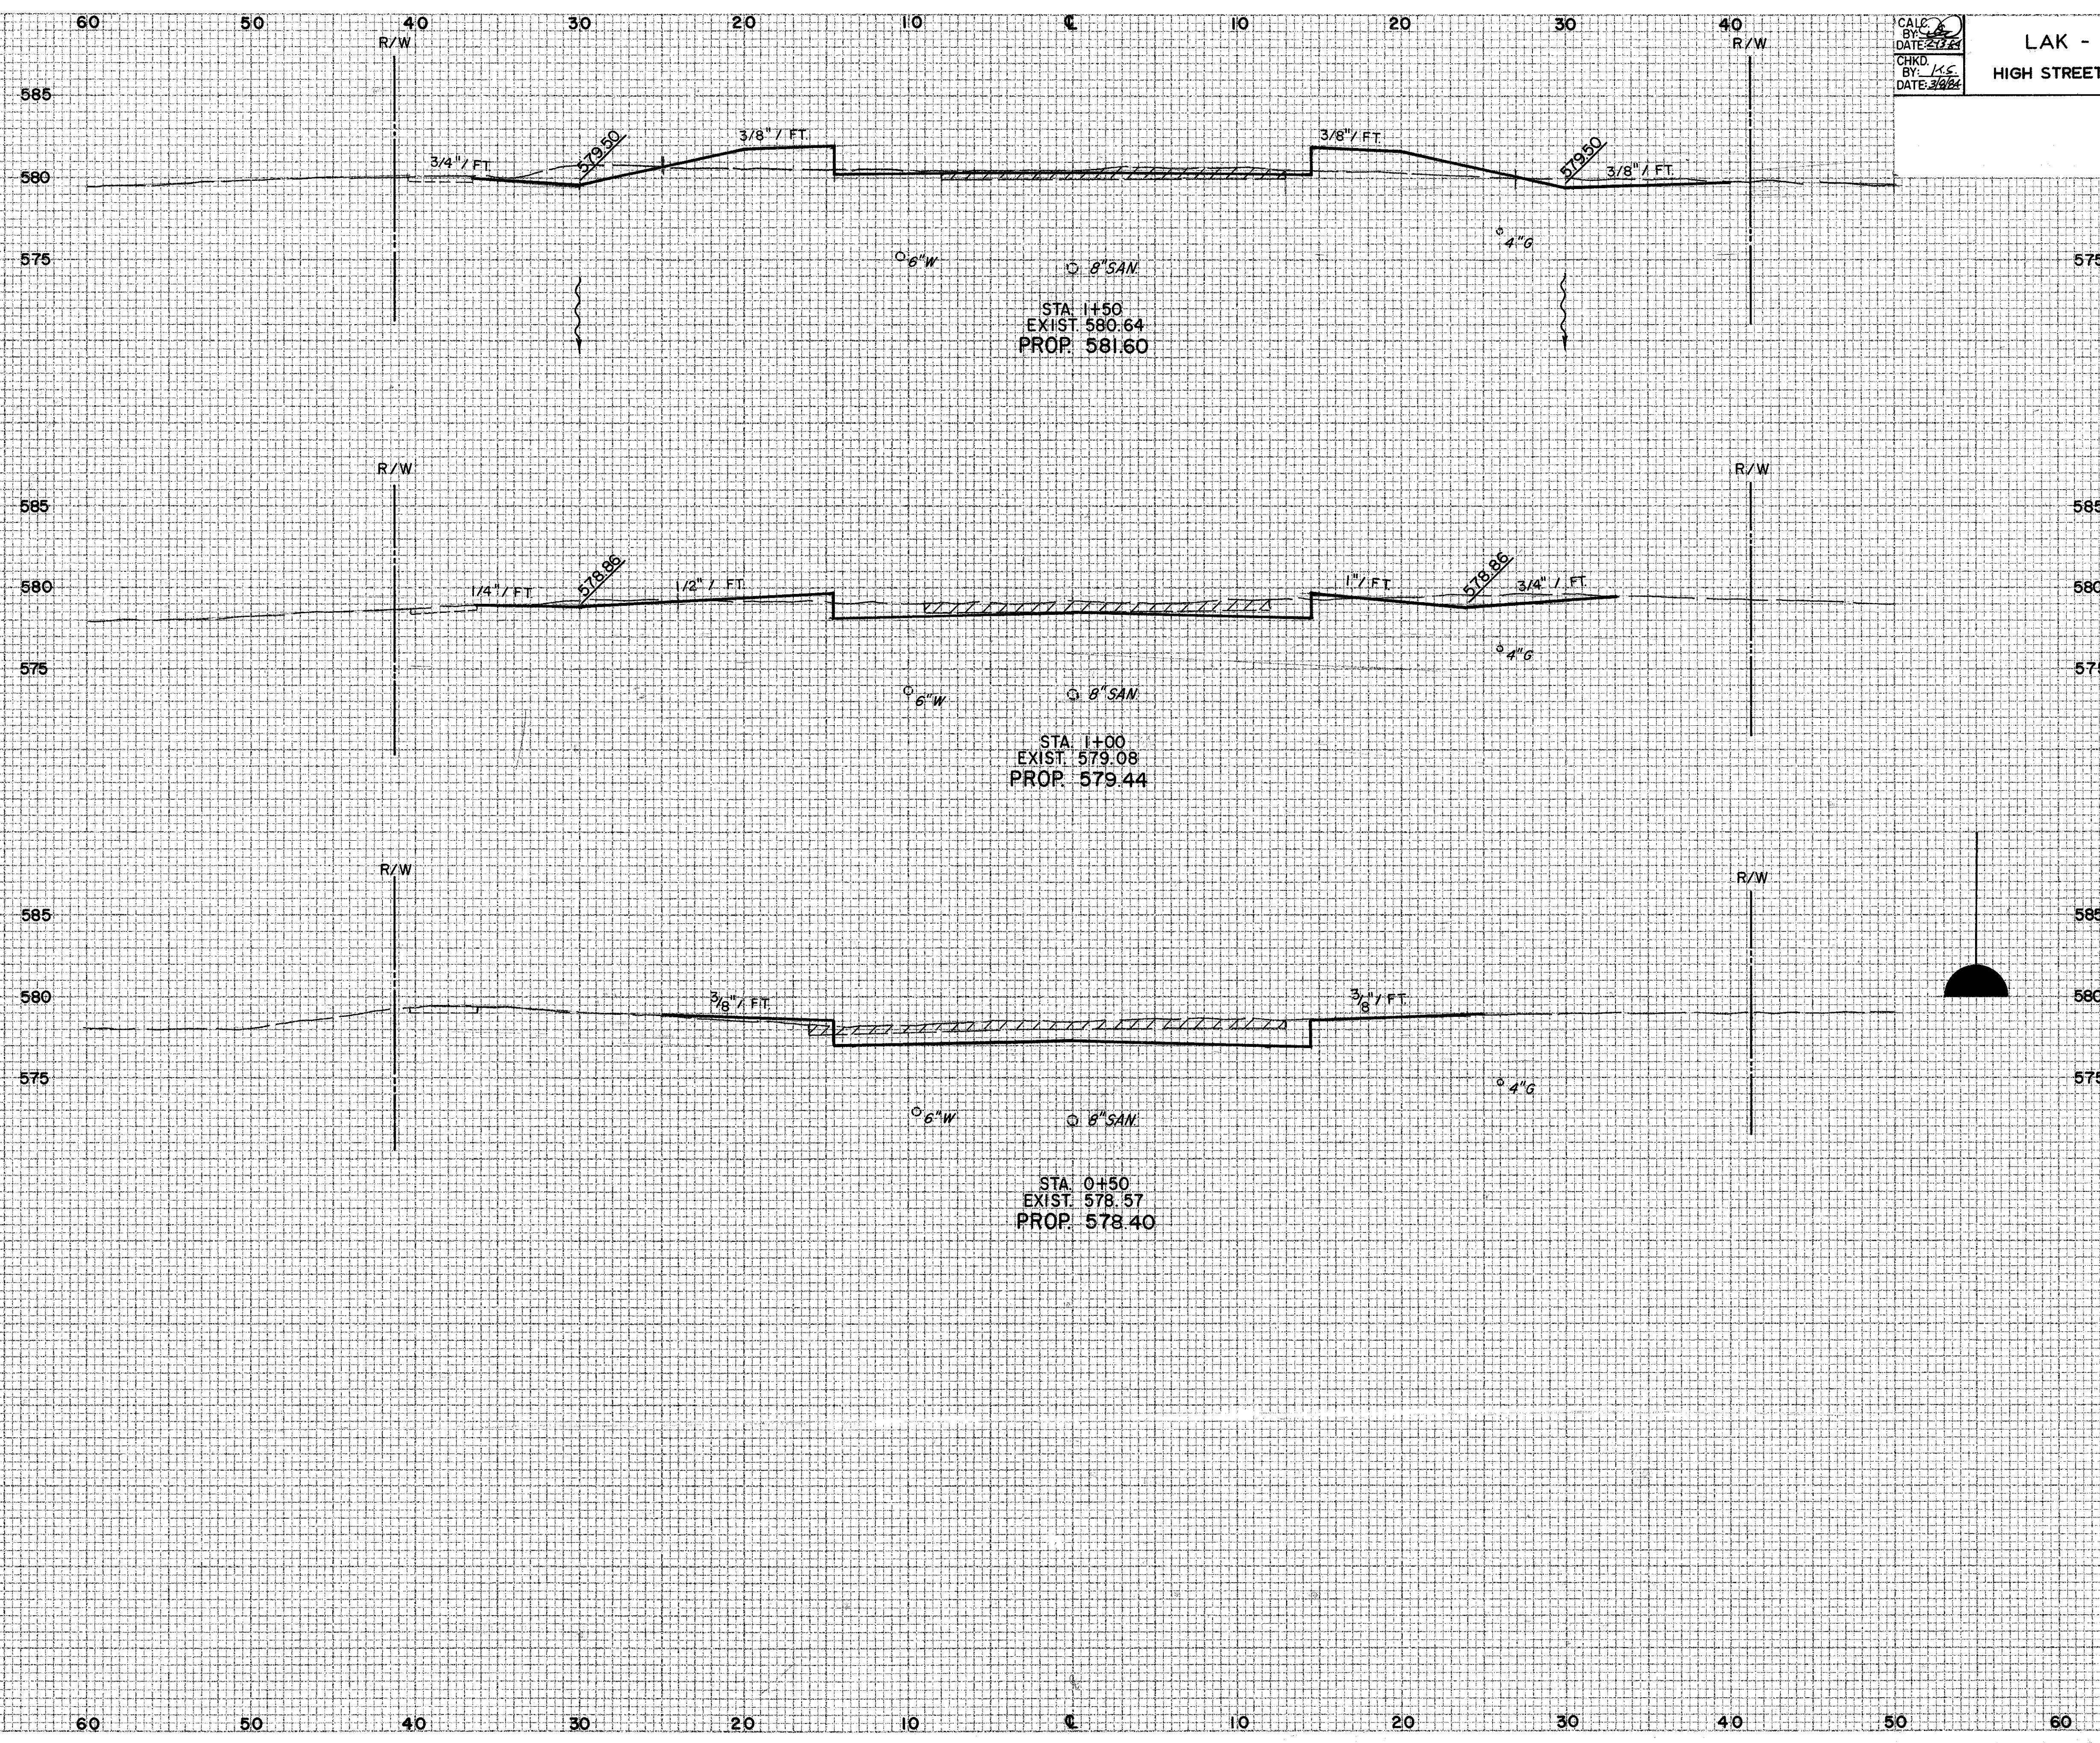

ELEVATION	END AREA		VOLUME	
	CUT	FILL	CUT	FILL
575	23.3	32.3		
580			53.1	34.4
575			70.4	7.9
580	34.0	5.0		
575				
585				
580	42.0	3.5		
575				

SECOND STREET