


CALC. BY: B.S.C.
 DATE: 1/13/84
 CH'D. BY: K.S.
 DATE: 3/9/84

LAK - 535 - 0.42
 HIGH STREET / WATER STREET

OHIO
 FHWA REGION 5

136
 225

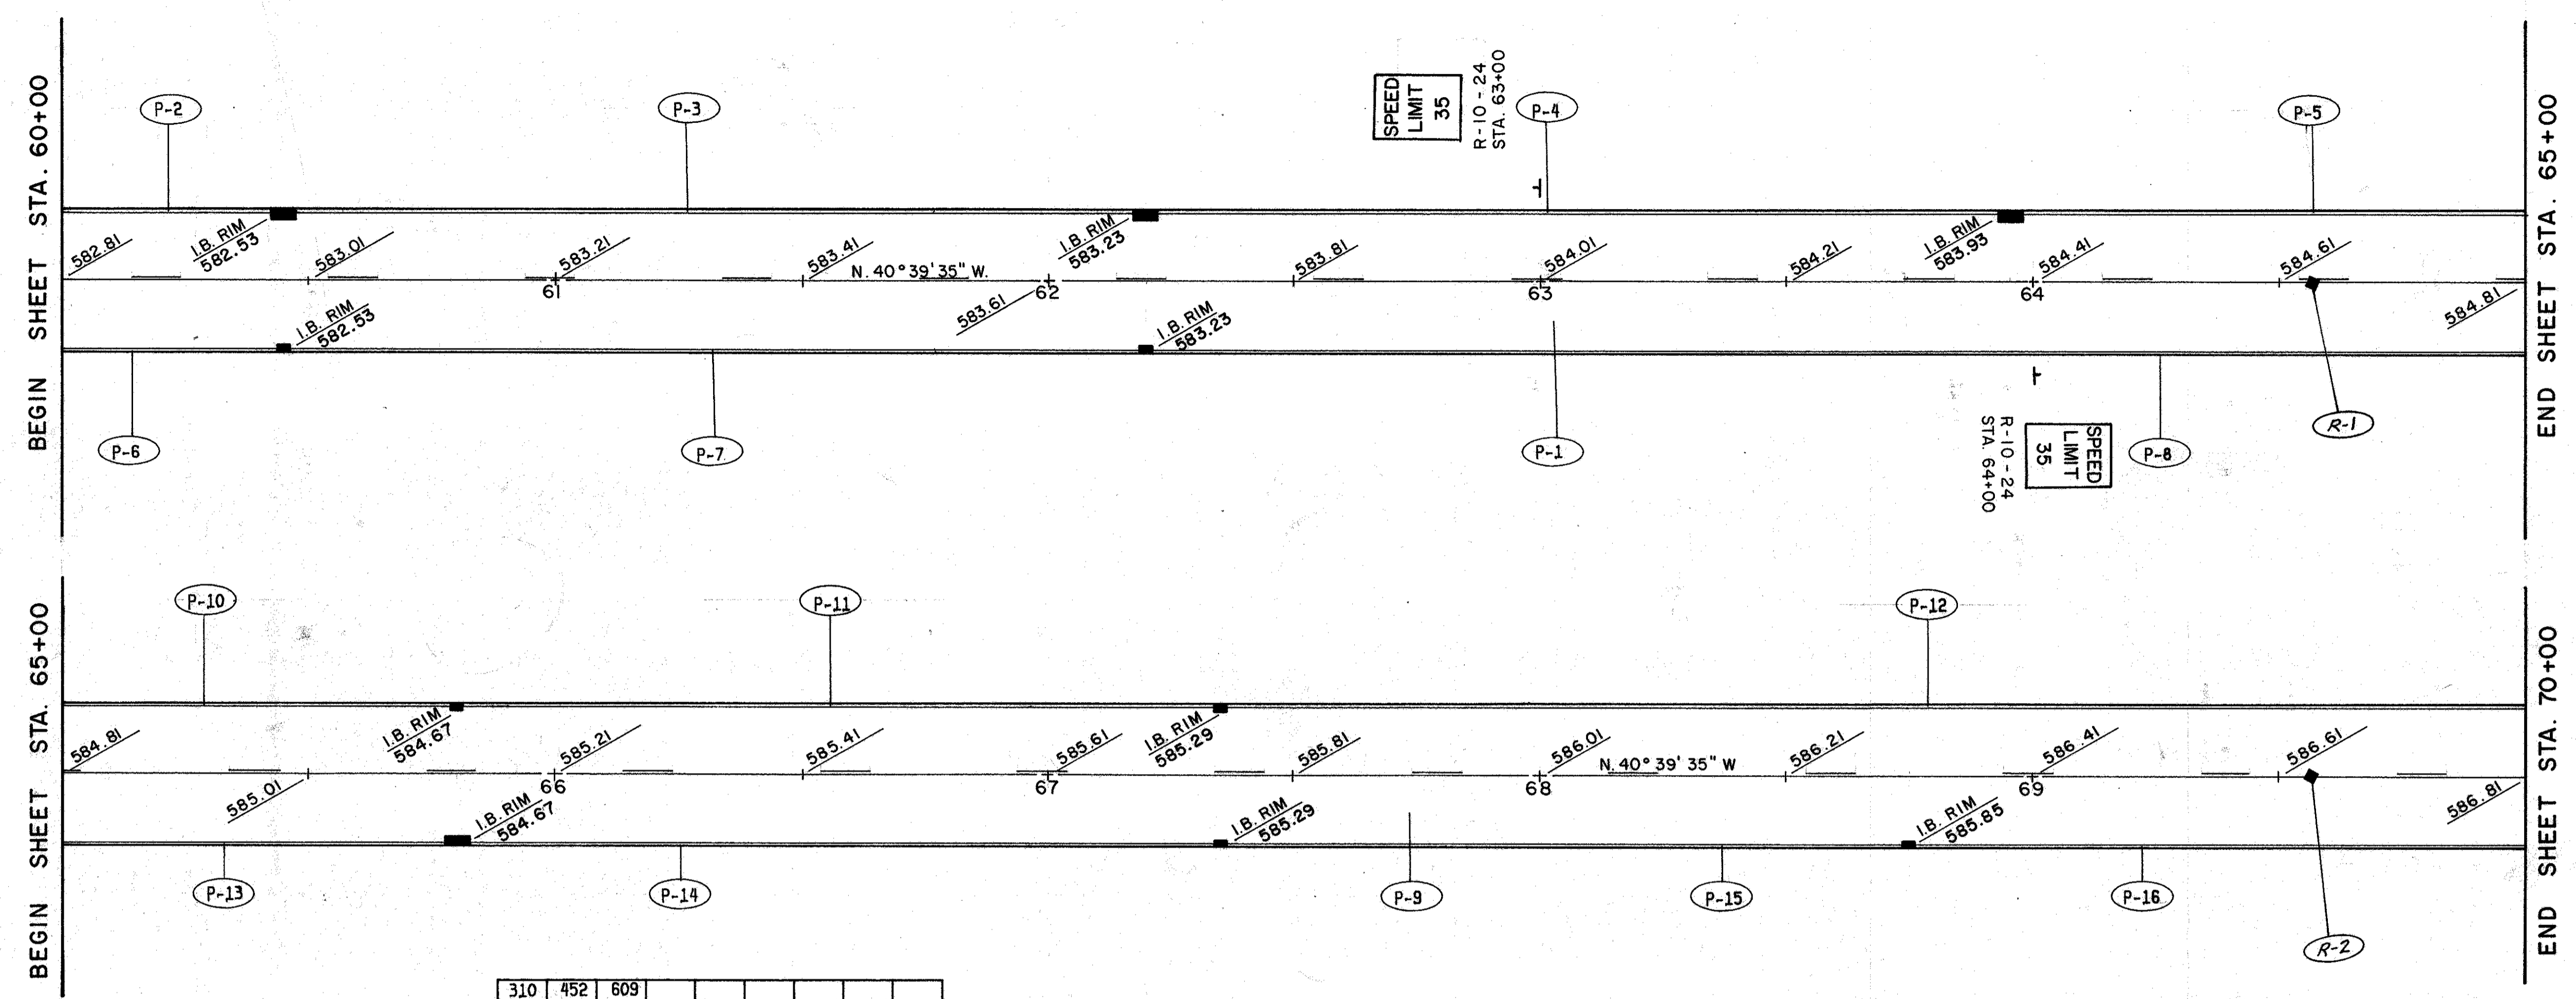

| PAVEMENT | | 310 | 452 | 609 | | | | | |
|----------|--------------------|-------|--------|-------|--|--|--|--|--|
| REF | LOCATION | CY. | SF. | LF. | | | | | |
| P-1 | 60+00-65+00 | 268.5 | 1611.1 | | | | | | |
| P-2 | 60+00-60+41.9 L. | | | 41.9 | | | | | |
| P-3 | 60+48.1-62+16.9 L. | | | 168.8 | | | | | |
| P-4 | 62+23.1-63+91.9 L. | | | 168.8 | | | | | |
| P-5 | 63+98.1-65+00 L. | | | 101.9 | | | | | |
| P-6 | 60+00-60+43.5 R. | | | 43.5 | | | | | |
| P-7 | 60+46.5-62+18.5 R. | | | 172.0 | | | | | |
| P-8 | 62+21.5-65+00 R. | | | 278.5 | | | | | |
| P-9 | 65+00-70+00 | 268.5 | 1611.1 | | | | | | |
| P-10 | 65+00-65+78.5 L. | | | 78.5 | | | | | |
| P-11 | 65+81.5-67+33.5 L. | | | 152 | | | | | |
| P-12 | 67+36.5-70+00 L. | | | 263.5 | | | | | |
| P-13 | 65+00-65+76.9 R. | | | 76.9 | | | | | |
| P-14 | 65+83.1-67+33.5 R. | | | 150.4 | | | | | |
| P-15 | 67+36.5-68+73.5 R. | | | 137.0 | | | | | |
| P-16 | 68+78.5-70+00 R. | | | 121.5 | | | | | |
| TOTALS | | 537 | 3223 | 1958 | | | | | |

| TRAFFIC CONTROL | | 621 | 630 | 630 | 604 | | |
|-----------------|------------------------|------|-----|-----|-----|--|--|
| REF | LOCATIONS | MI. | SF. | LF. | | | |
| C/L | 60+00-70+00 | 0.19 | | | | | |
| RT/LI | 64+00 & 63+00(R-10-24) | | 10 | 26 | | | |
| ROADWAY | | | | | | | |
| R-1 | 64+57.00 | | | | / | | |
| R-2 | 69+57.00 | | | | / | | |
| TOTALS | | 0.19 | 10 | 26 | 2 | | |