



SEE SHEET No. 21

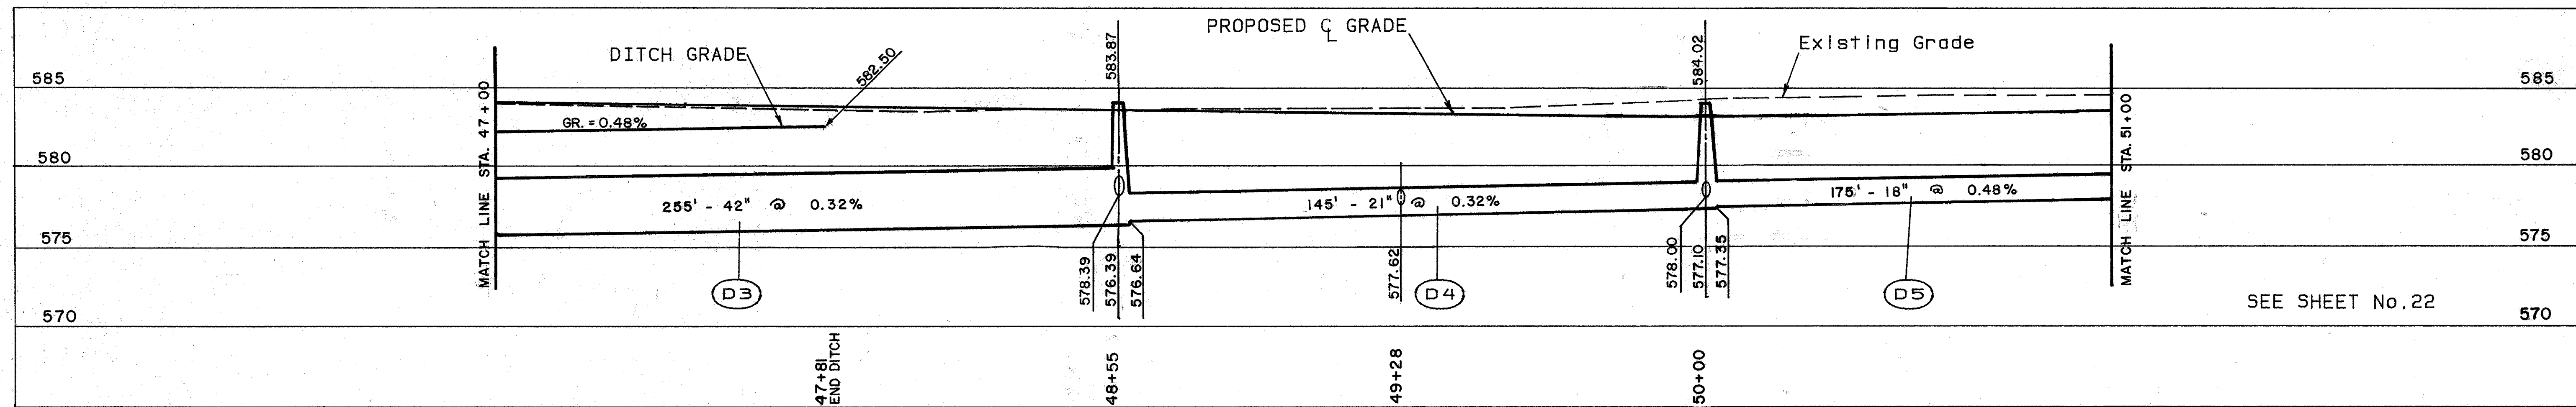

SEE SHEET No. 22

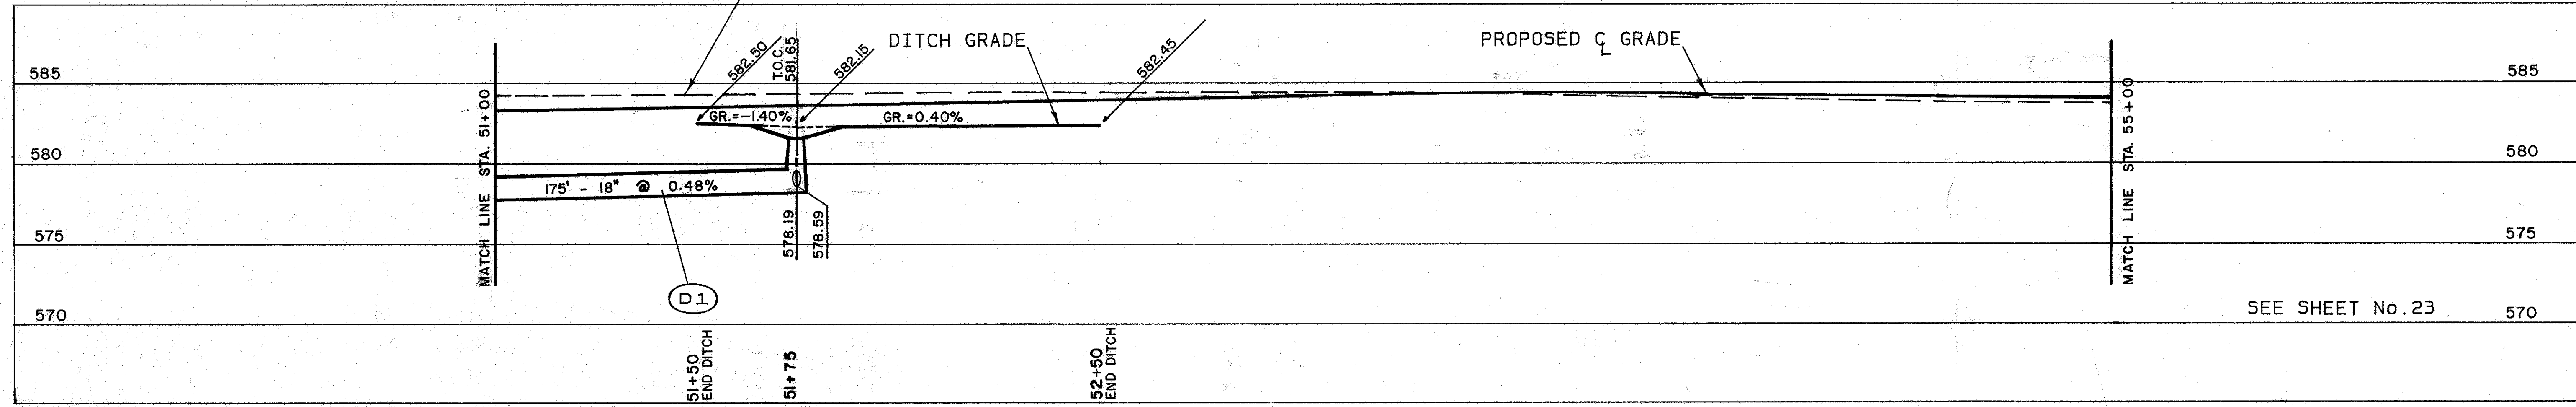

SEE SHEET No. 23