


CALC. BY: *DES*
 DATE: 2-13-04
 CHKD. BY: *KS*
 DATE: 3/14/04

LAK - 535 - 0.42
 HIGH STREET / WATER STREET

OHIO
 FHWA REGION 5

159
 225

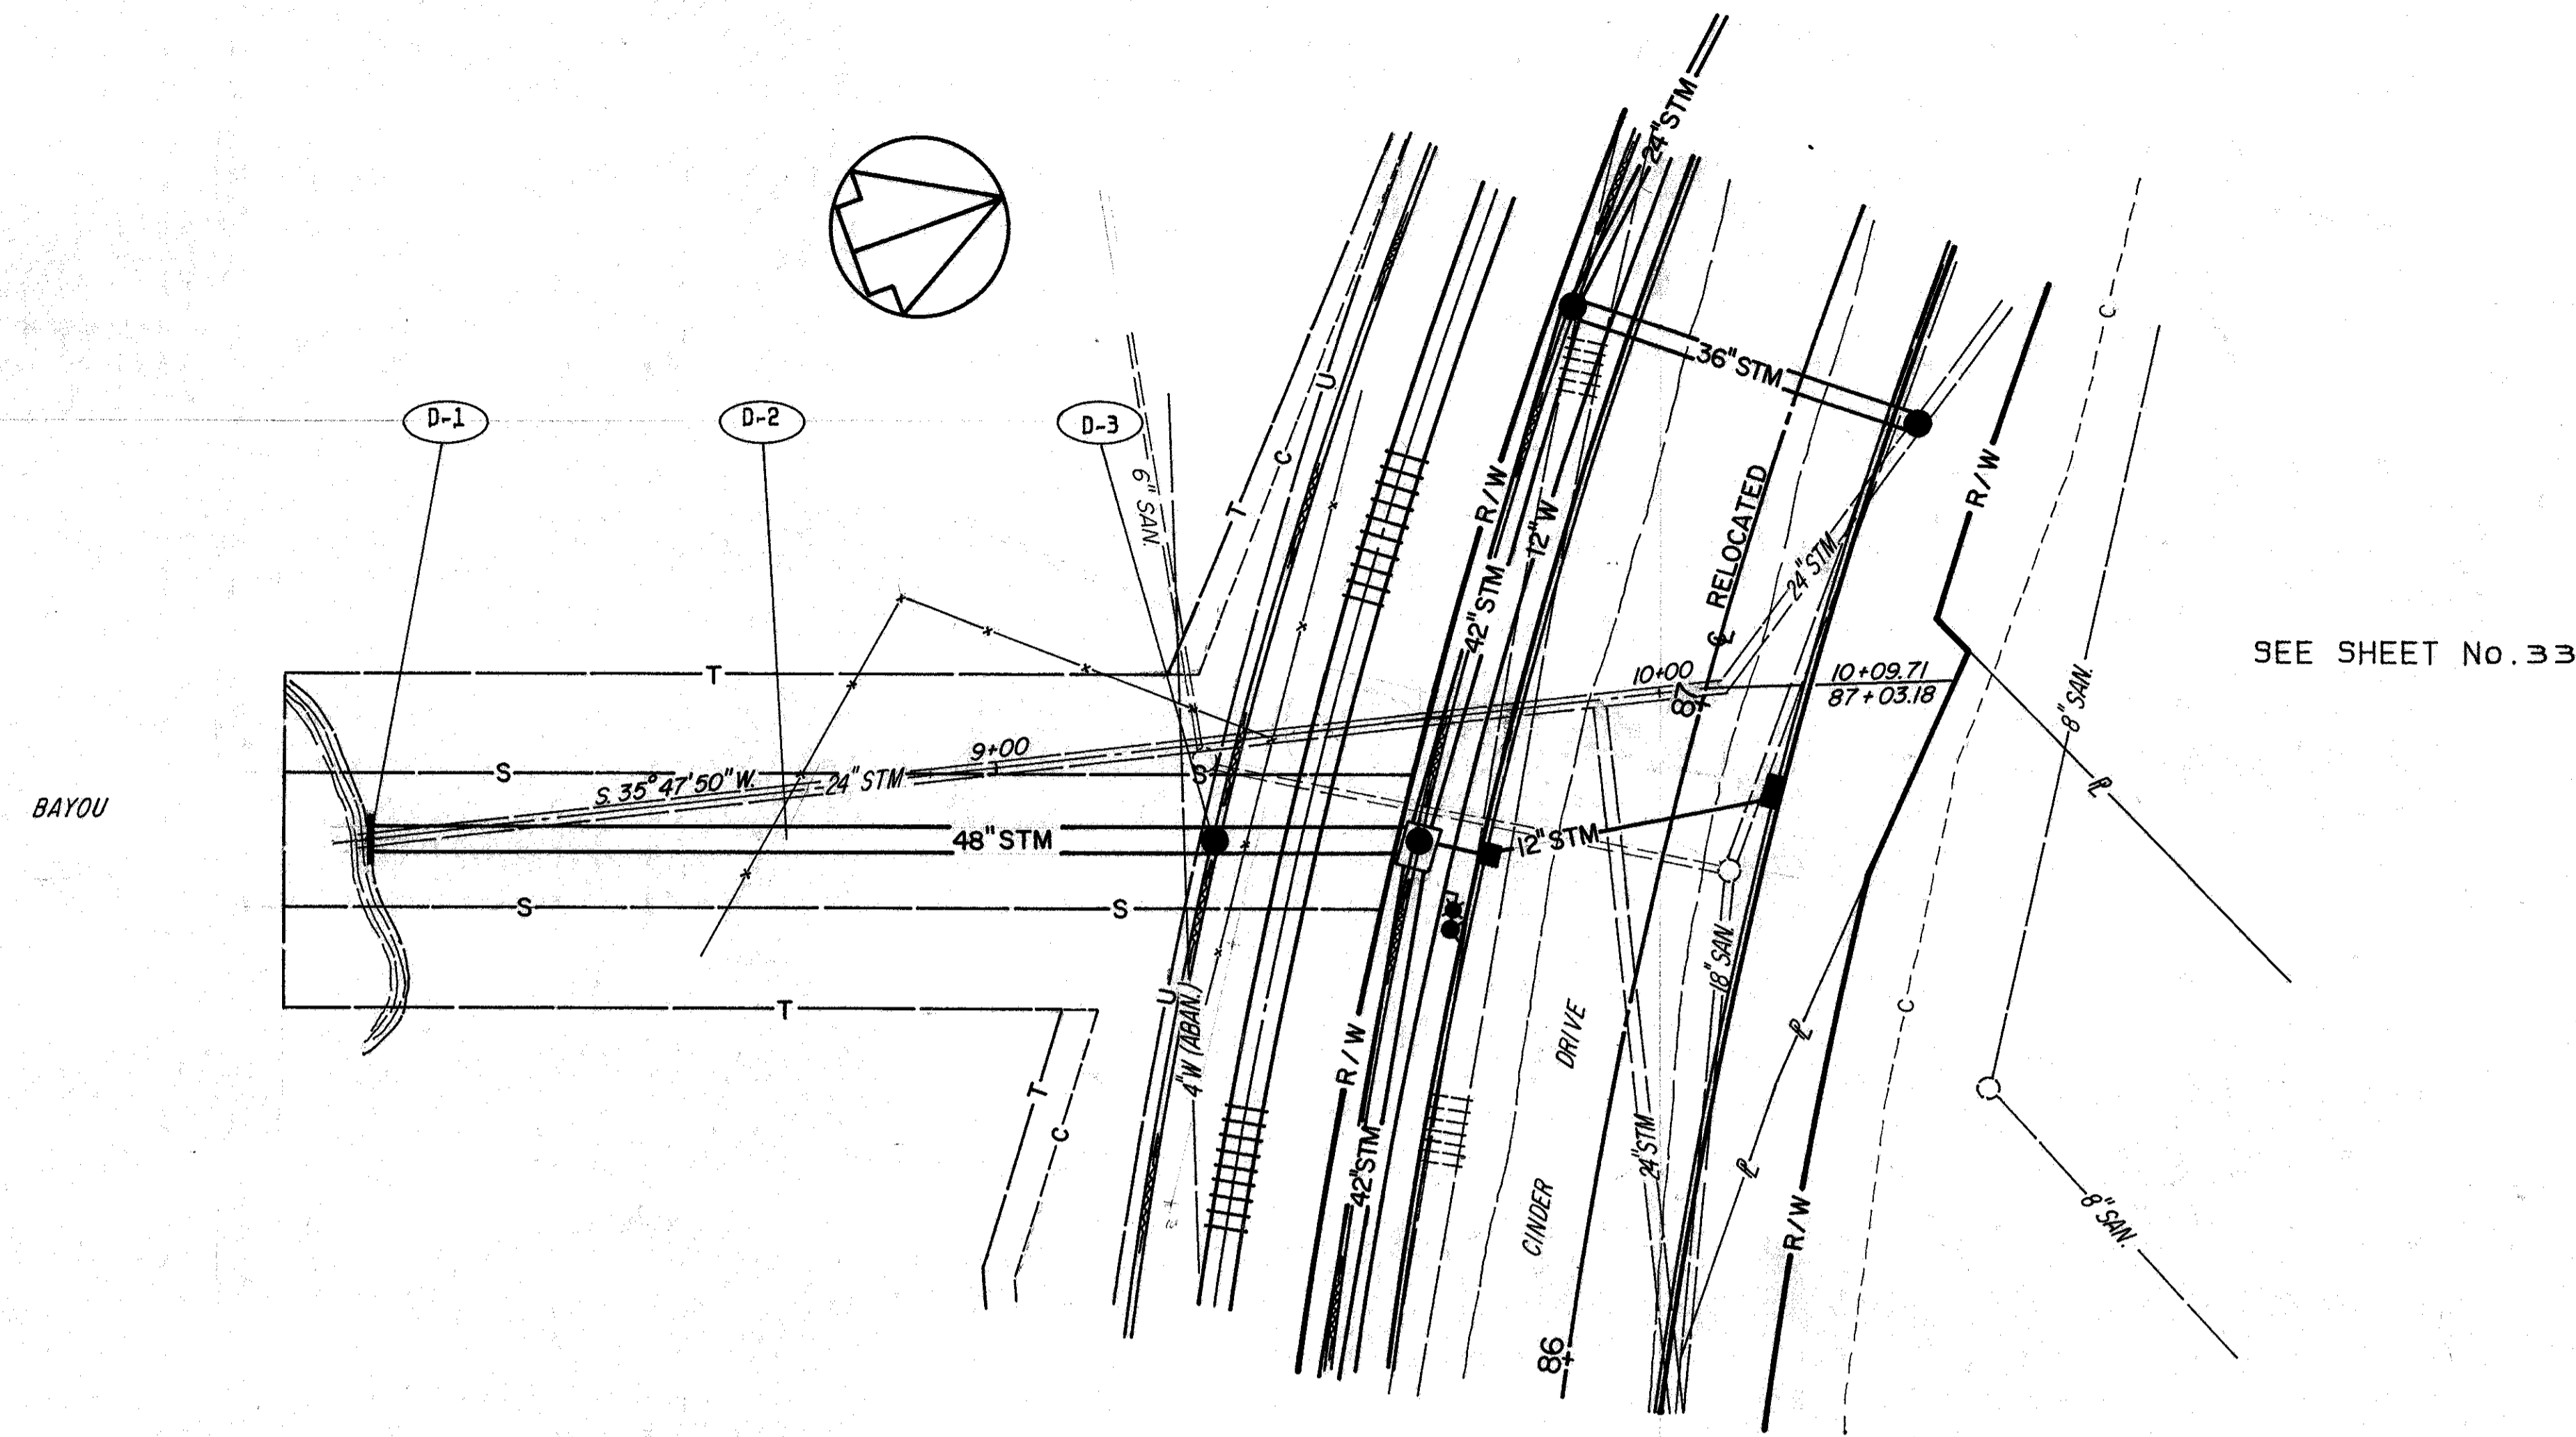

* 706.02 1750 D-Load

DRAINAGE

REF	LOCATION	CONCRETE MASONRY			
		CY.	LF.	EA.	
D-1	B/L 8+05	1.09			
D-2	B/L 8+05-C/L 86+71, 36.5' L.		130		30
D-3	C/L 86+63, 66' L.			1	
TOTALS		1.09	130	1	30

