



U.S.I. SIDING / ENCOUNTER YACHTS DRIVEWAY
 SCALE: 1" = 5'-0"
 (WATER STREET STATION: 89+93)

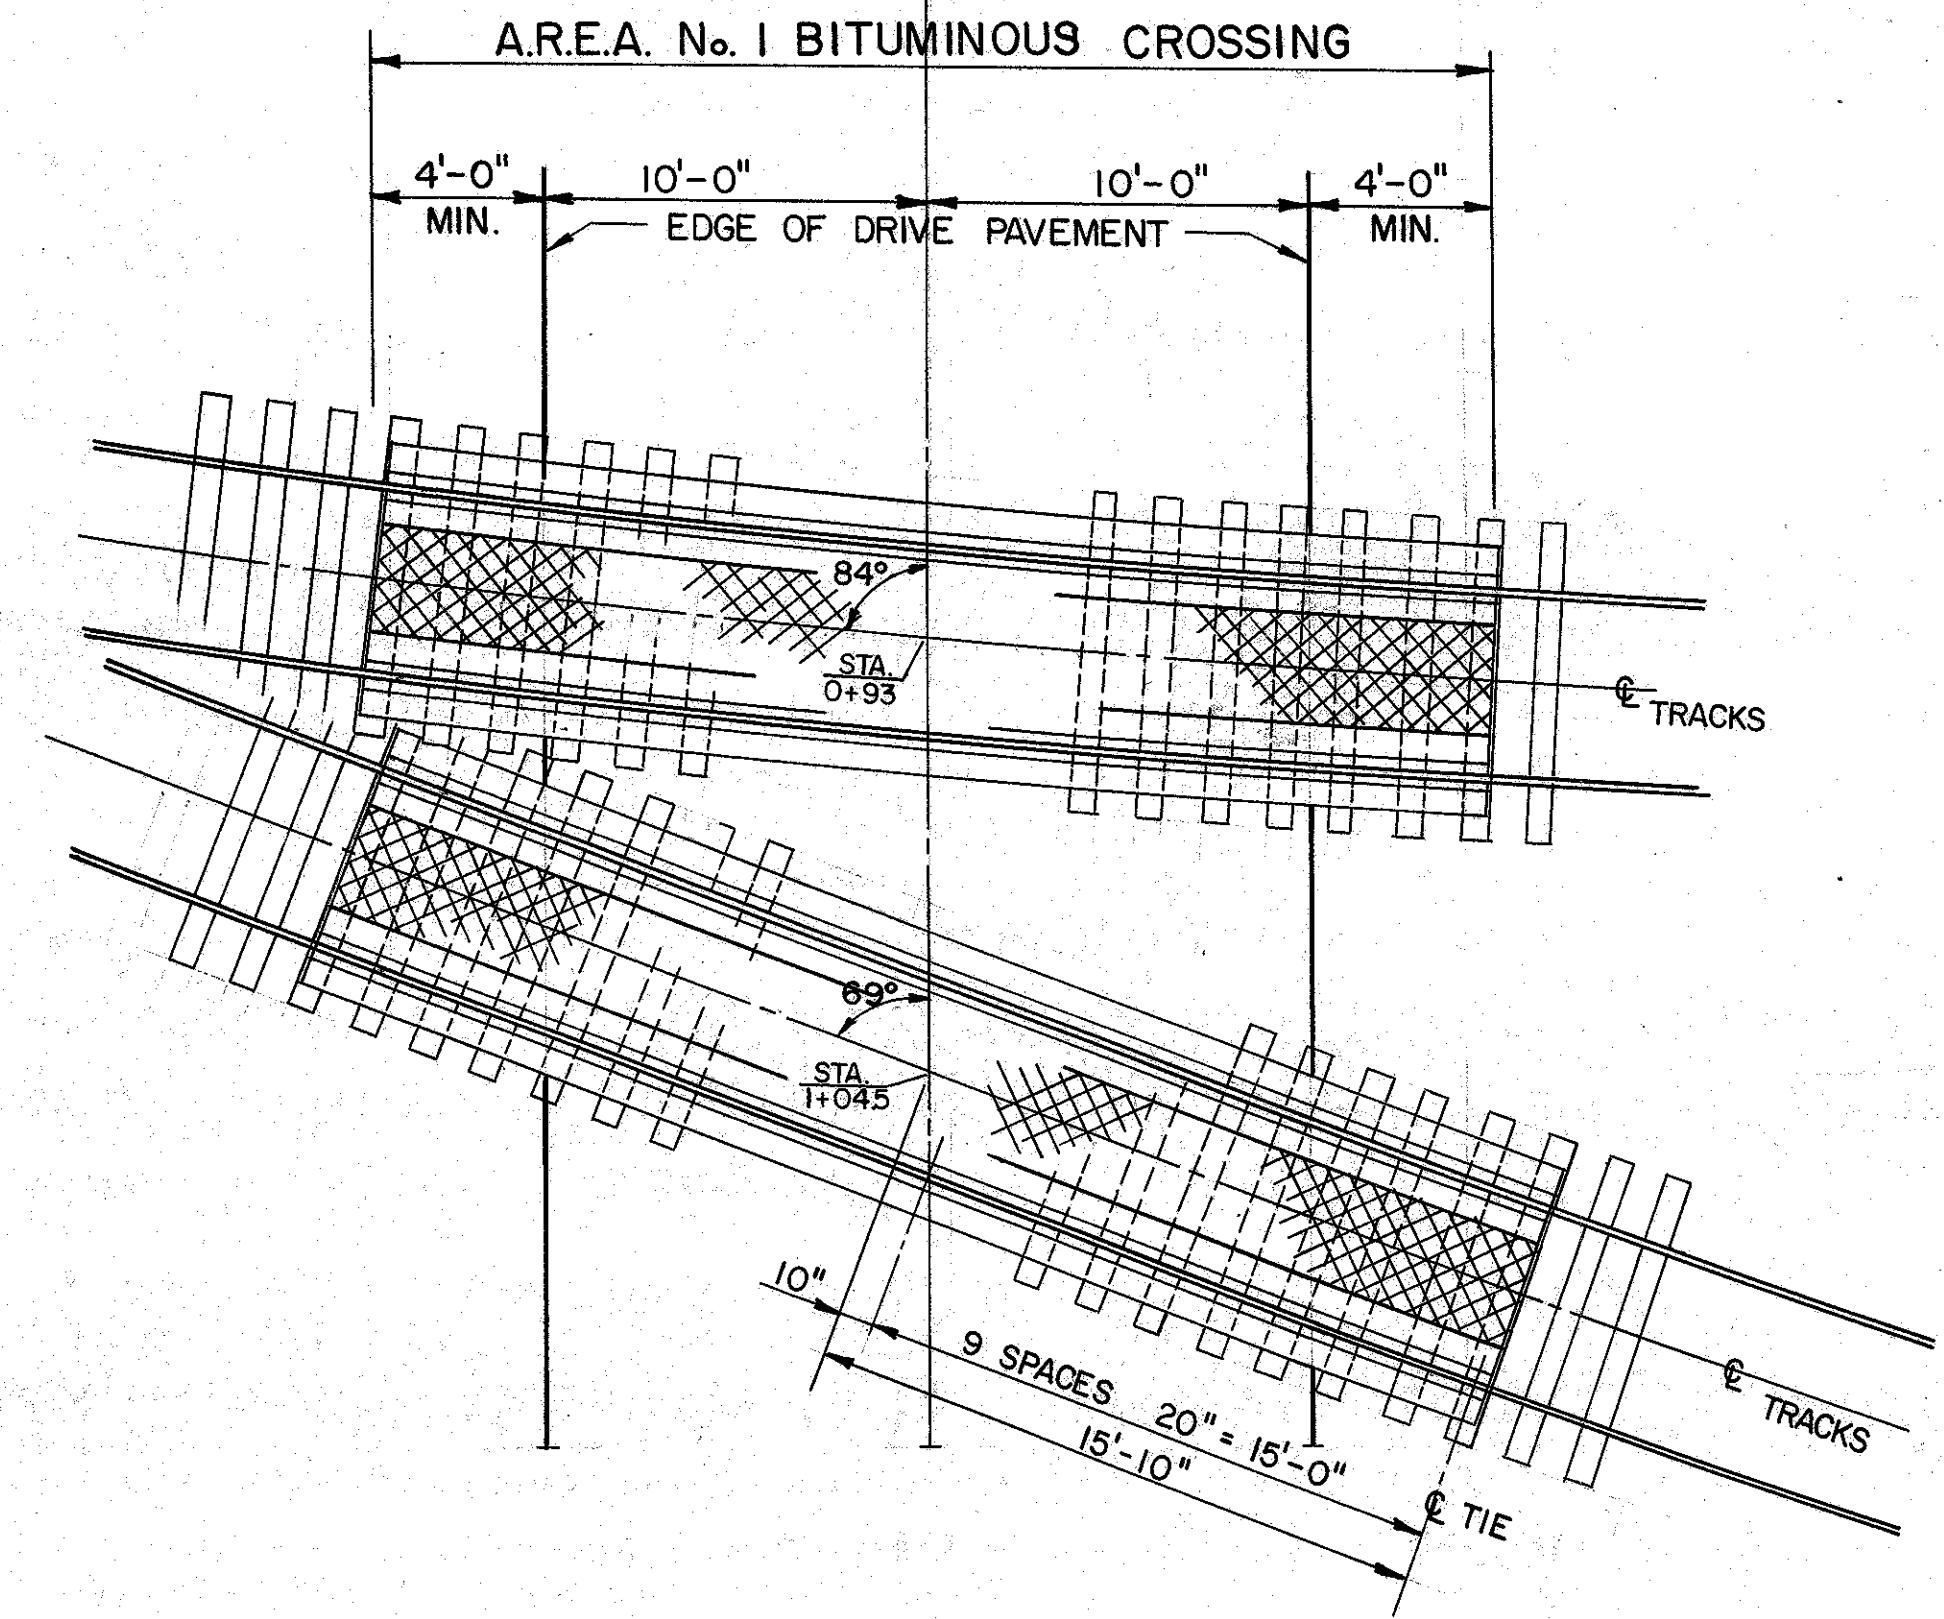

U.S.I. SIDING / CHEMICAL COMPANY DRIVEWAY
 SCALE: 1" = 5'-0"
 (WATER STREET STATION: 116+10)

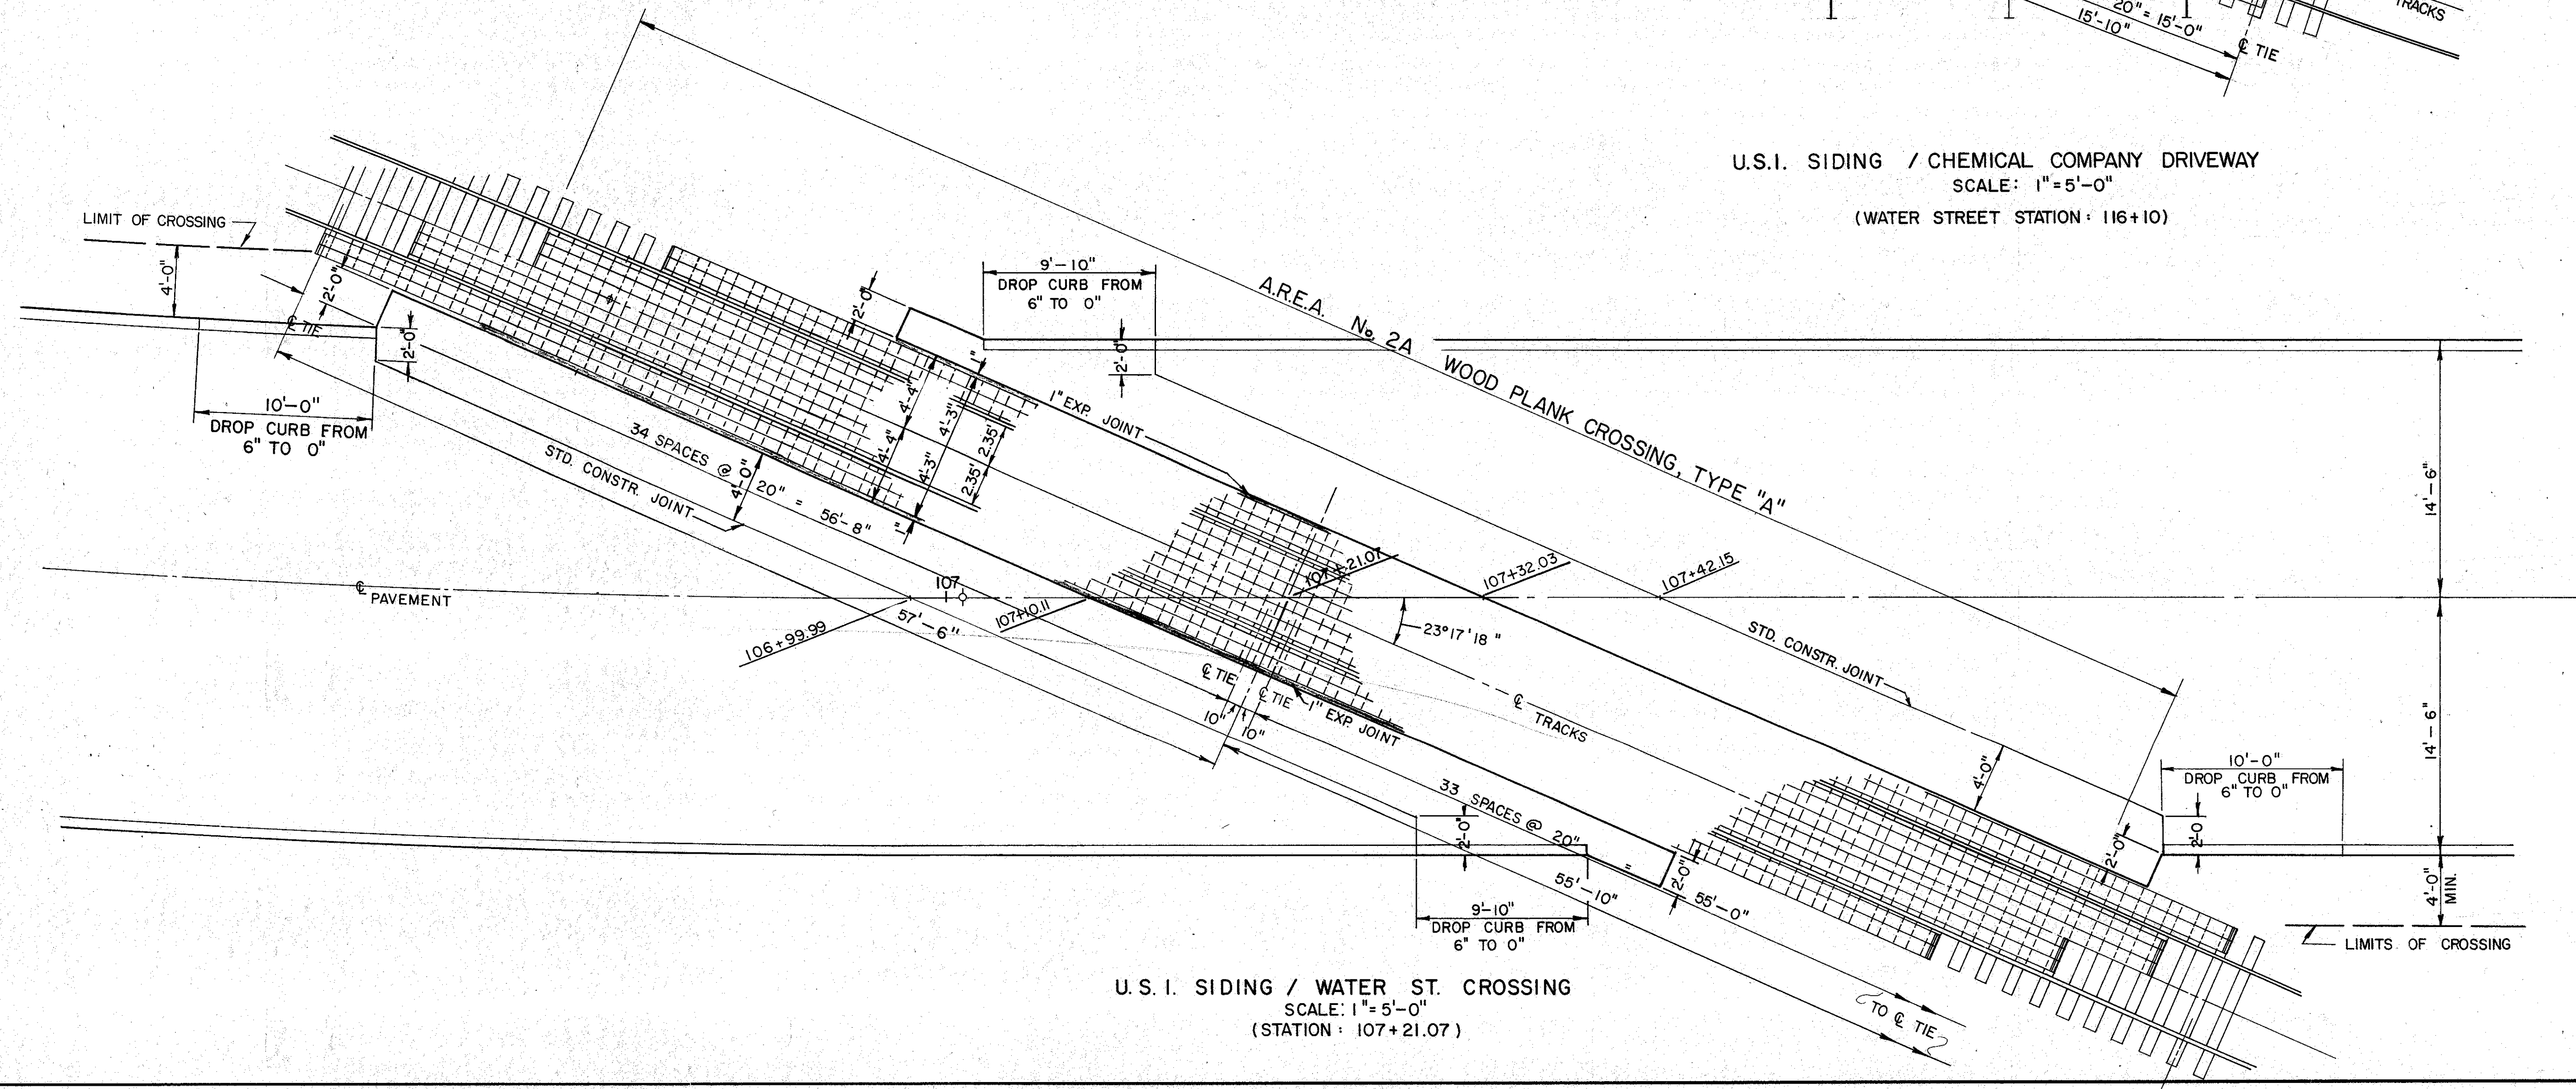

U.S.I. SIDING / WATER ST. CROSSING
 SCALE: 1" = 5'-0"
 (STATION: 107+21.07)