


VILLAGE OF FAIRPORT HARBOR
 LAKE COUNTY, OHIO
 TOWNSHIP II NORTH, RANGE 8 WEST
 CONNECTICUT WESTERN RESERVE

CALC. BY: T.P.H. DATE: 3-22-04	LAK - 535 - 0.42	OHIO	203
CHKD. BY: [Signature]	HIGH STREET / WATER STREET	FHWA REGION 5	225
DATE: 3-22-04			


R/W 12/34

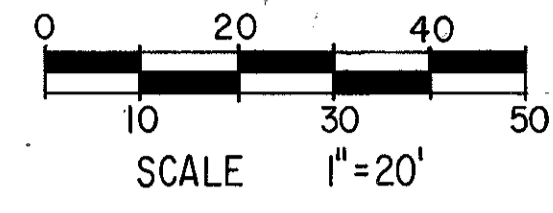

THE REAL ESTATE & IMPROVEMENT CO.
 OF BALTIMORE CITY
 VOL. 60 PG. 171

VOL. 107 PG. 410

THE REAL ESTATE & IMPROVEMENT CO.
 OF BALTIMORE CITY
 VOL. 60 PG. 171

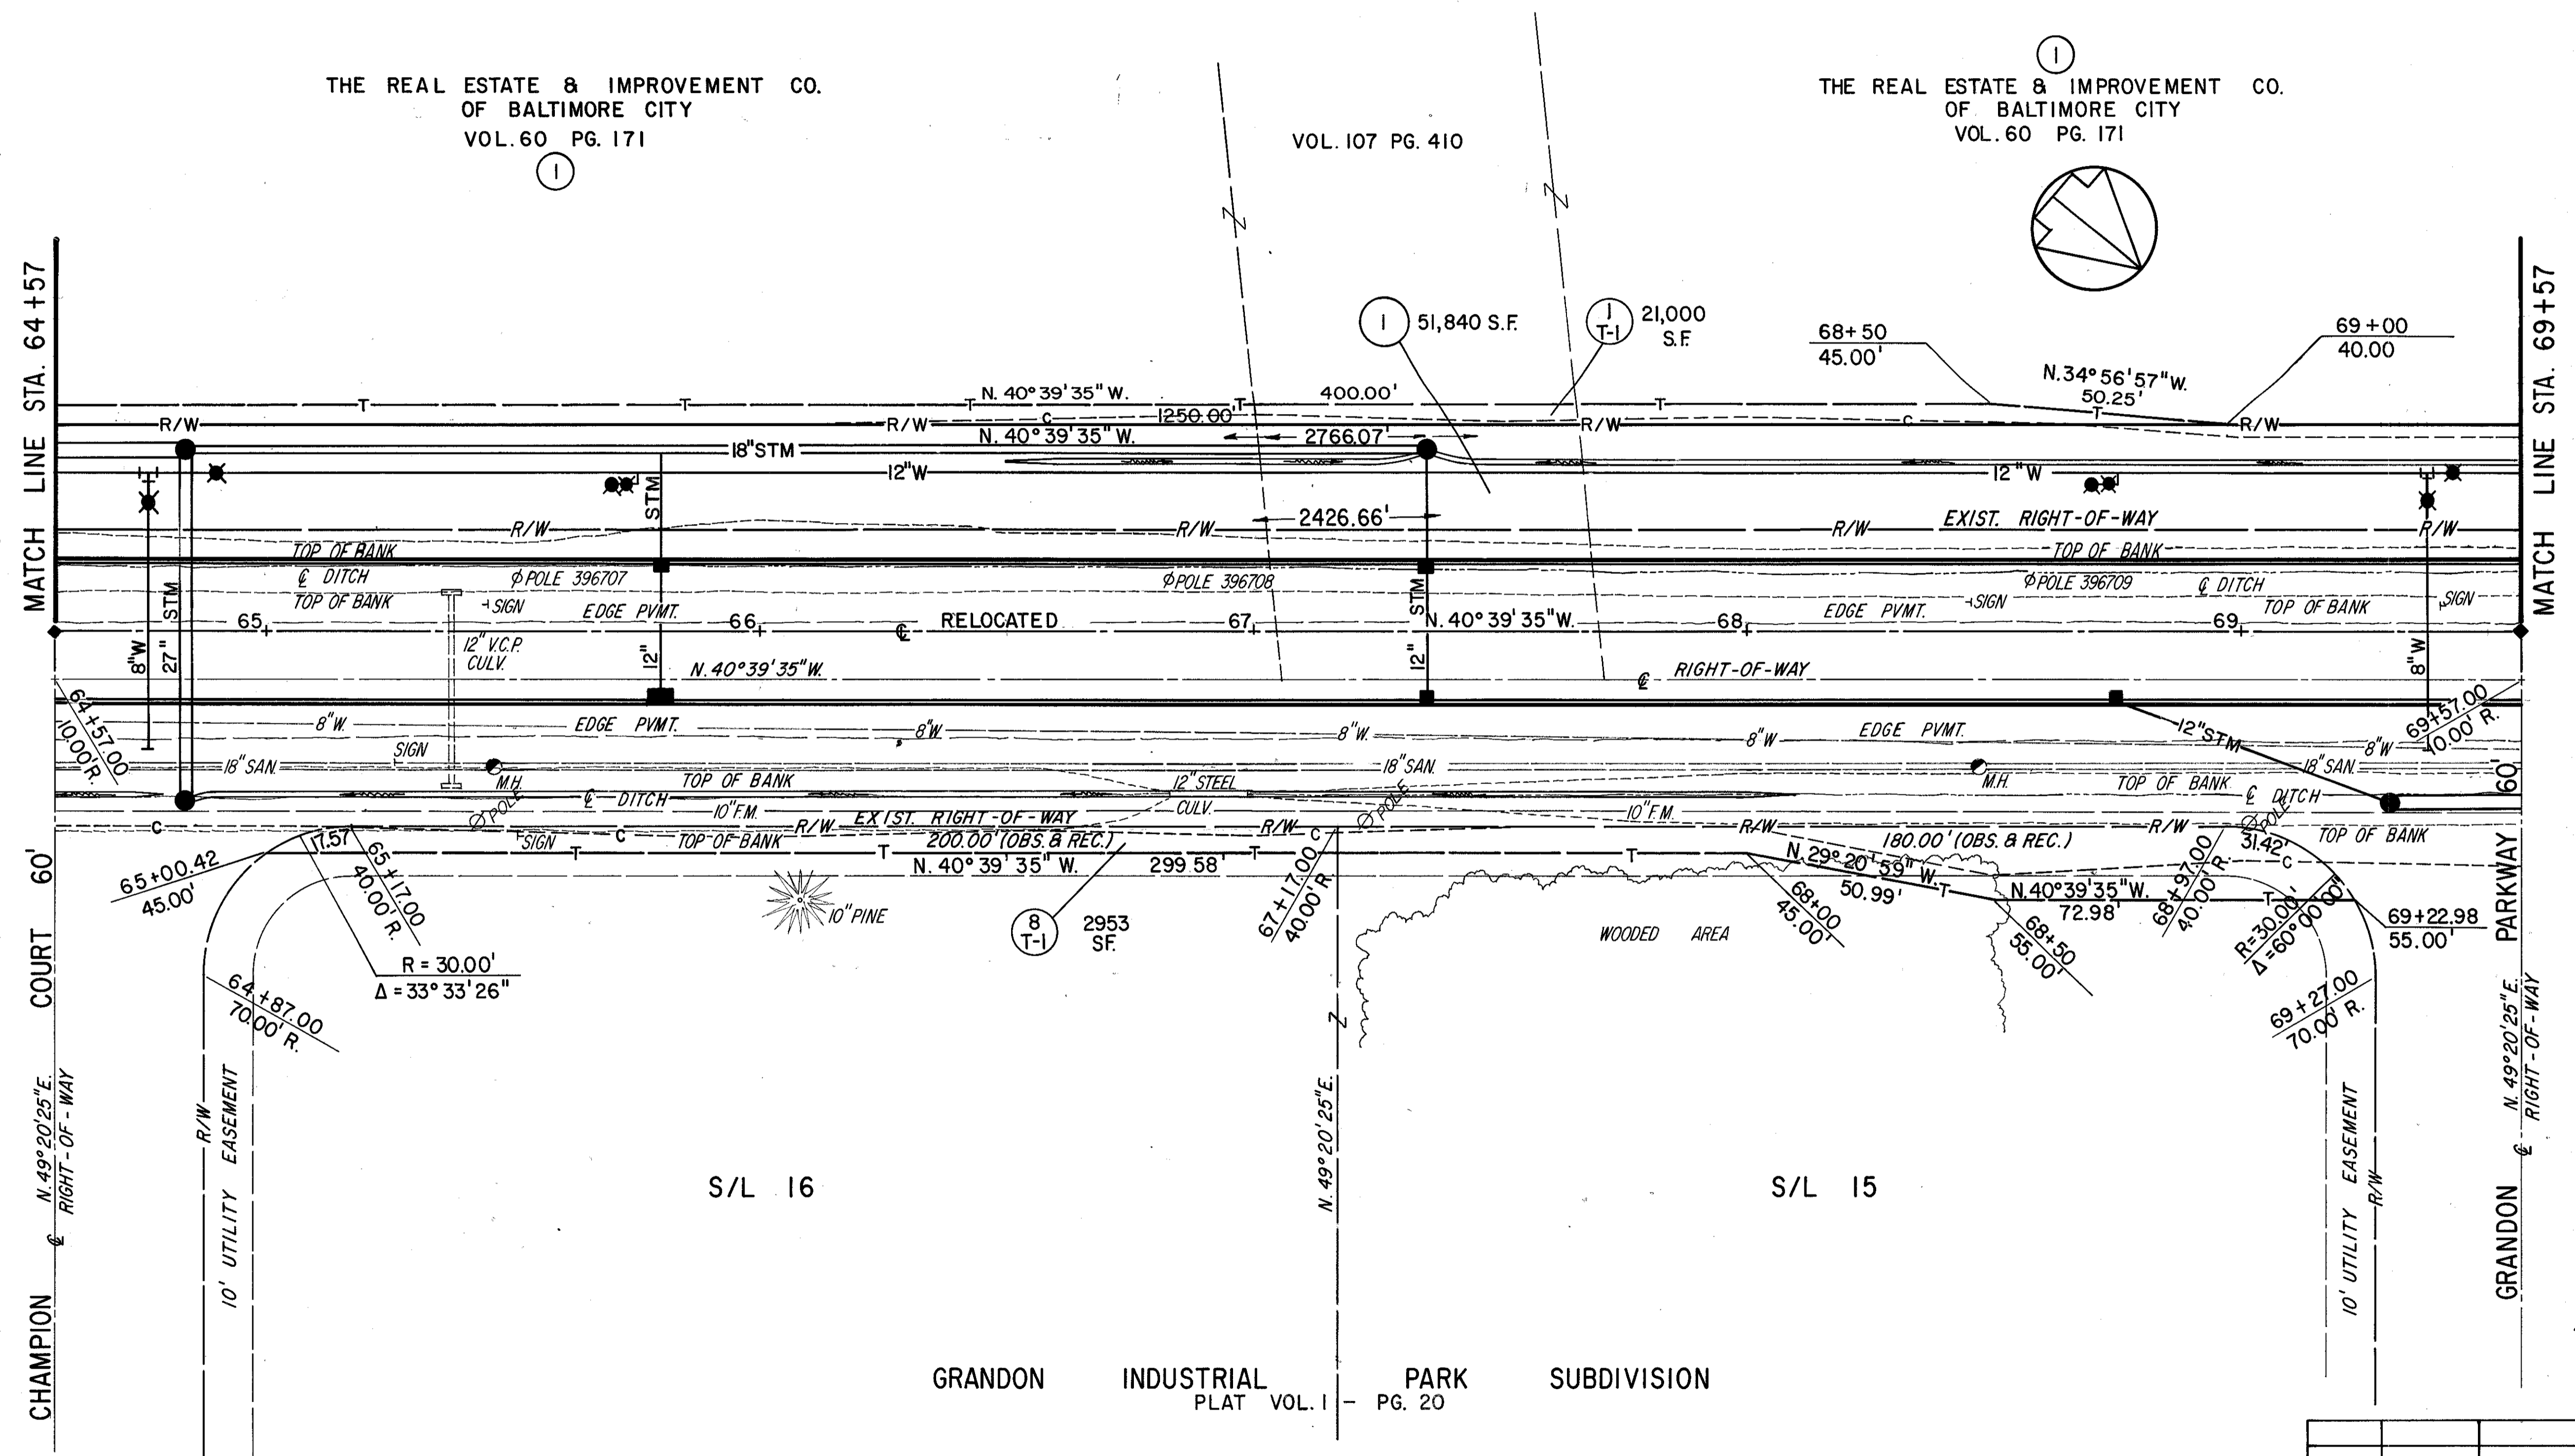

CHAMPION EQUITY CORPORATION
 (FKA COMMUNITY DEVELOPMENT SERVICES, INC.)
 DEED VOL. 756 - PG. 749

REV.	DATE	DESCRIPTION

COMPLETION DATE: _____

HIGH STREET