
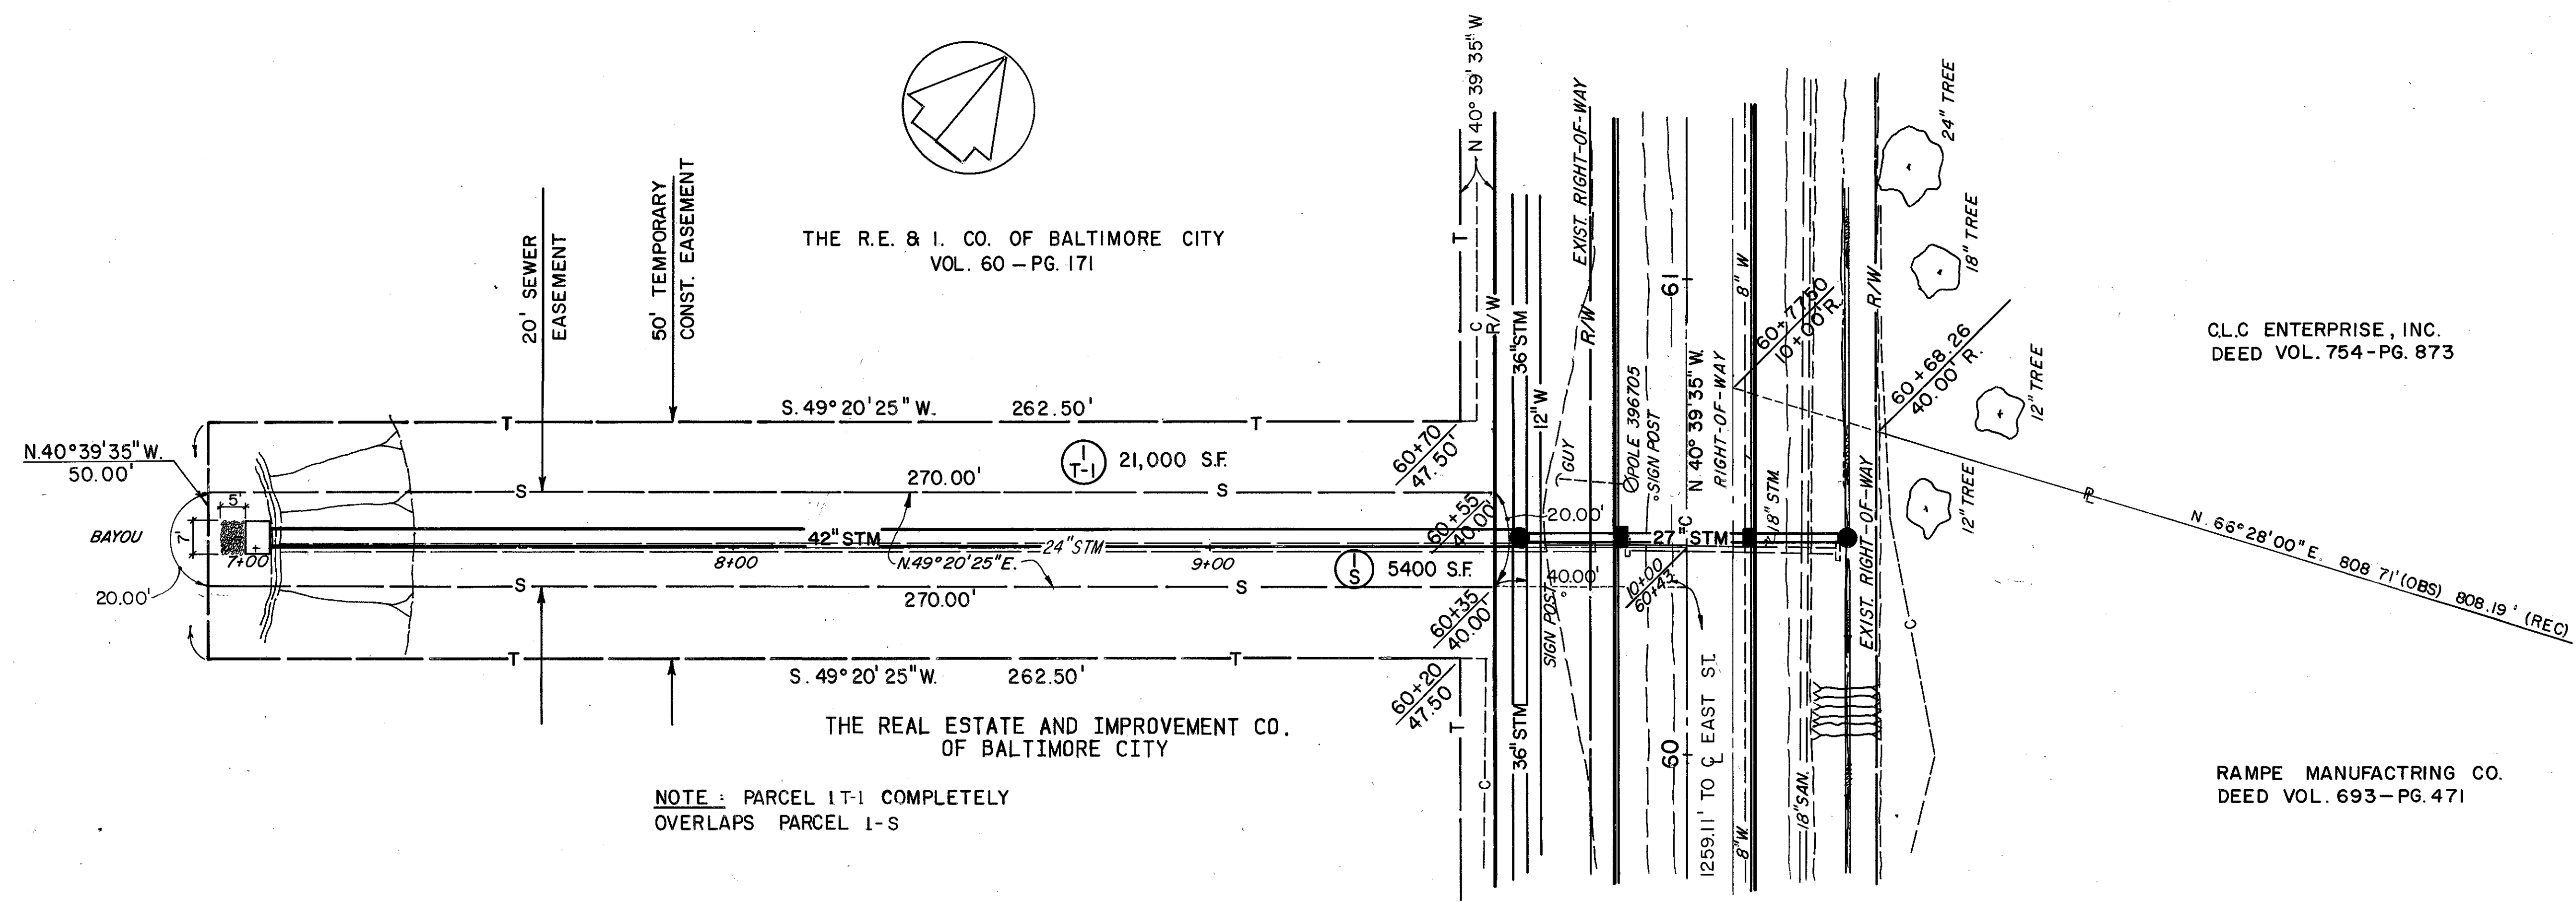


VILLAGE OF FAIRPORT HARBOR  
 LAKE COUNTY, OHIO  
 TOWNSHIP II NORTH, RANGE 8 WEST  
 CONNECTICUT WESTERN RESERVE

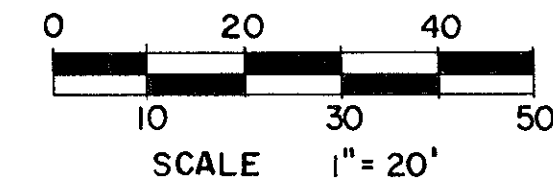

NOTE: PARCEL 1T-1 COMPLETELY OVERLAPS PARCEL 1-S

C.L.C. ENTERPRISE, INC.  
 DEED VOL. 754-PG. 873

RAMPE MANUFACTURING CO.  
 DEED VOL. 693-PG. 471

REV.	DATE	DESCRIPTION

COMPLETION DATE :