
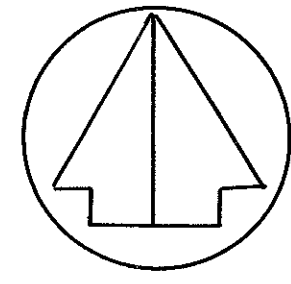



VILLAGE OF FAIRPORT HARBOR
 LAKE COUNTY, OHIO
 TOWNSHIP II NORTH, RANGE 8 WEST
 CONNECTICUT WESTERN RESERVE

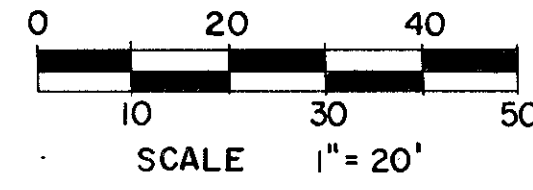

THE NORTHEASTERN ROAD IMPROVEMENT CO.
 VOL. 786 PG. 1288

DASHER RUBBER AND CHEMICAL CO.
 ET. AL.

GRAND RIVER

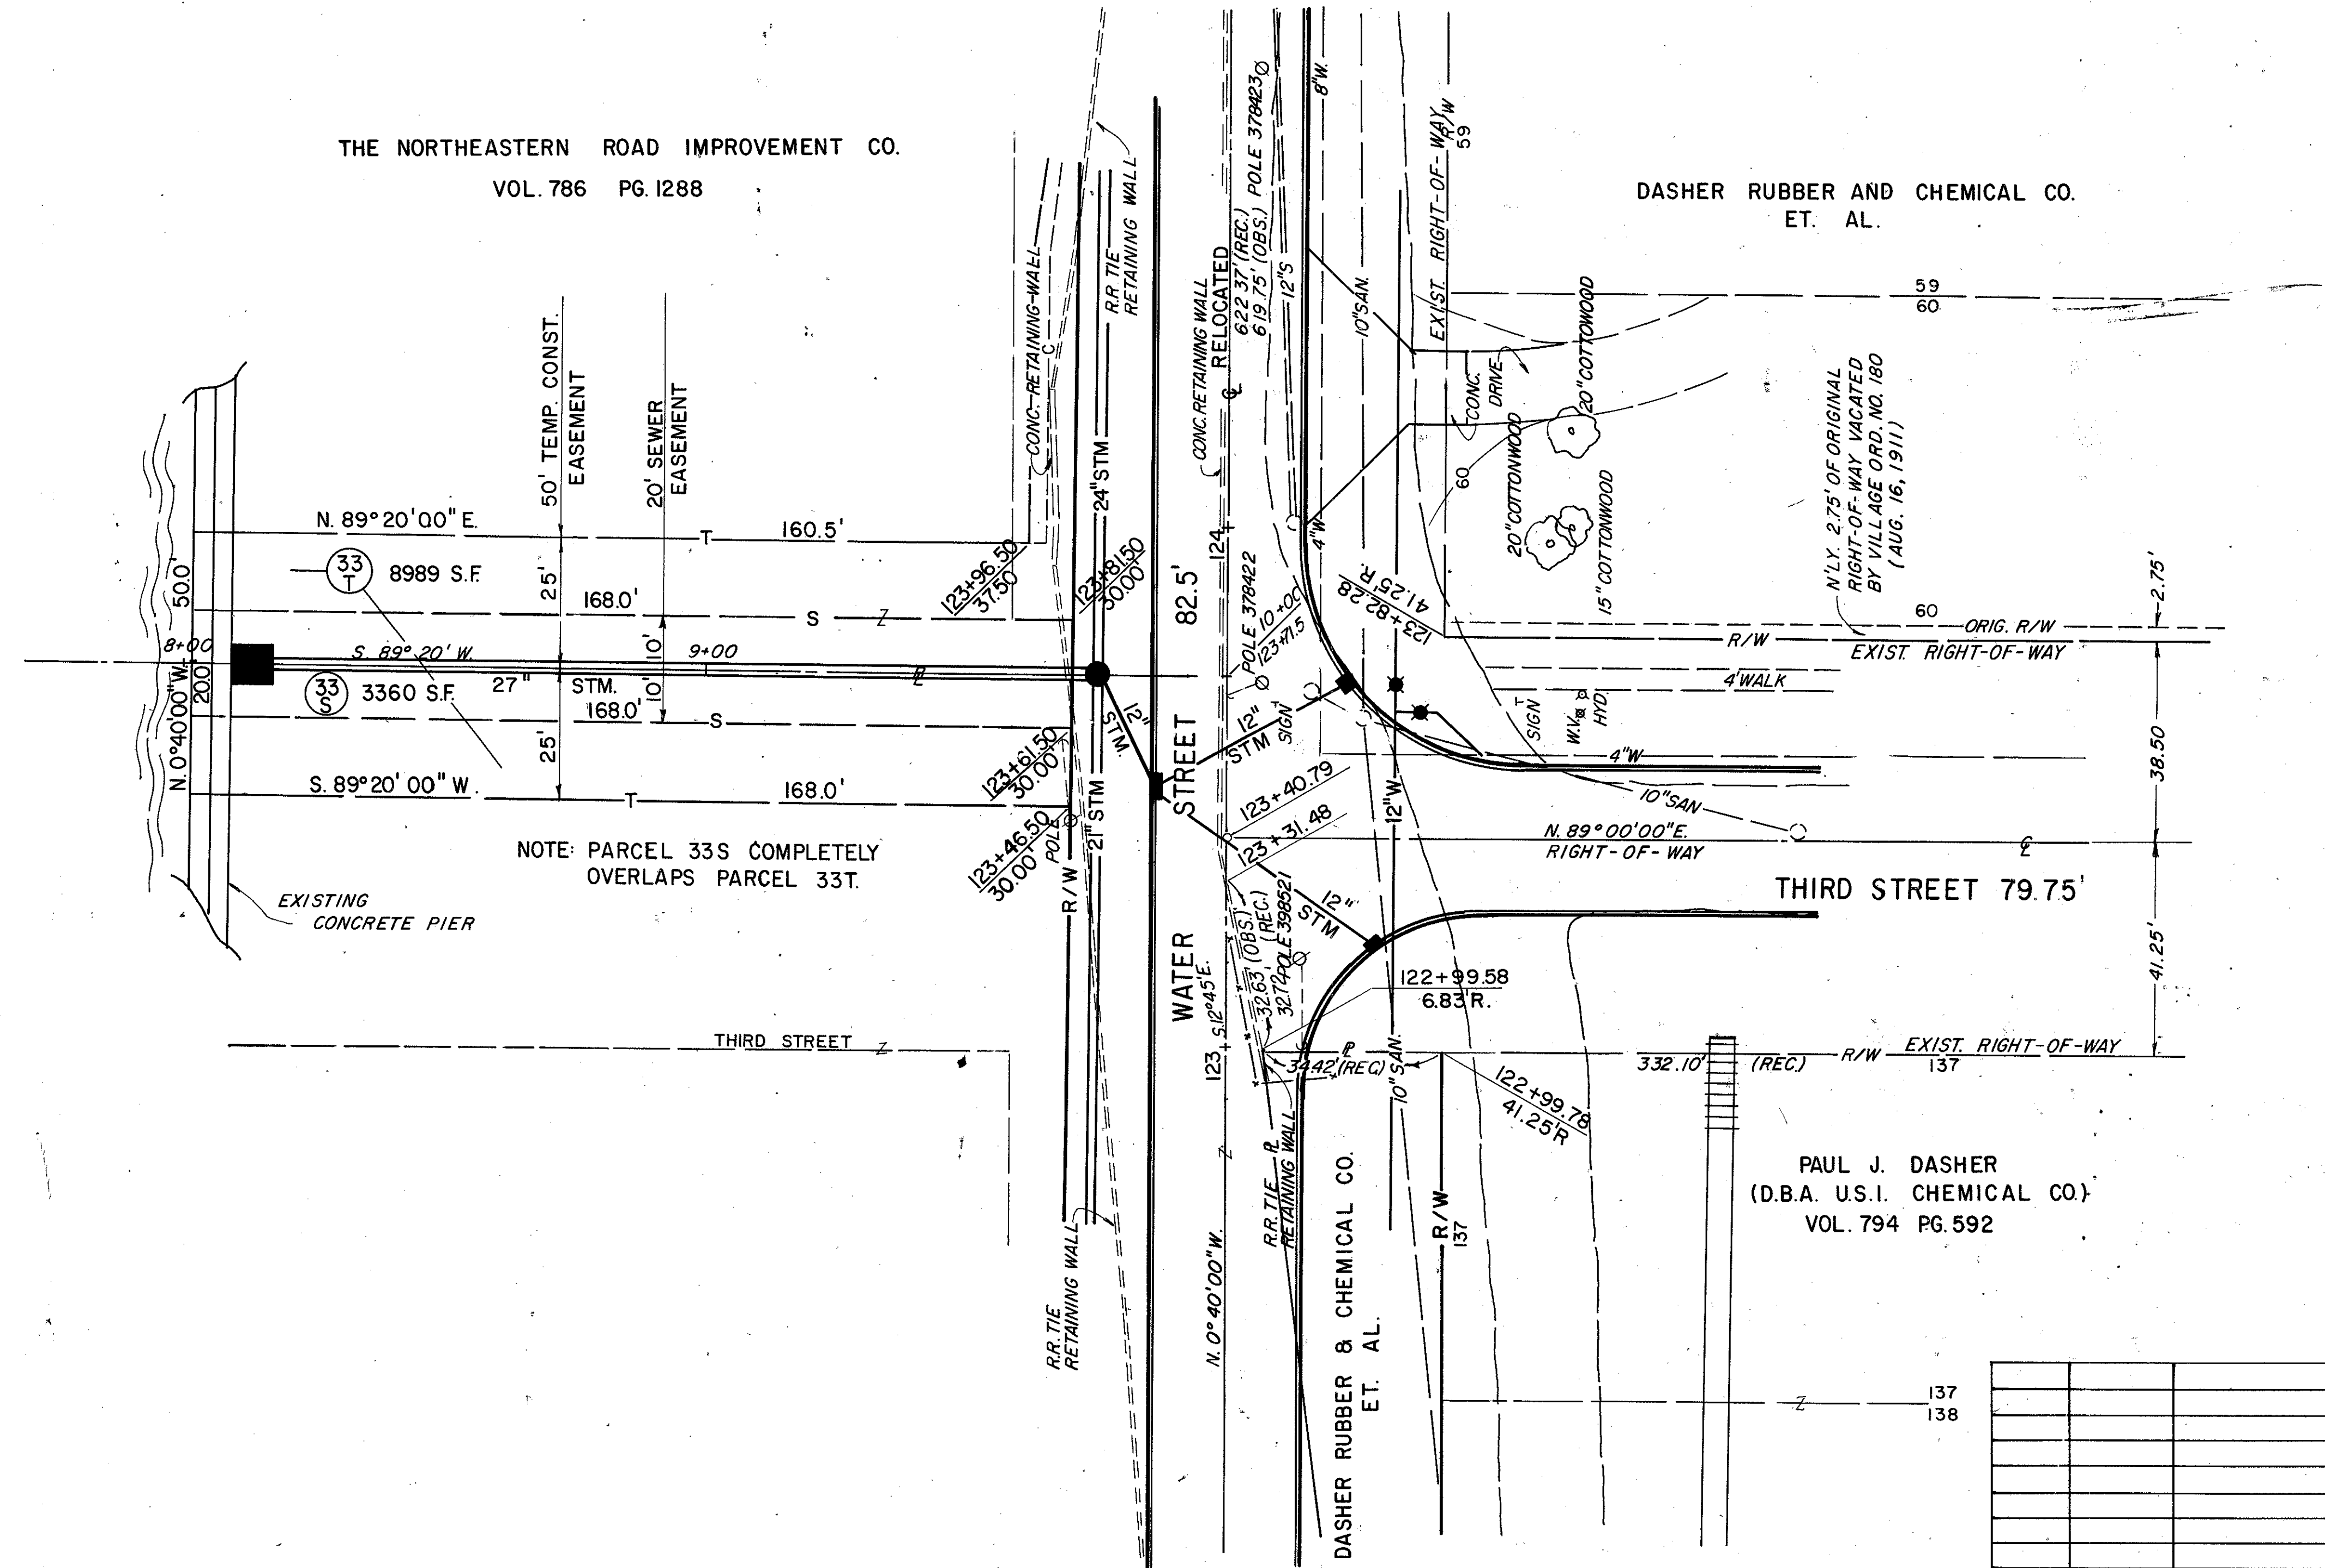

REV.	DATE	DESCRIPTION

COMPLETION DATE :

WATER STREET