
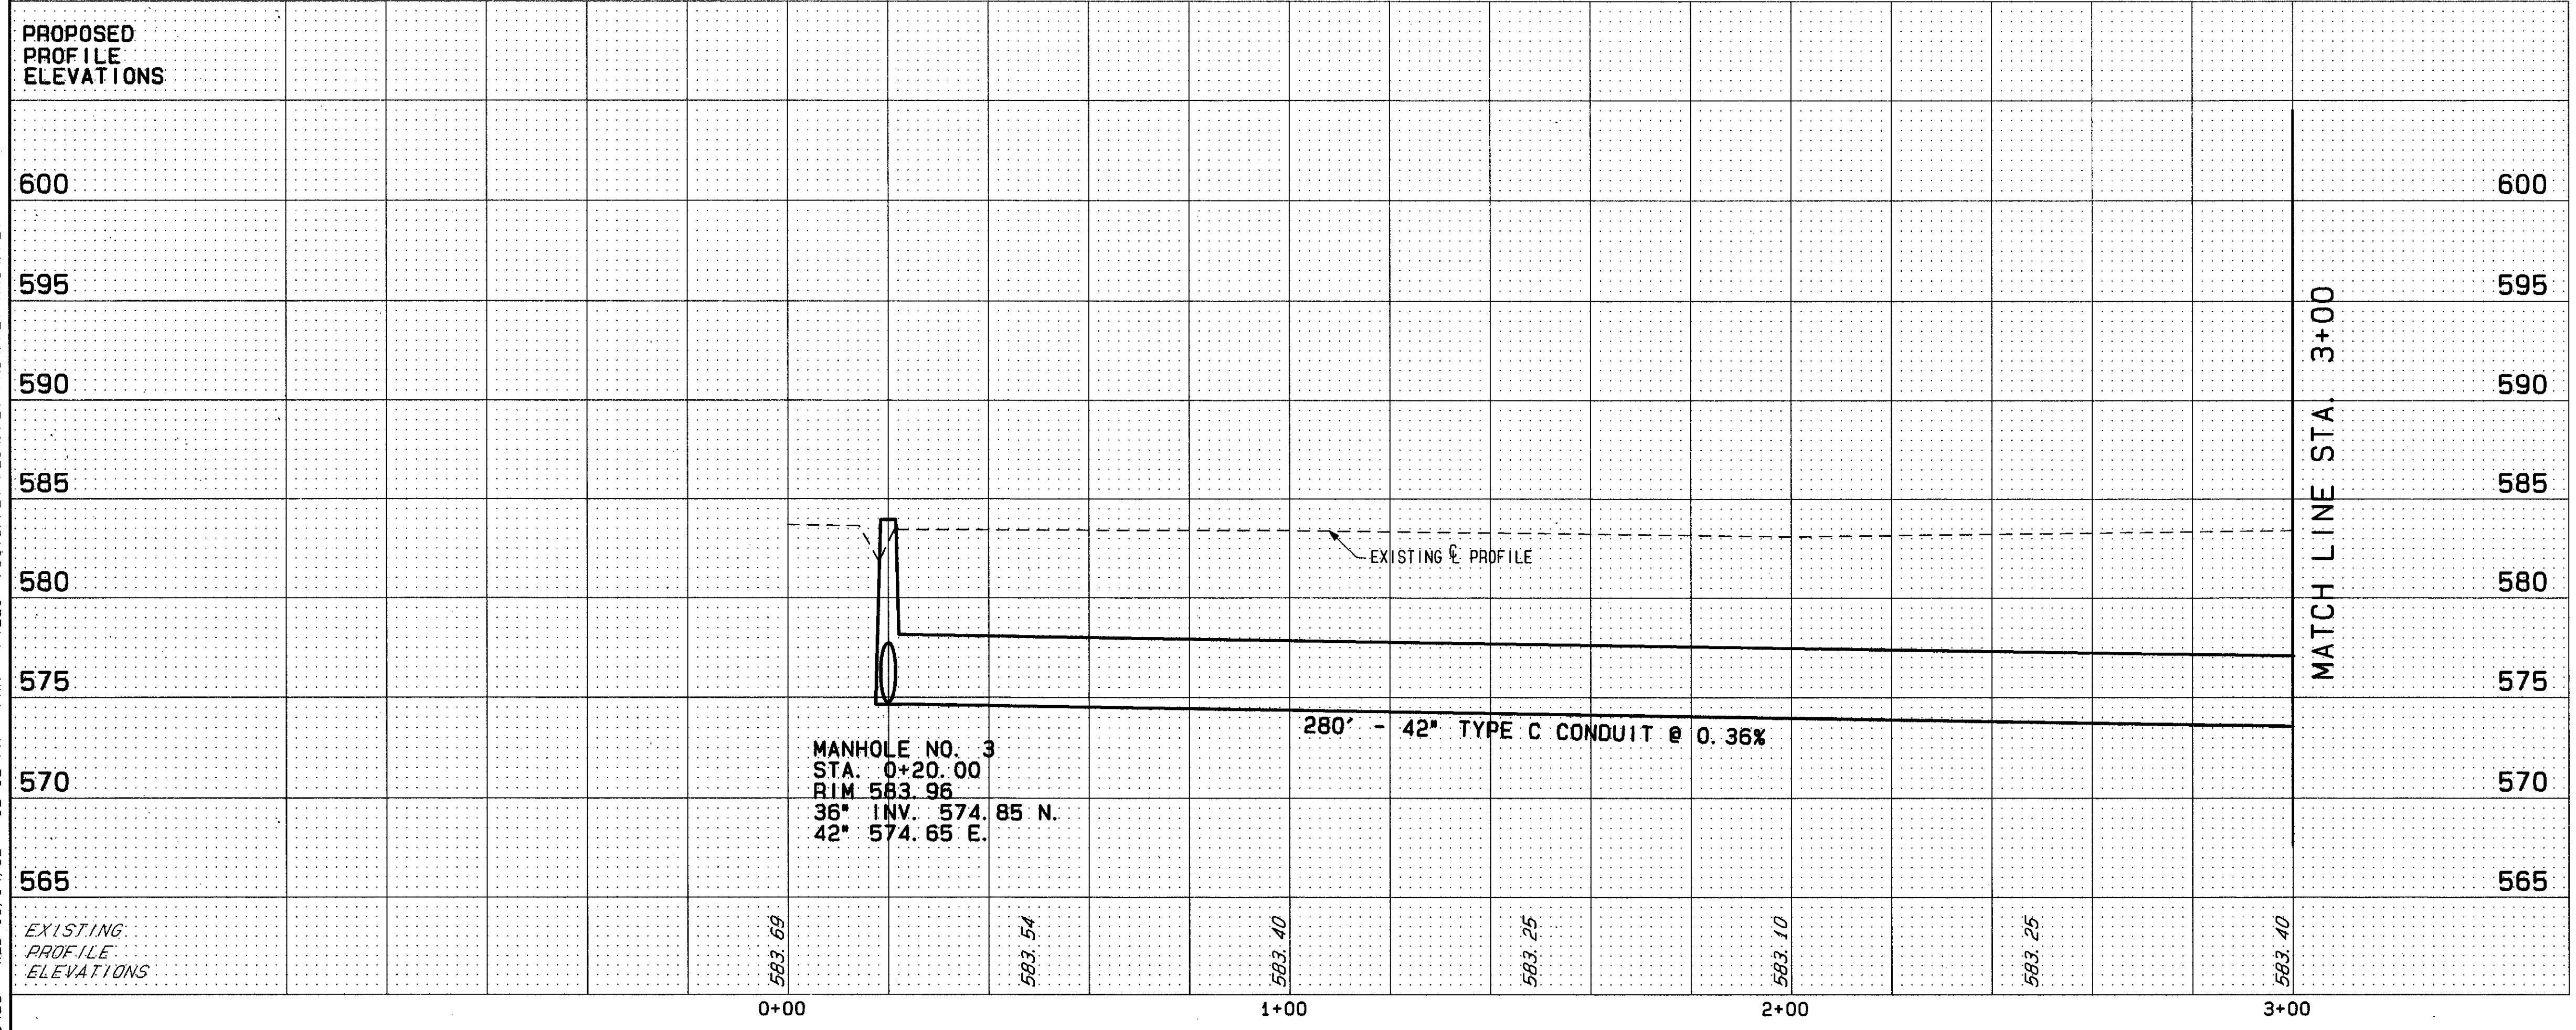


PLAN NO. 271

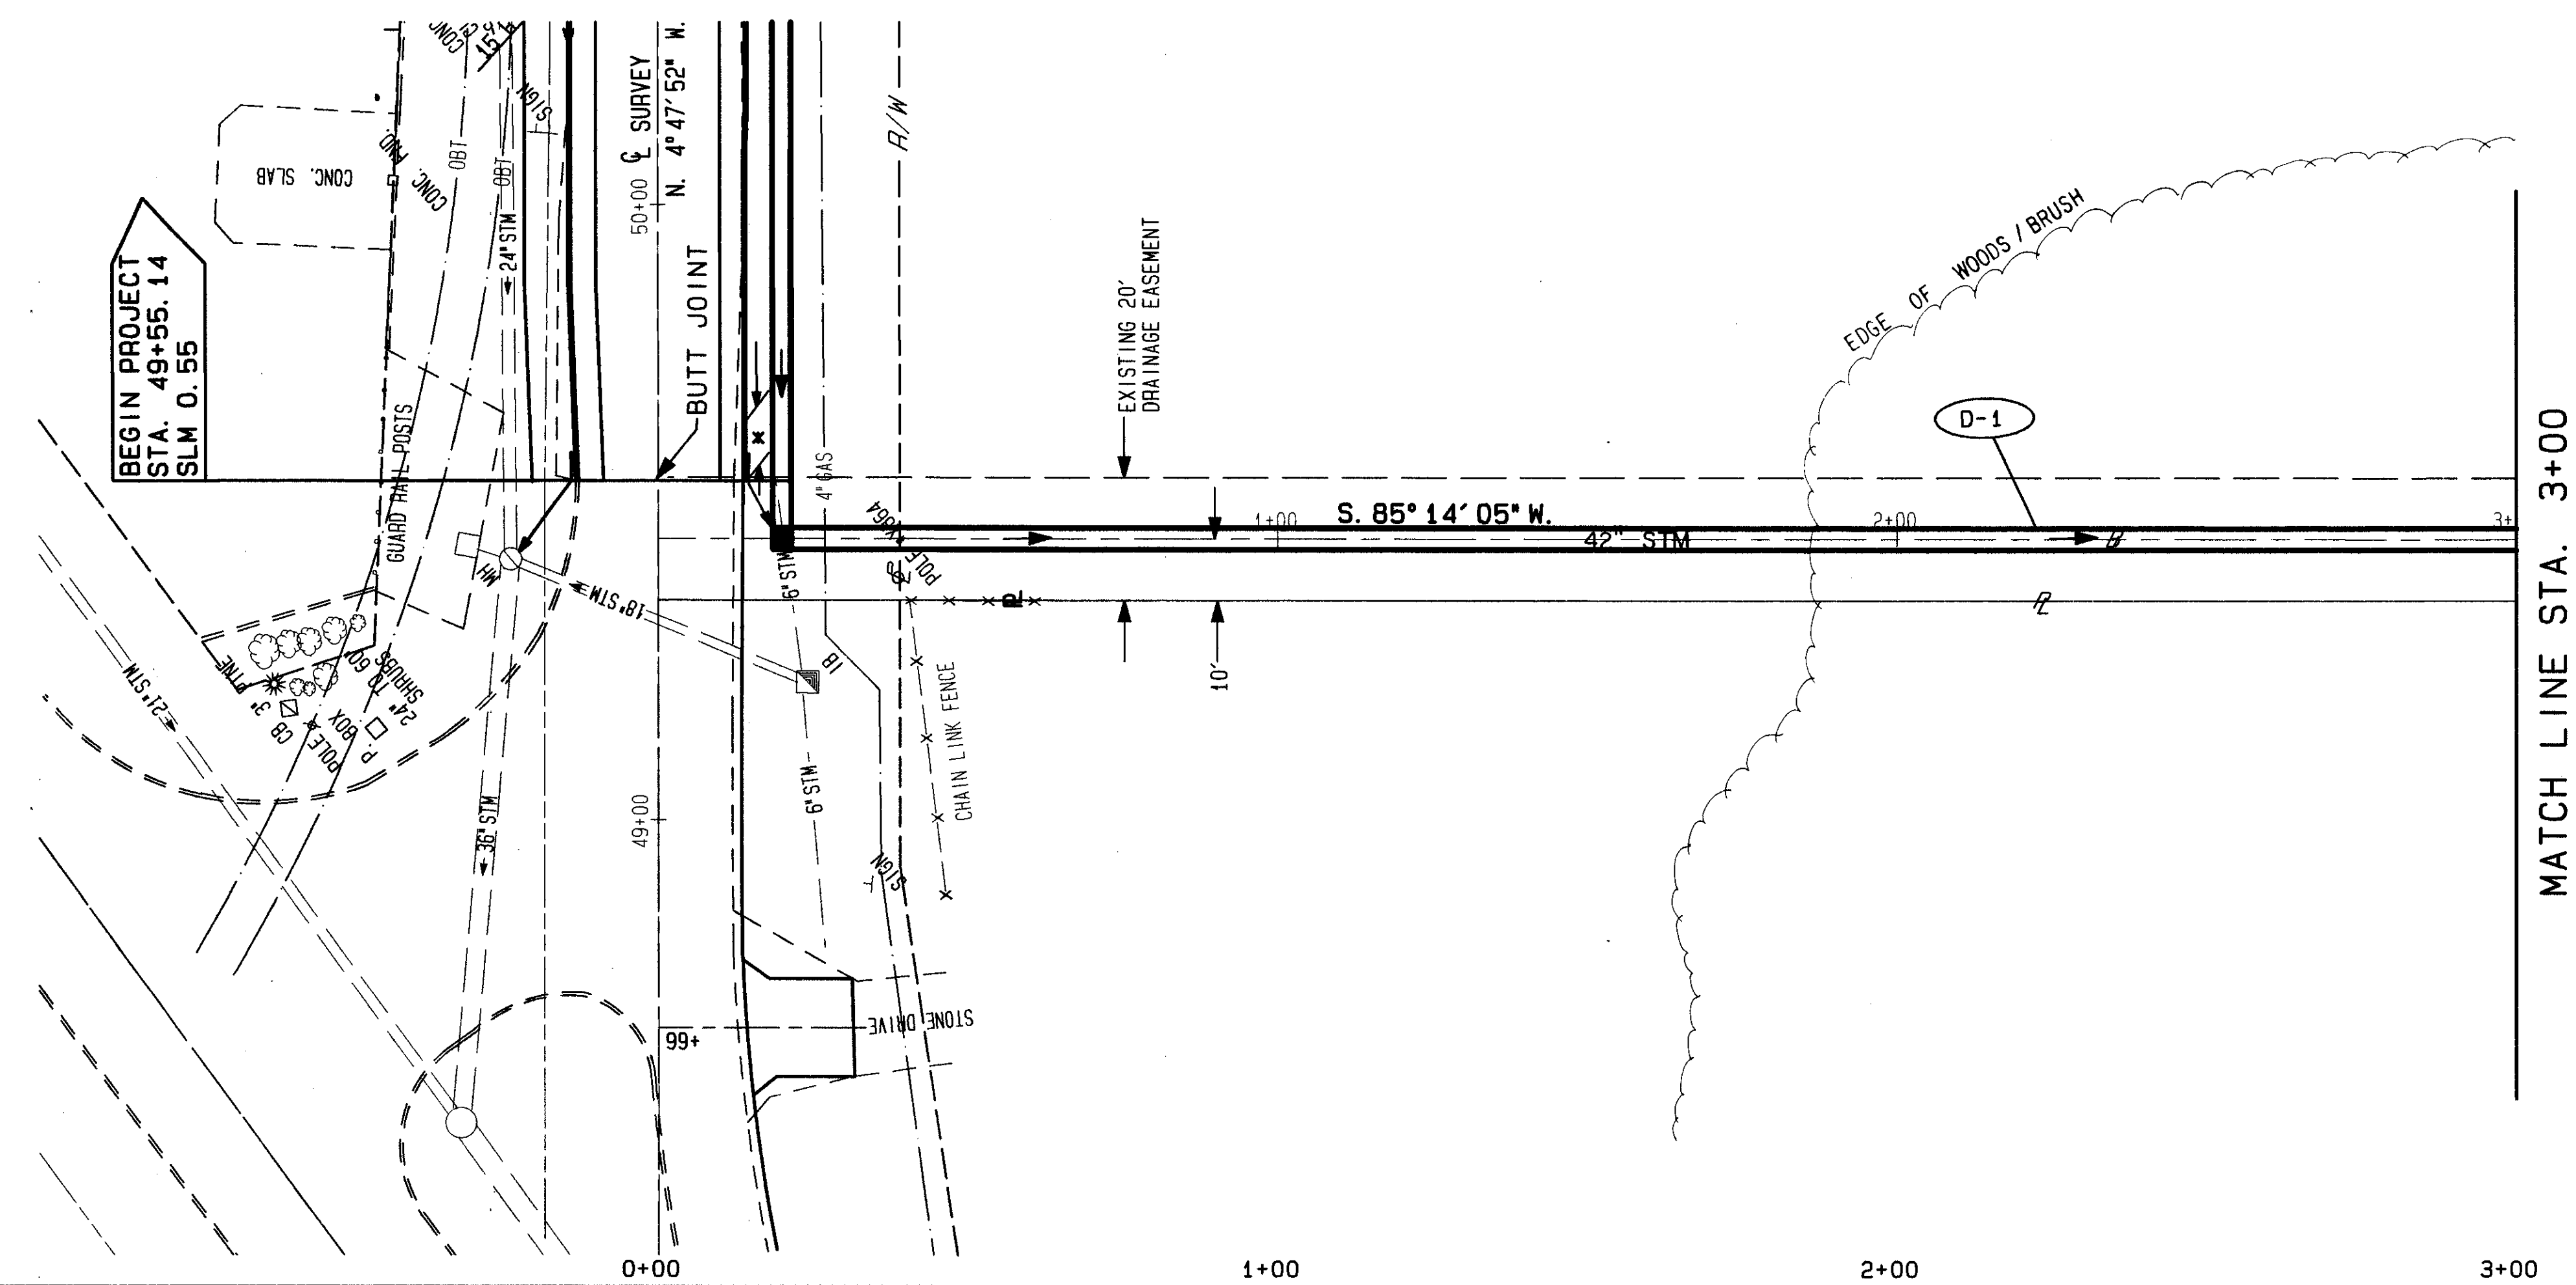

REF	LOCATION	L.F.	280	TOTALS
D-1	STA. 0+20 TO STA. 3+00	42"		
DRAINAGE, WATER, SANITARY				
42" CONDUIT, TYPE C				
706.02				
L603				
				280

90463 WED 10/14/92 02:12 PM PAM FILES: P00TS.PLT PL14.PLT PB14.PLT RM14.PLT

DRAINAGE EASEMENT PLAN & PROFILE STA. 0+00 TO STA. 3+00