

CALC. BY J.J.C.
 DATE 1/93
 CHKD. BY C.C.H.
 DATE 1/93


LAK - 535 - 0.55

OHIO

FHWA REGION 5

38
90

-65 -60 -55 -50 -45 -40 -35 -30 -25 -20 -15 -10 -5 0 5 10 15 20 25 30 35 40 45 50 55 60

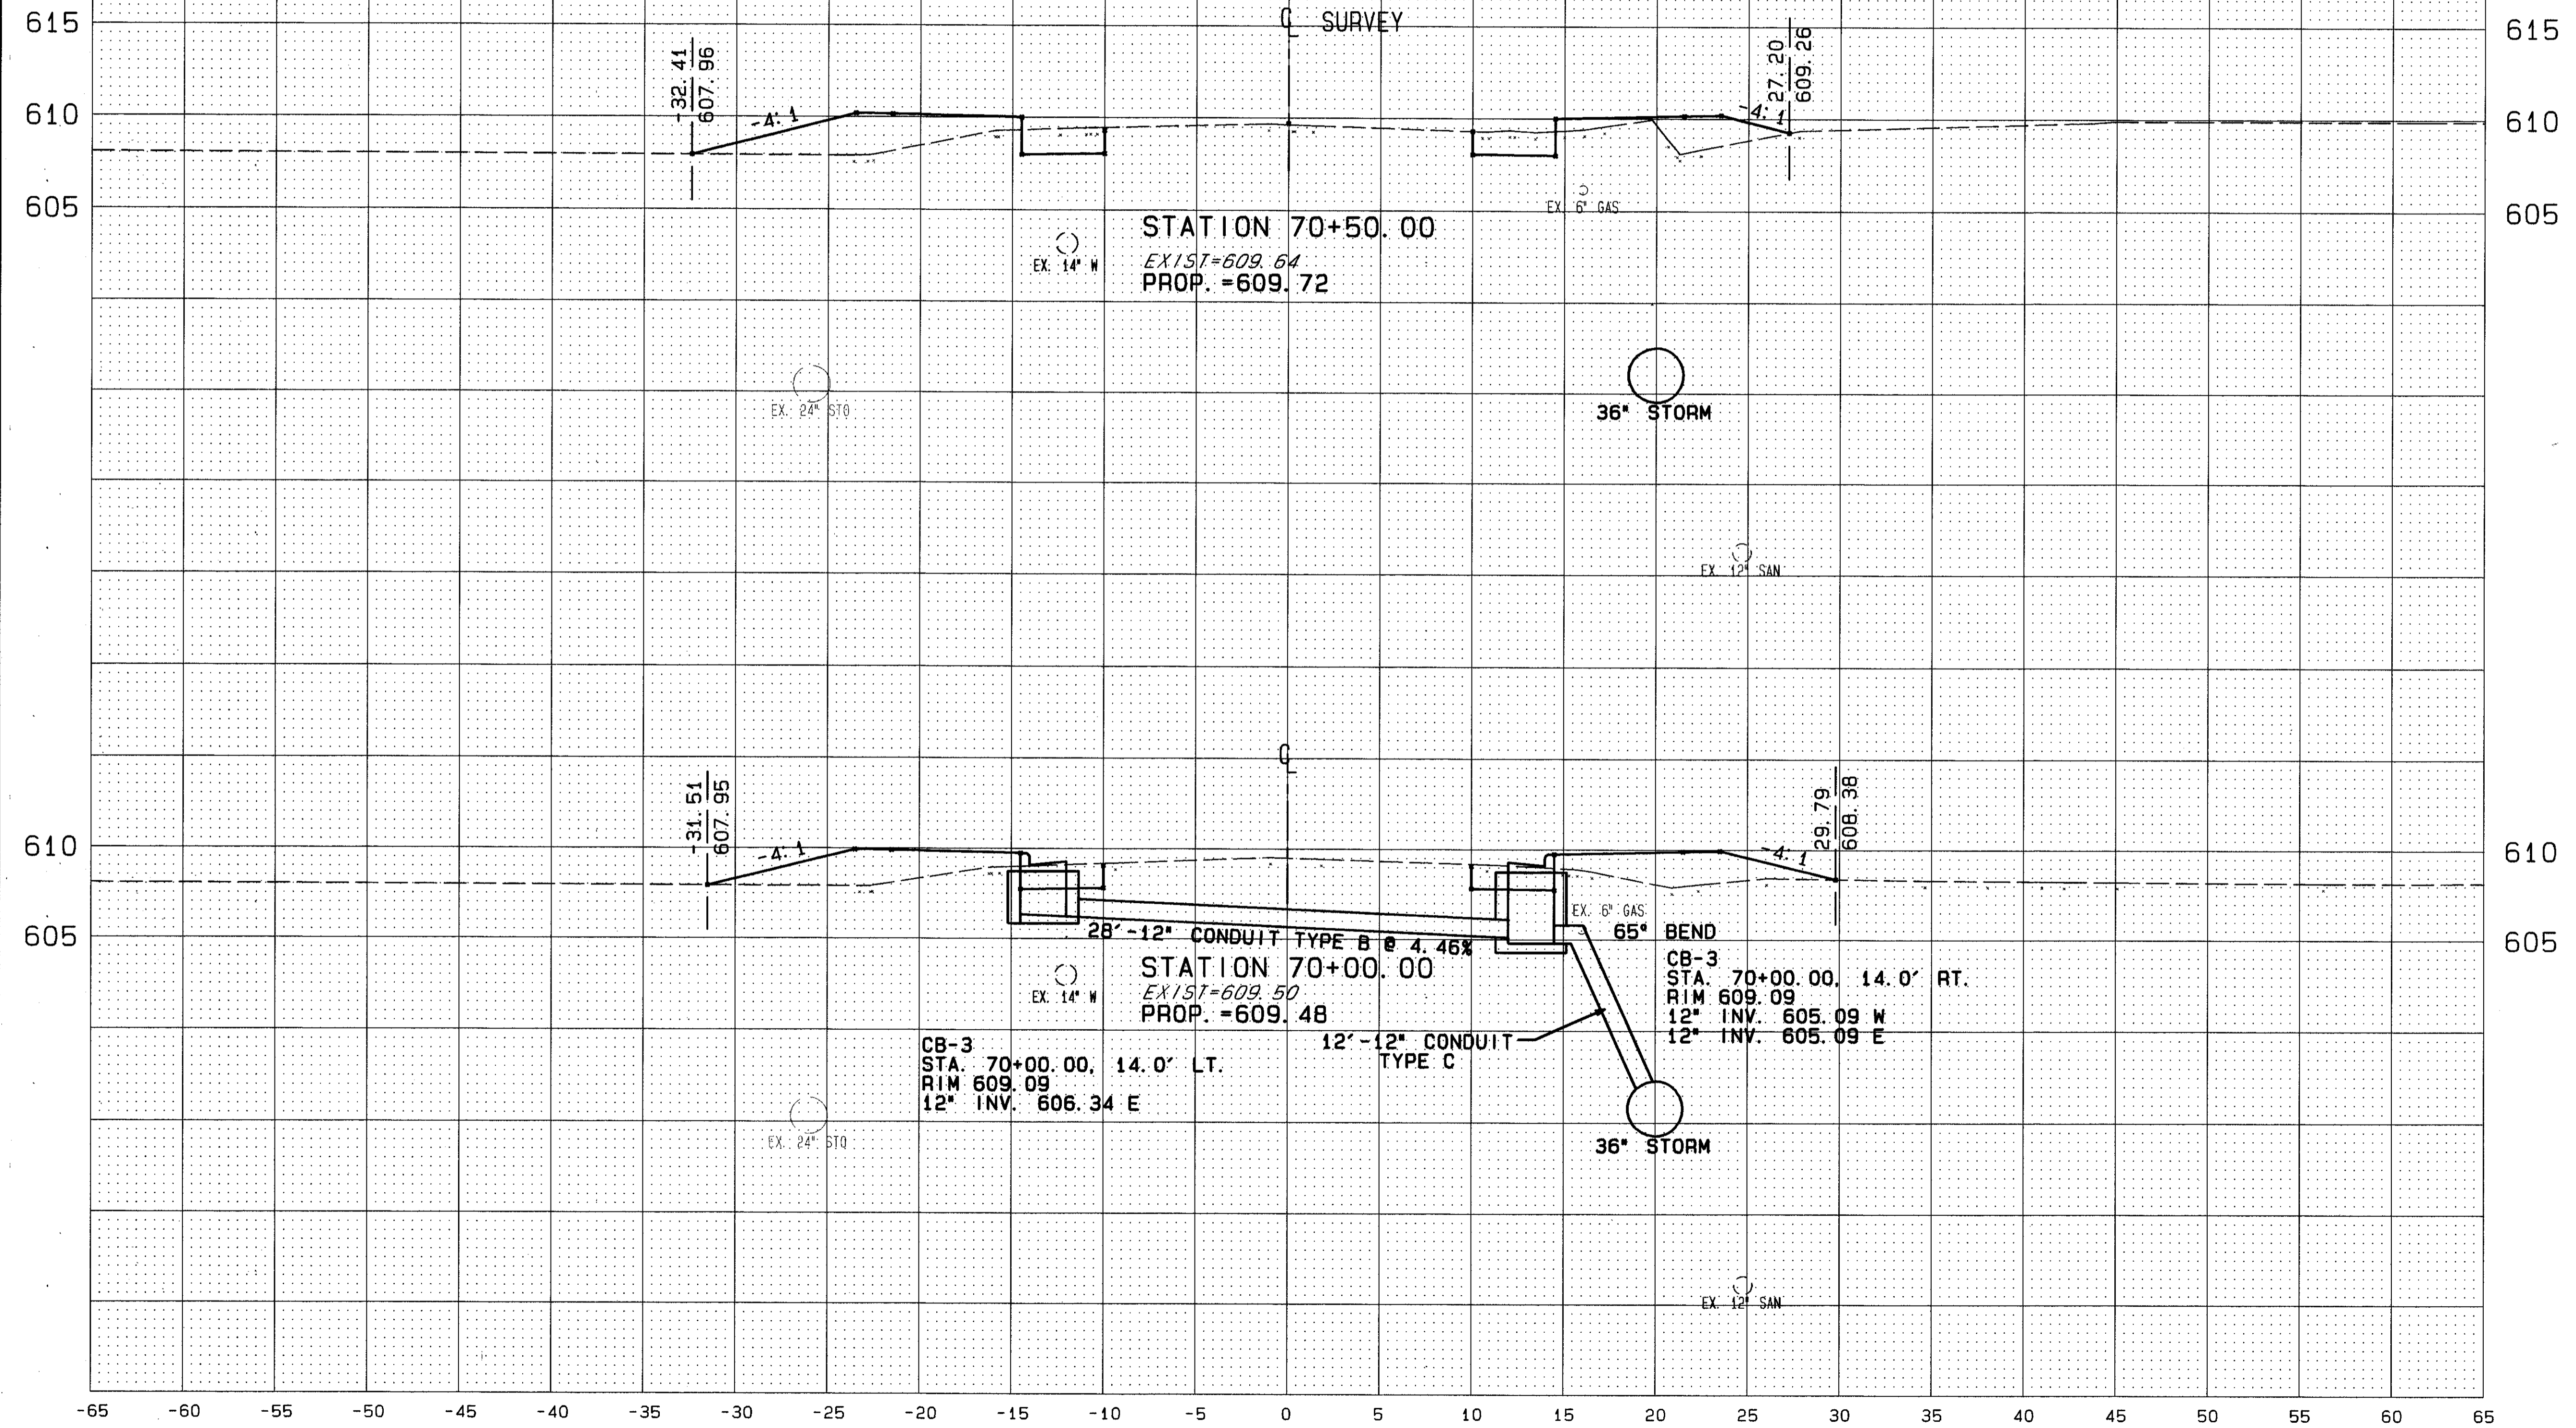

END AREA		VOLUME	
SQ. YDS.	CUT	CU. YDS.	FILL
1.35	3.79	23.6	67.4
1.48	4.29	24.1	68.6

PLANS NO. 271

90483 FRI 01/29/93 02:02 PM JACK FILES: X65.PLT XDOTS.PLT

CROSS SECTION STA. 70+00 to STA. 70+50