


CALC. BY J.J.C.  
 DATE 1/93  
 CRKD. BY C.C.H.  
 DATE 1/93

LAK - 535 - 0.55

OHIO

FHWA REGION 5

39  
90

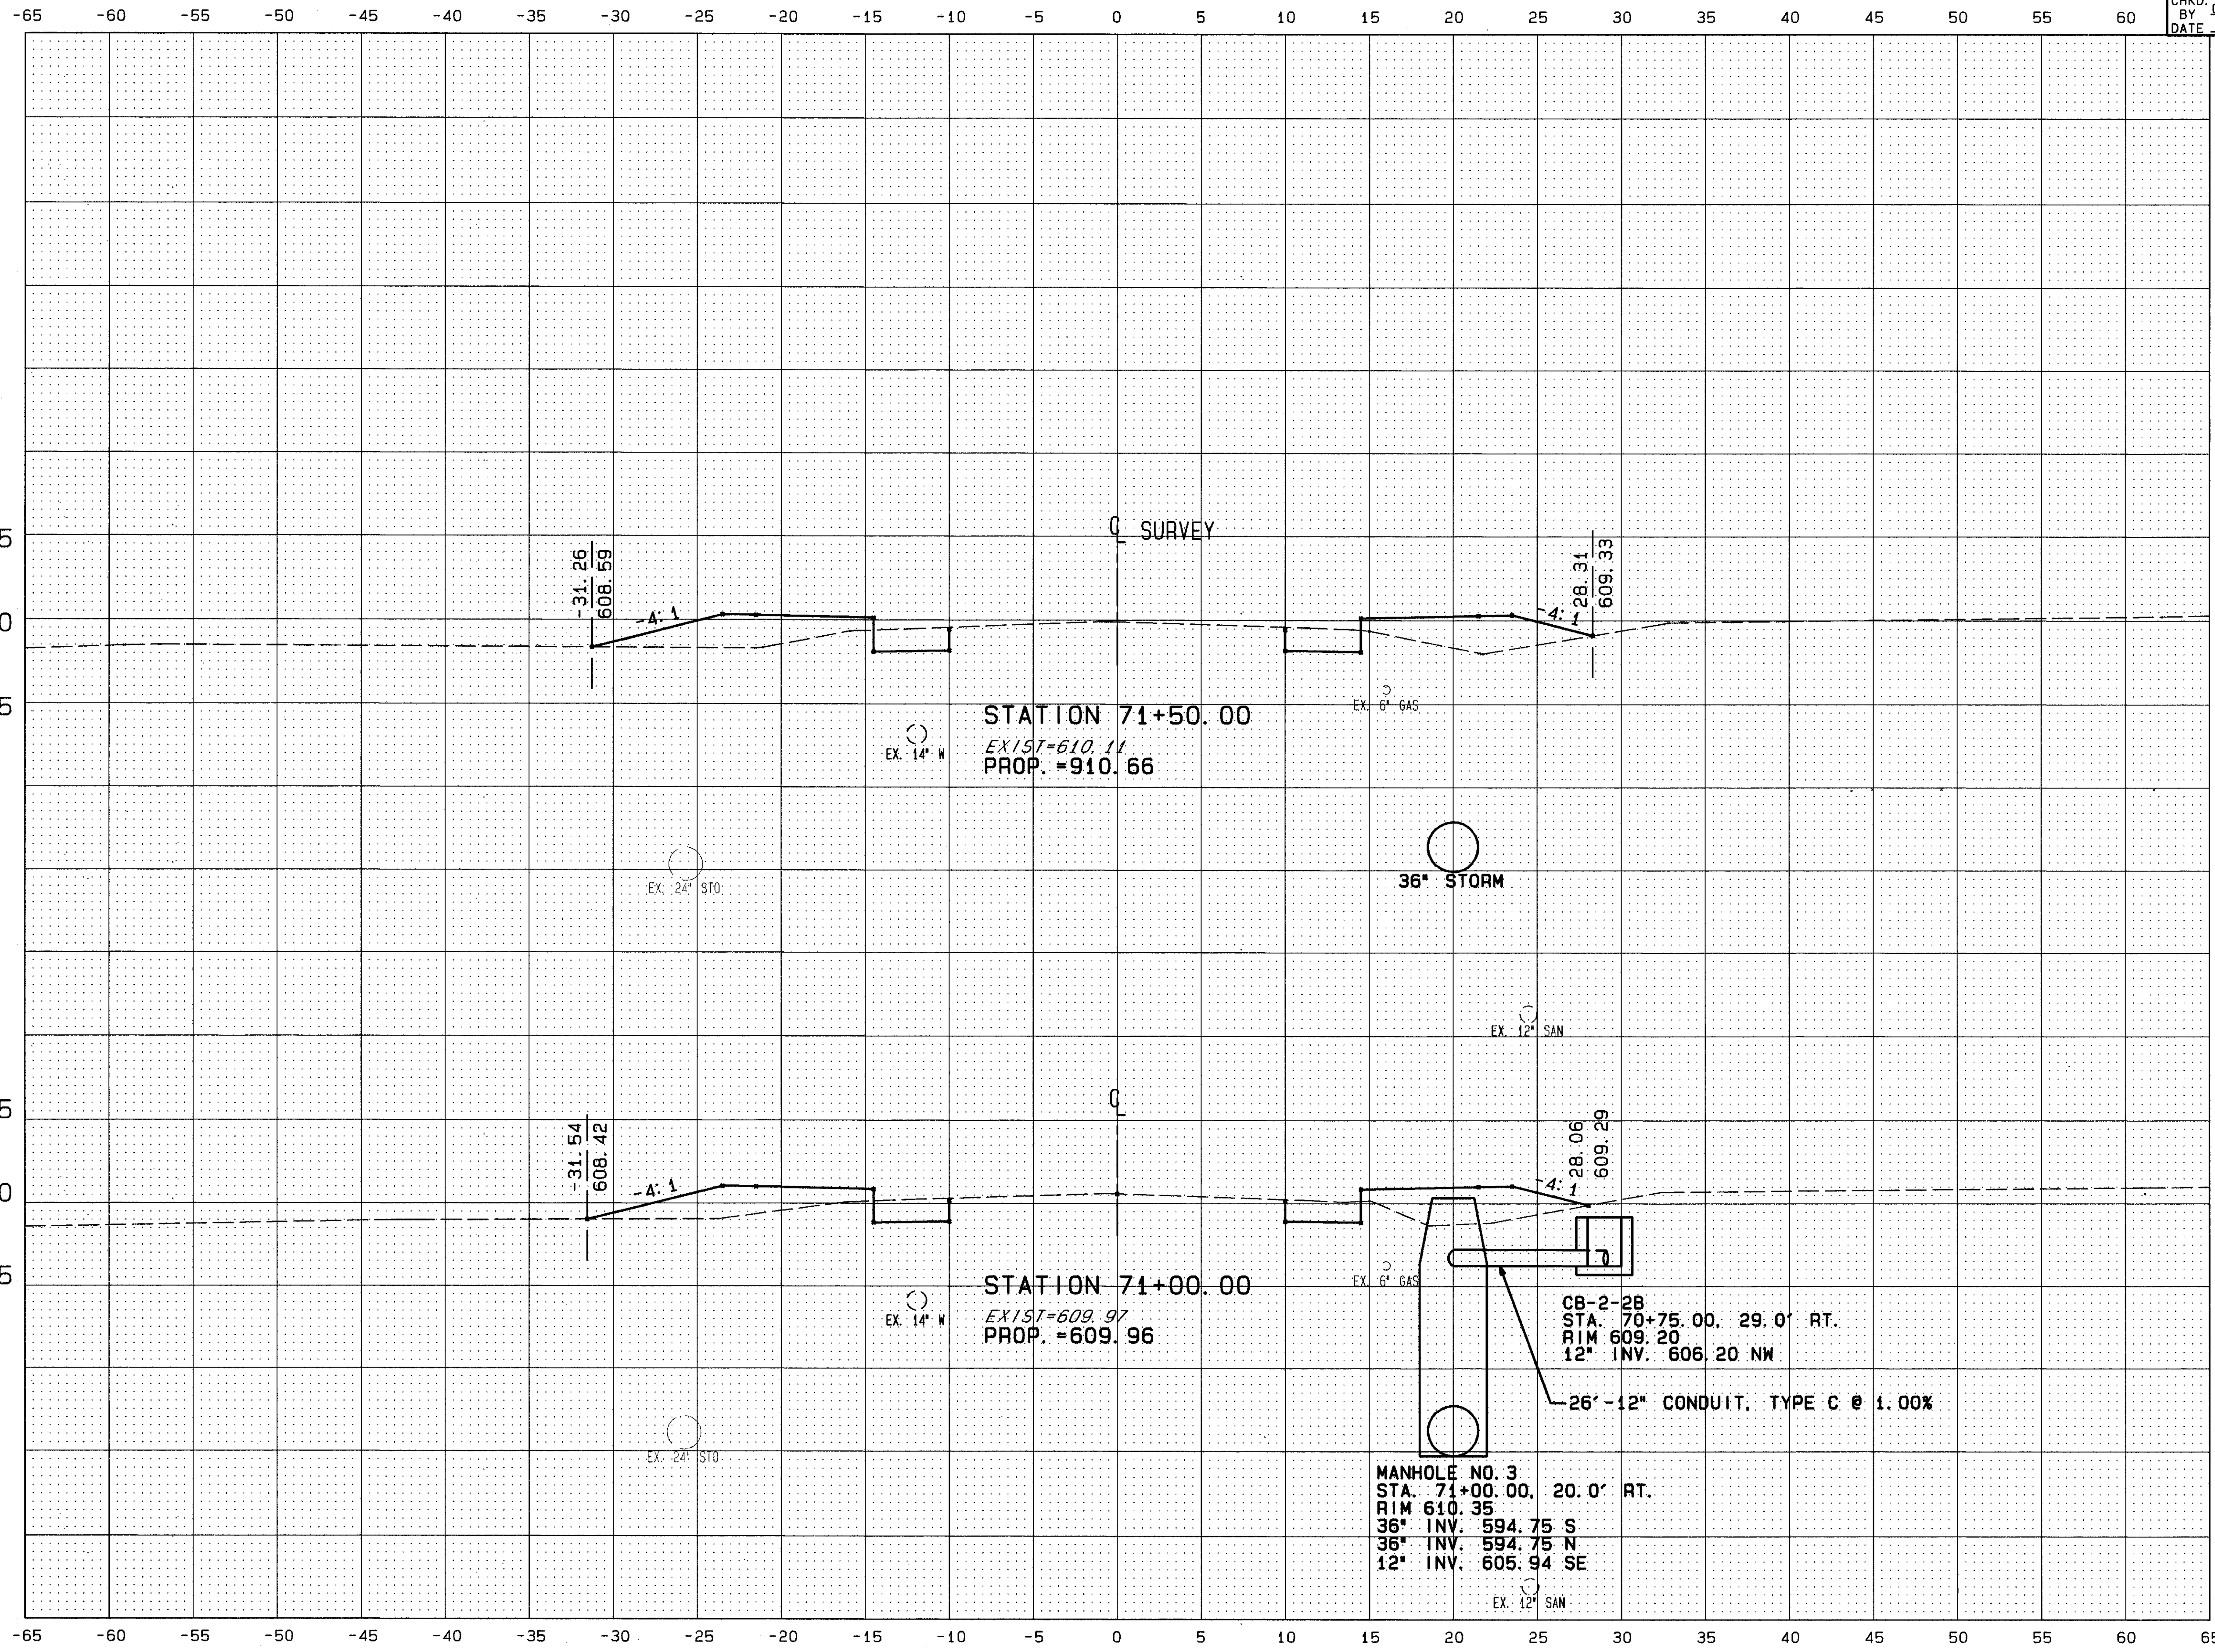

| END AREA |      | VOLUME   |      |
|----------|------|----------|------|
| SQ. YDS. | CUT  | CU. YDS. | FILL |
| 1.58     | 4.40 | 25.3     | 73.9 |
| 1.46     | 4.47 | 23.5     | 68.9 |

PLAN 1/27

90483 FRI 01/29/93 03:02 PM JACK FILES: XD0TS.PLT DP6.PLT

CROSS SECTION STA. 71+00 to STA. 71+50