

CALC. BY J.J.C.
 DATE 1/93
 CHKD. BY C.C.H.
 DATE 1/93


LAK - 535 - 0.55

OHIO

41
90

FHWA REGION 5

-65 -60 -55 -50 -45 -40 -35 -30 -25 -20 -15 -10 -5 0 5 10 15 20 25 30 35 40 45 50 55 60

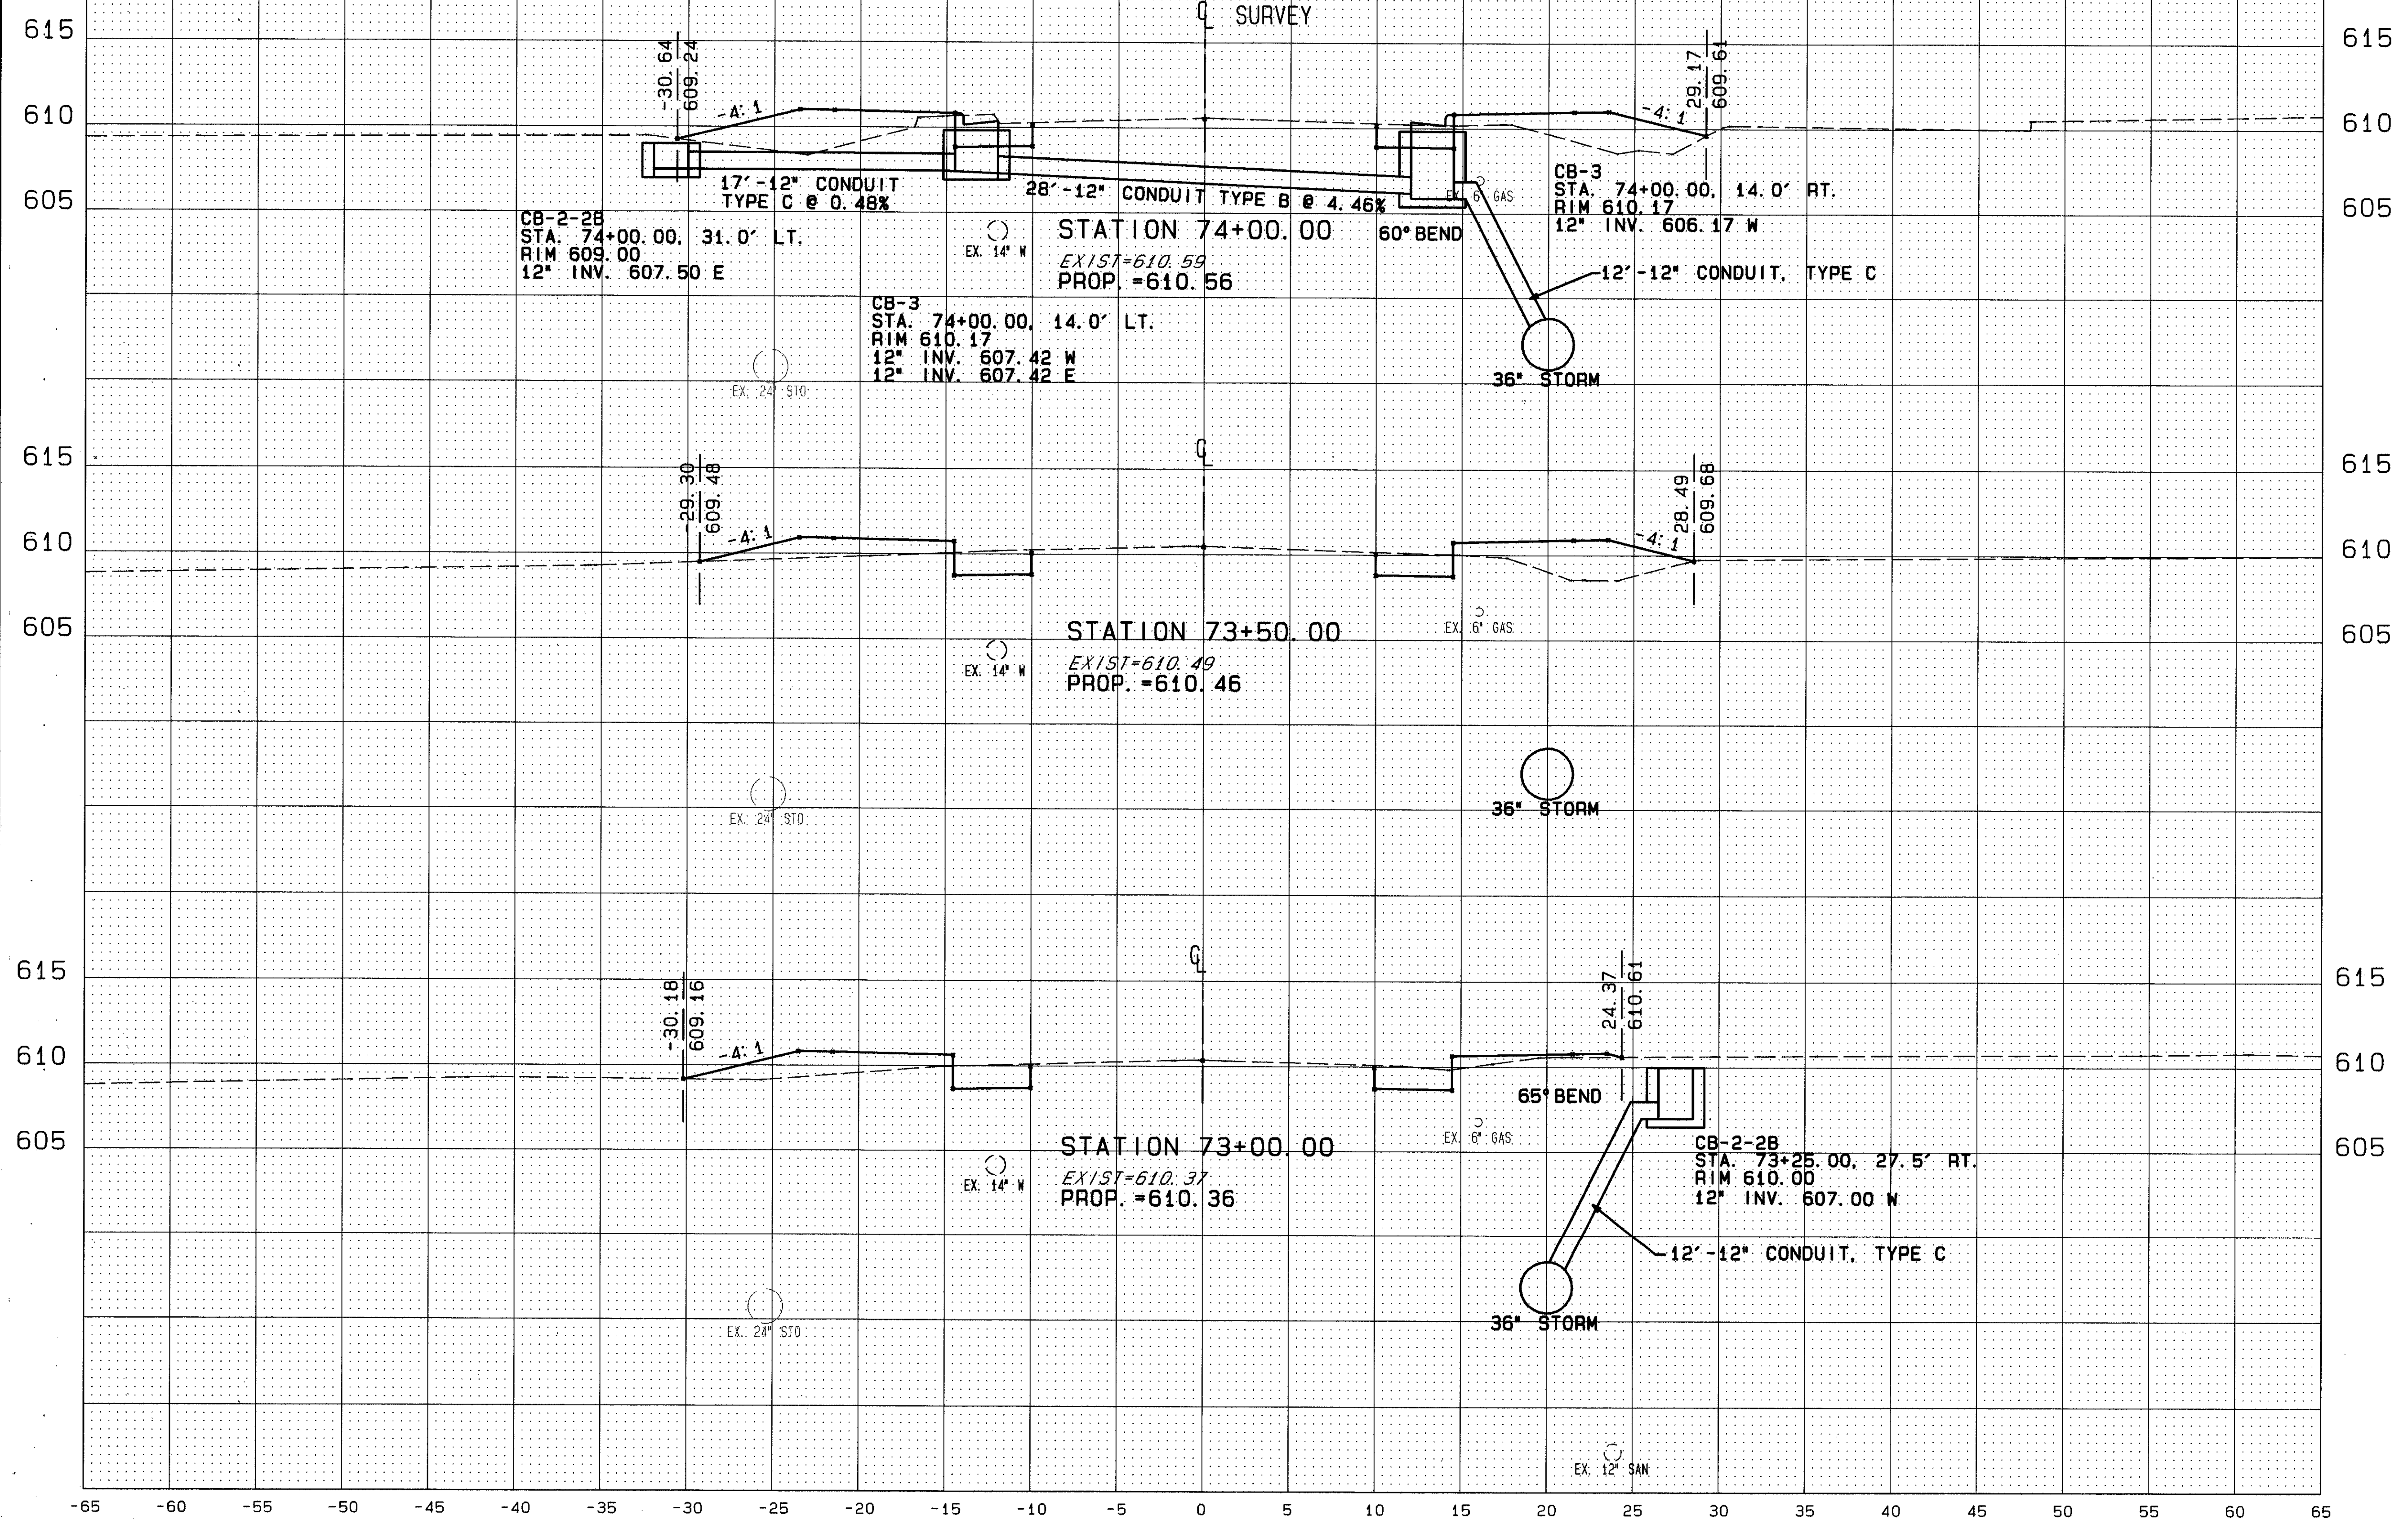

END AREA		VOLUME	
SQ. YDS.	SQ. YDS.	CUT	FILL
1.54	4.74		
		25.8	69.1
1.56	3.55		
		25.8	46.8
1.53	2.06		
		24.8	48.5

PLAN NO. 27

90483 FRI 01/29/93 03:02 PM JACK FILES: XDOTS.PLT DR6.PLT

CROSS SECTION STA. 73+00 TO STA. 74+00