


CALC BY J.J.C.
 DATE 1/93
 CHKD BY C.C.H.
 DATE 1/93

LAK - 535 - 0.55

OHIO
 FHWA REGION 5

42
 90

PLAN NO. 271

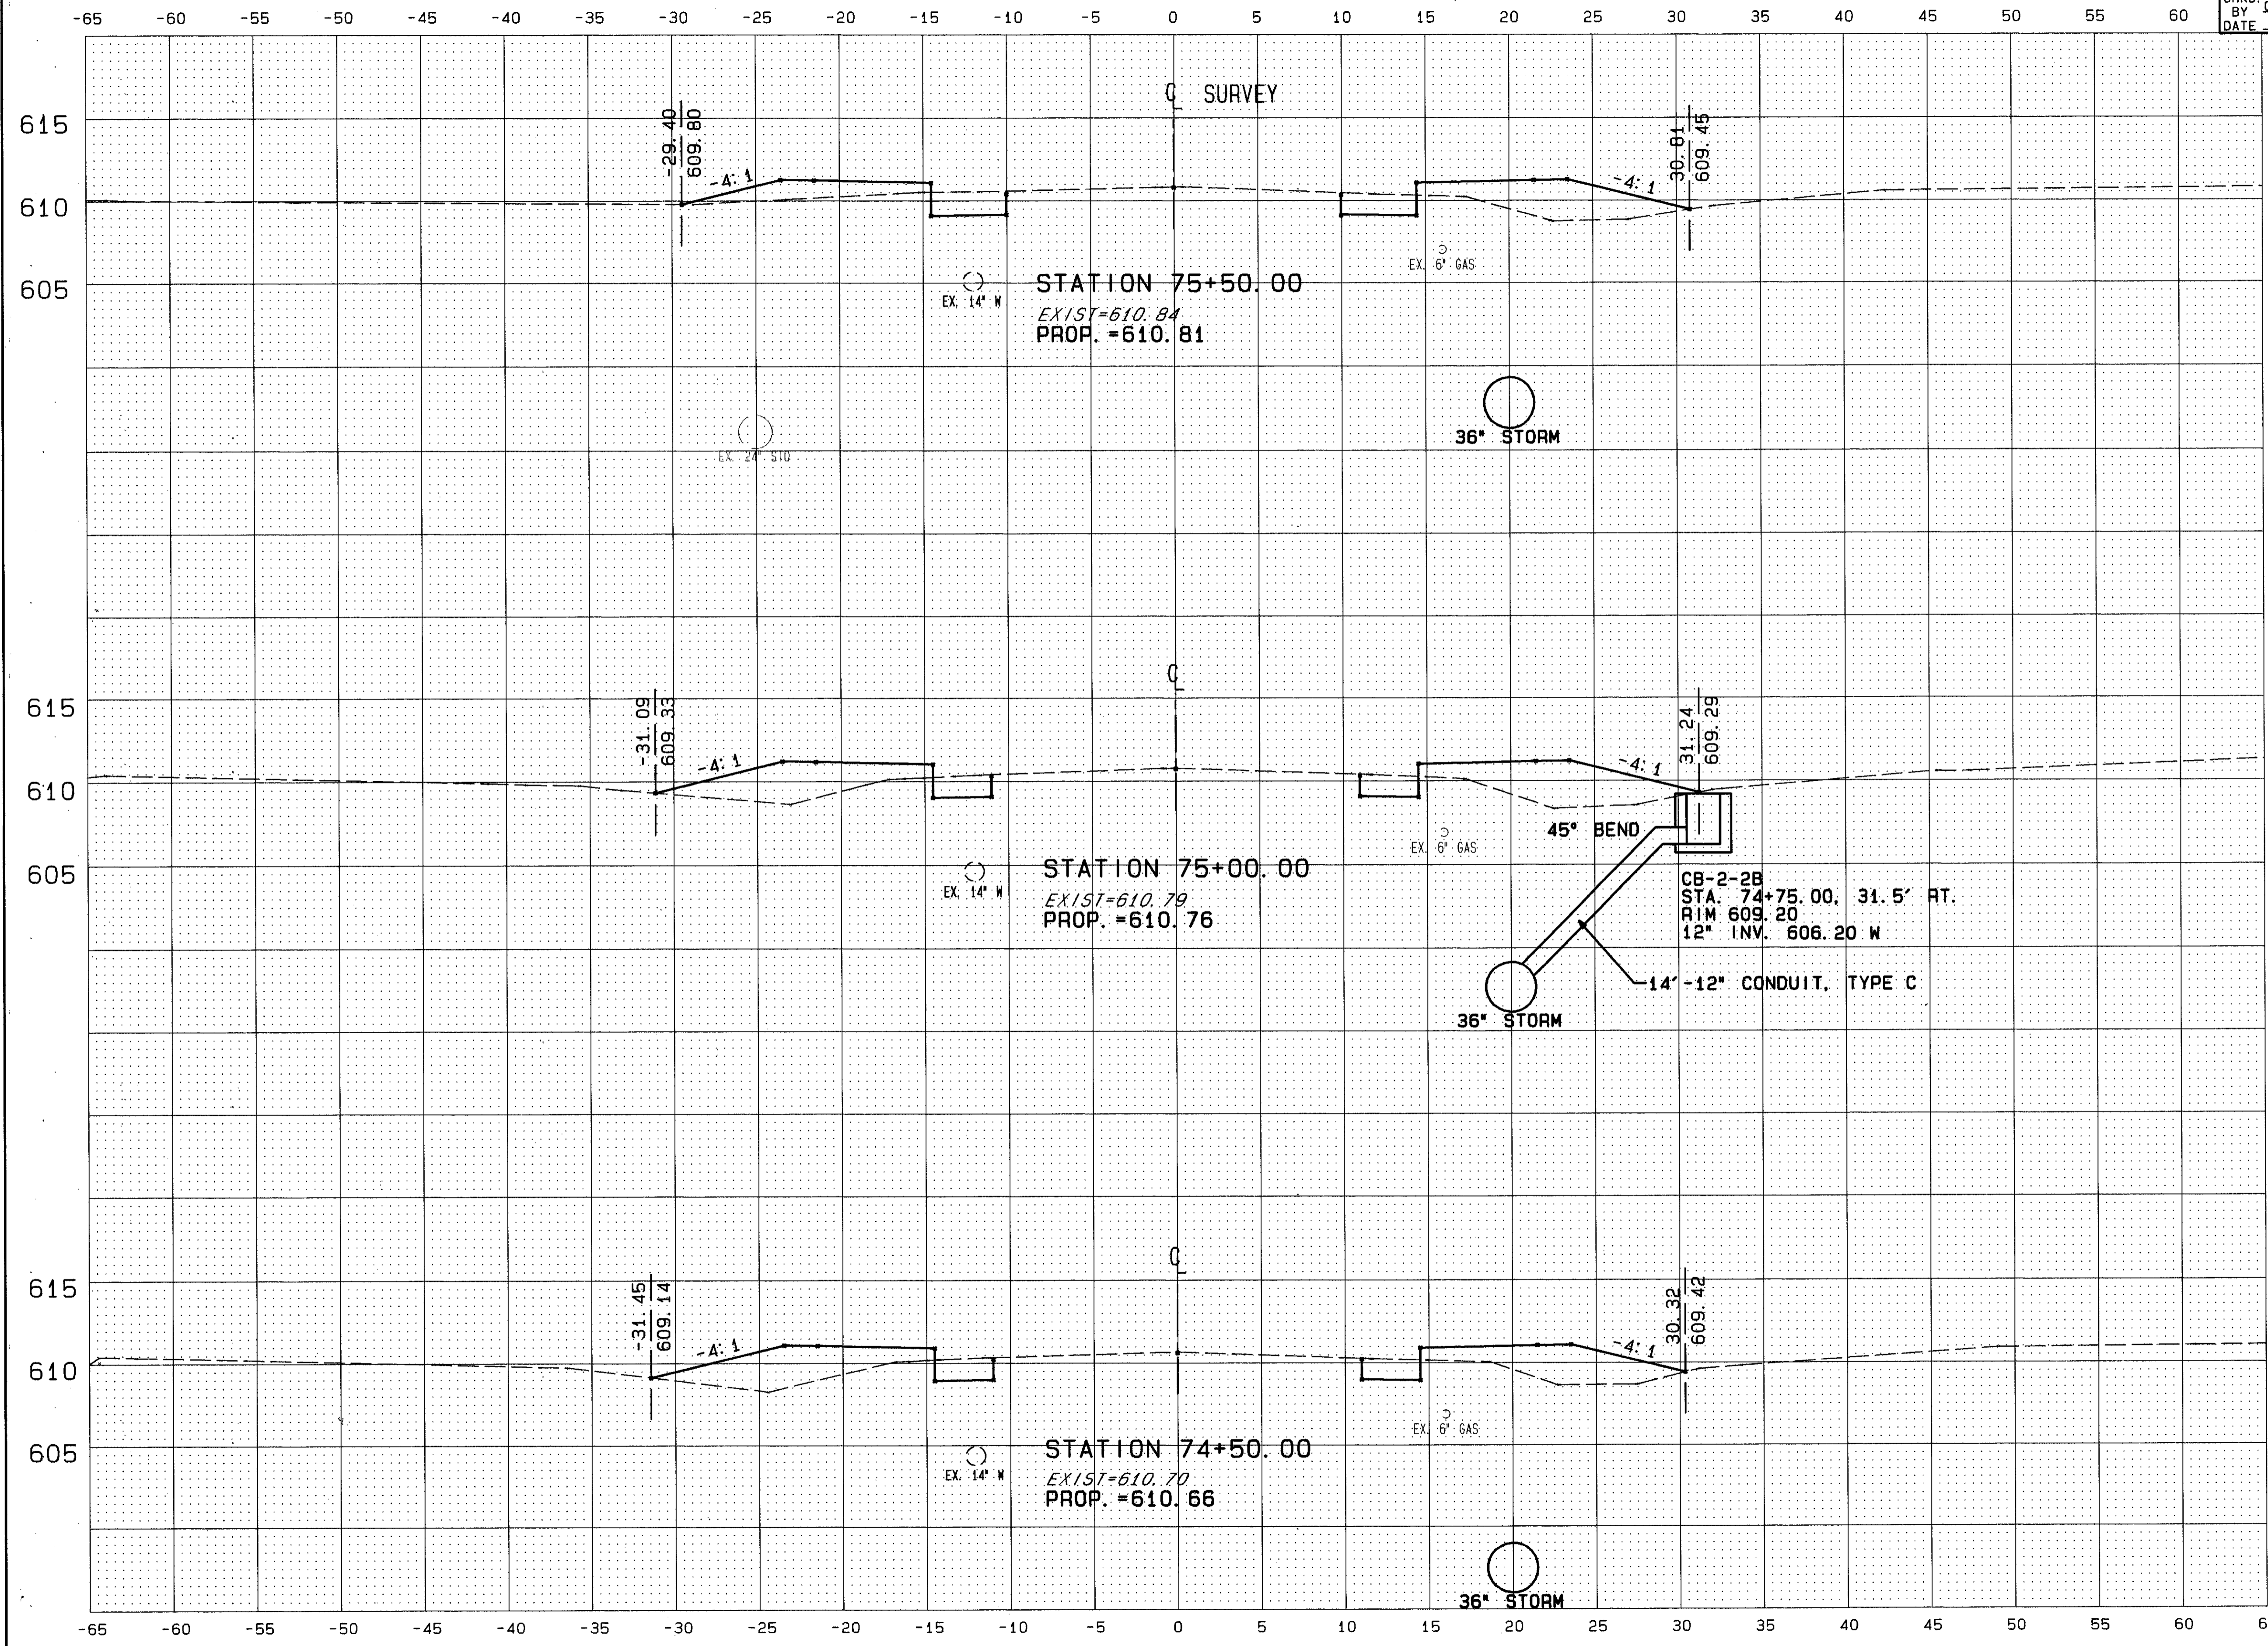

END AREA		VOLUME	
SG. YDS.	FILL	CUT	FILL
1.55	3.90		
		24.8	79.7
1.43	5.66		
		24.0	91.3
1.45	5.29		
		24.9	83.6

90483 FRI 01/29/93 02:02 PM JACK FILES: X69.PLT XDOTS.PLT

CROSS SECTION STA. 74+50 to STA. 75+50