


CALC. BY J.J.C.  
 DATE 1/93  
 CHKD. BY C.C.H.  
 DATE 1/93

LAK - 535 - 0.55

OHIO  
 FHMA REGION 5

43  
 90

-65 -60 -55 -50 -45 -40 -35 -30 -25 -20 -15 -10 -5 0 5 10 15 20 25 30 35 40 45 50 55 60

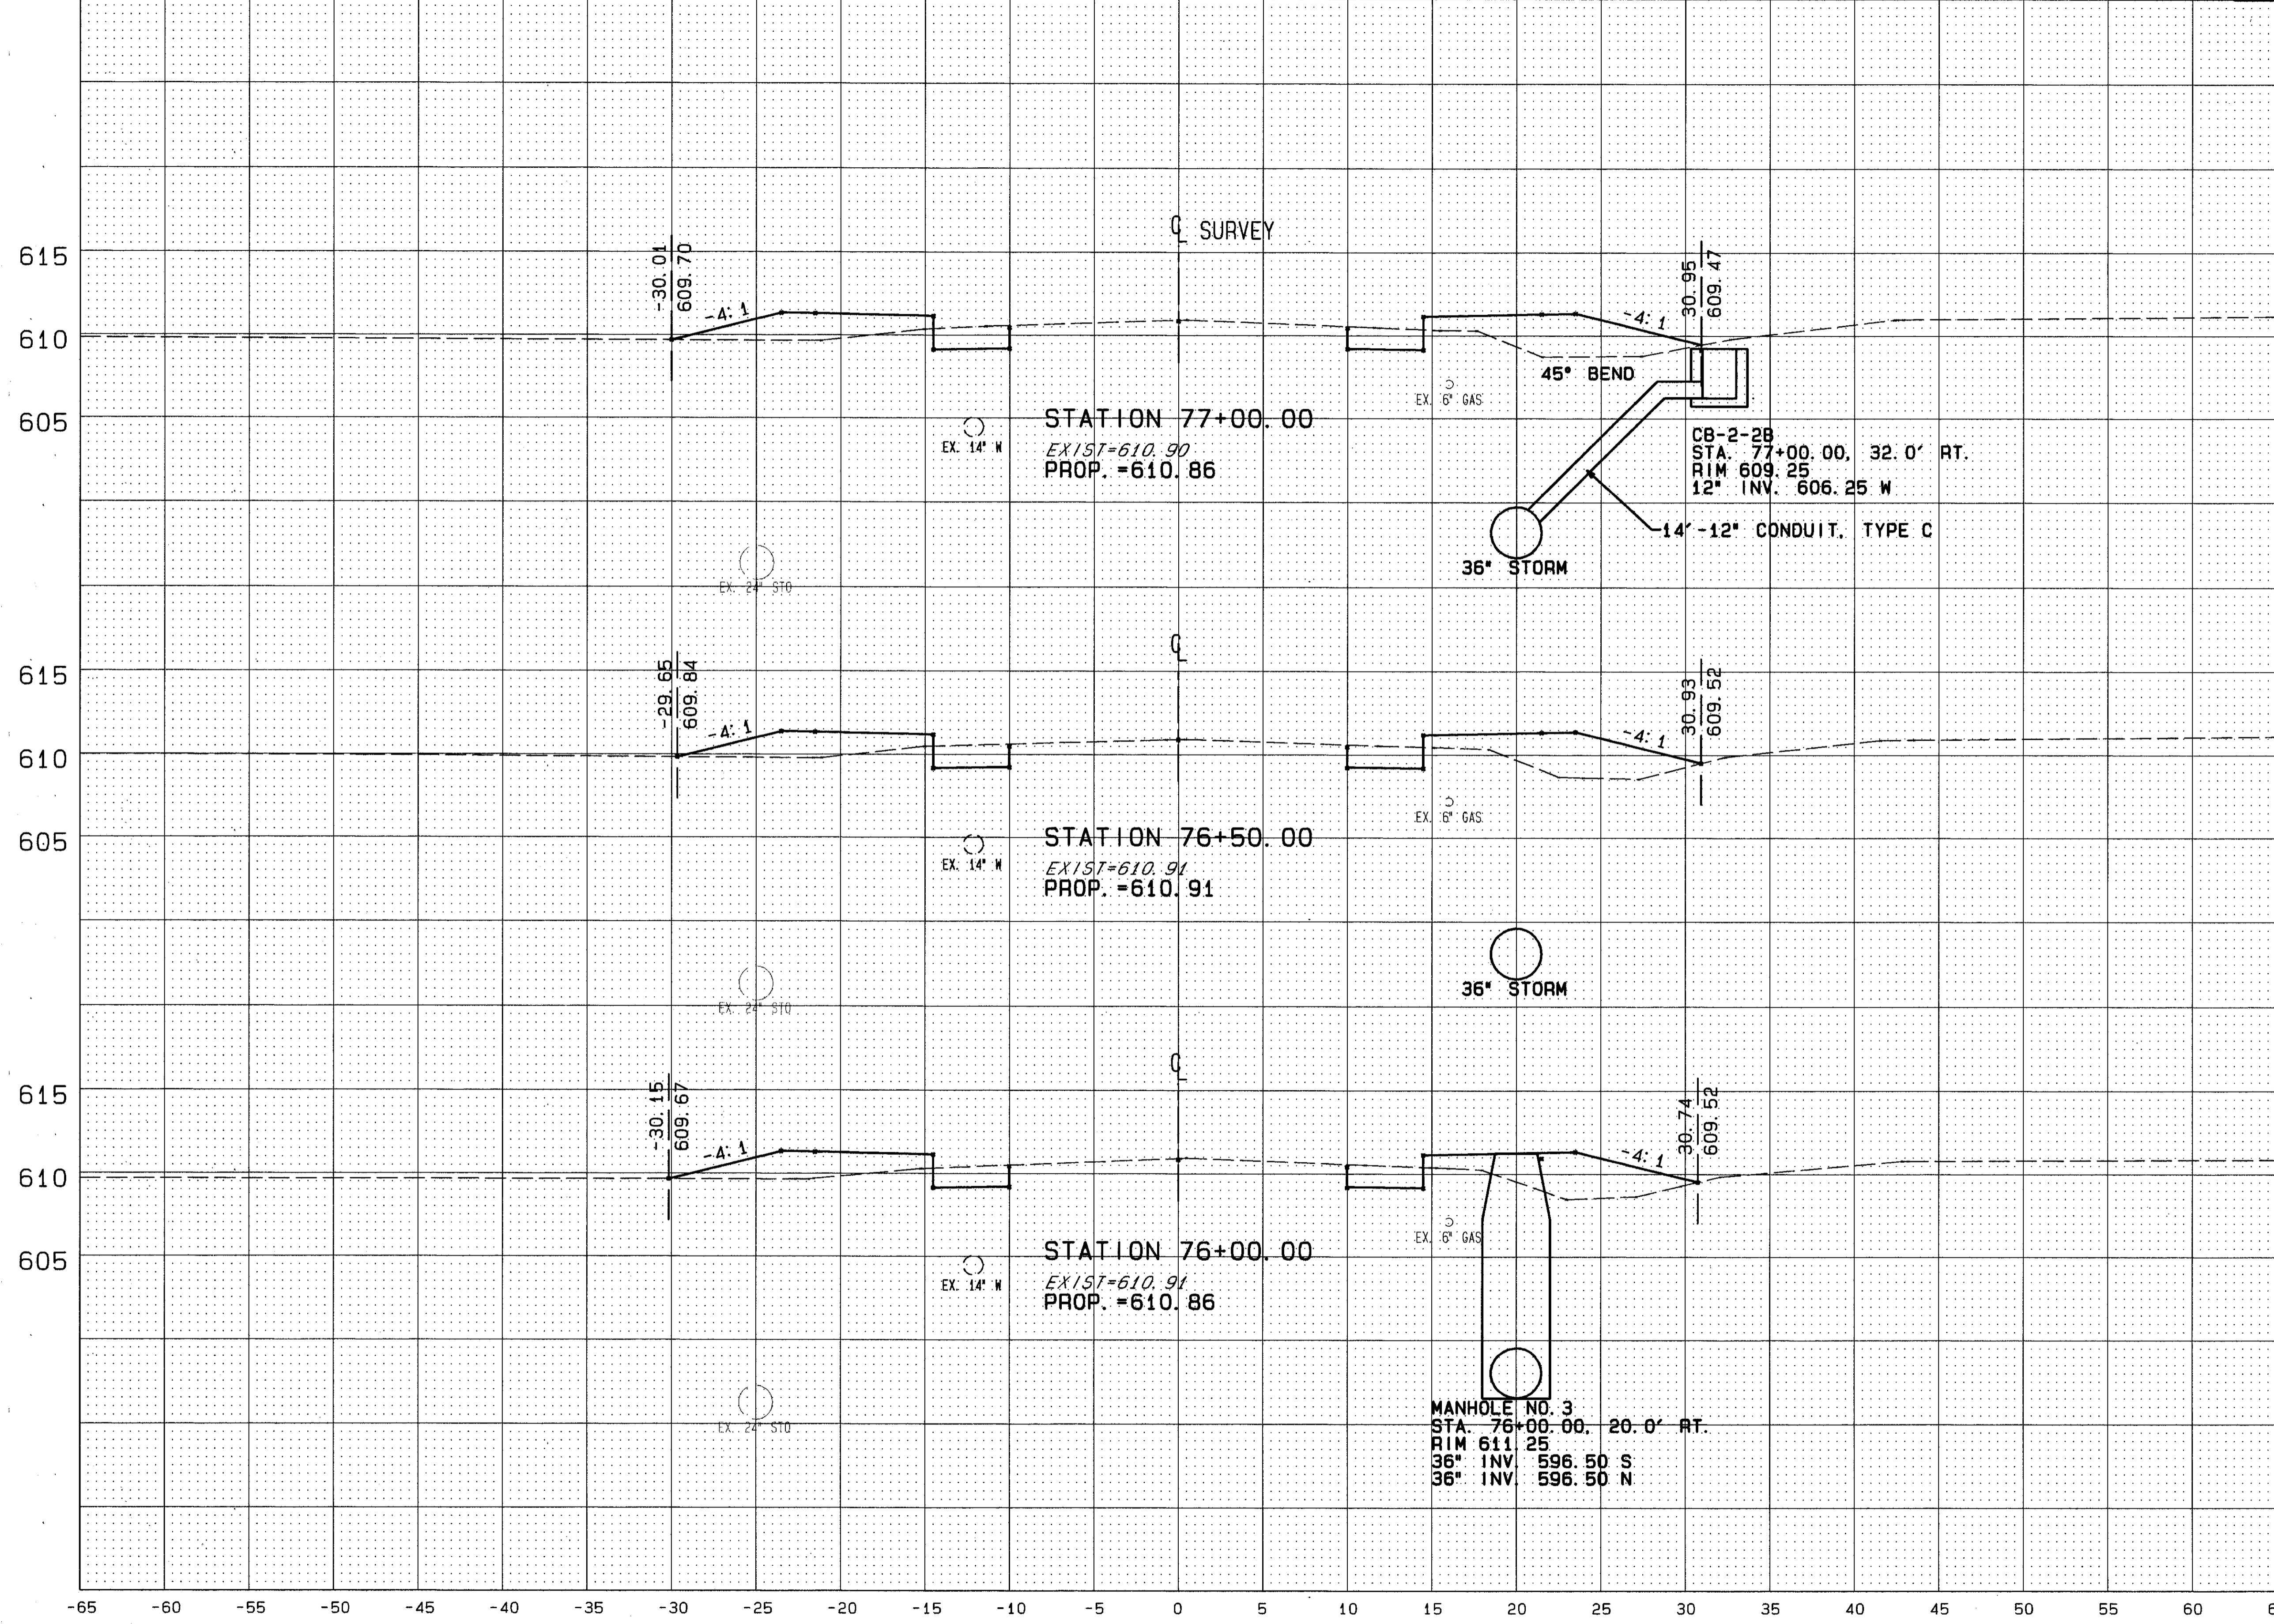

END AREA		VOLUME	
SQ. YDS.	CUT	CU. YDS.	FILL
1.48	4.70	24.6	77.3
1.47	4.57	24.4	77.6
1.45	4.74	25.1	72.0

PLAN  
 NO. 271

90483 FRI 01/29/93 03:02 PM JACK FILES: XDOTS.PLT DP6.PLT

CROSS SECTION STA. 76+00 TO STA. 77+00