


CALC. J.J.C.
 BY
 DATE 1/93
 CHKD BY C.C.H.
 DATE 1/93

LAK - 535 - 0.55

OHIO

52
 90

FHWA REGION 5

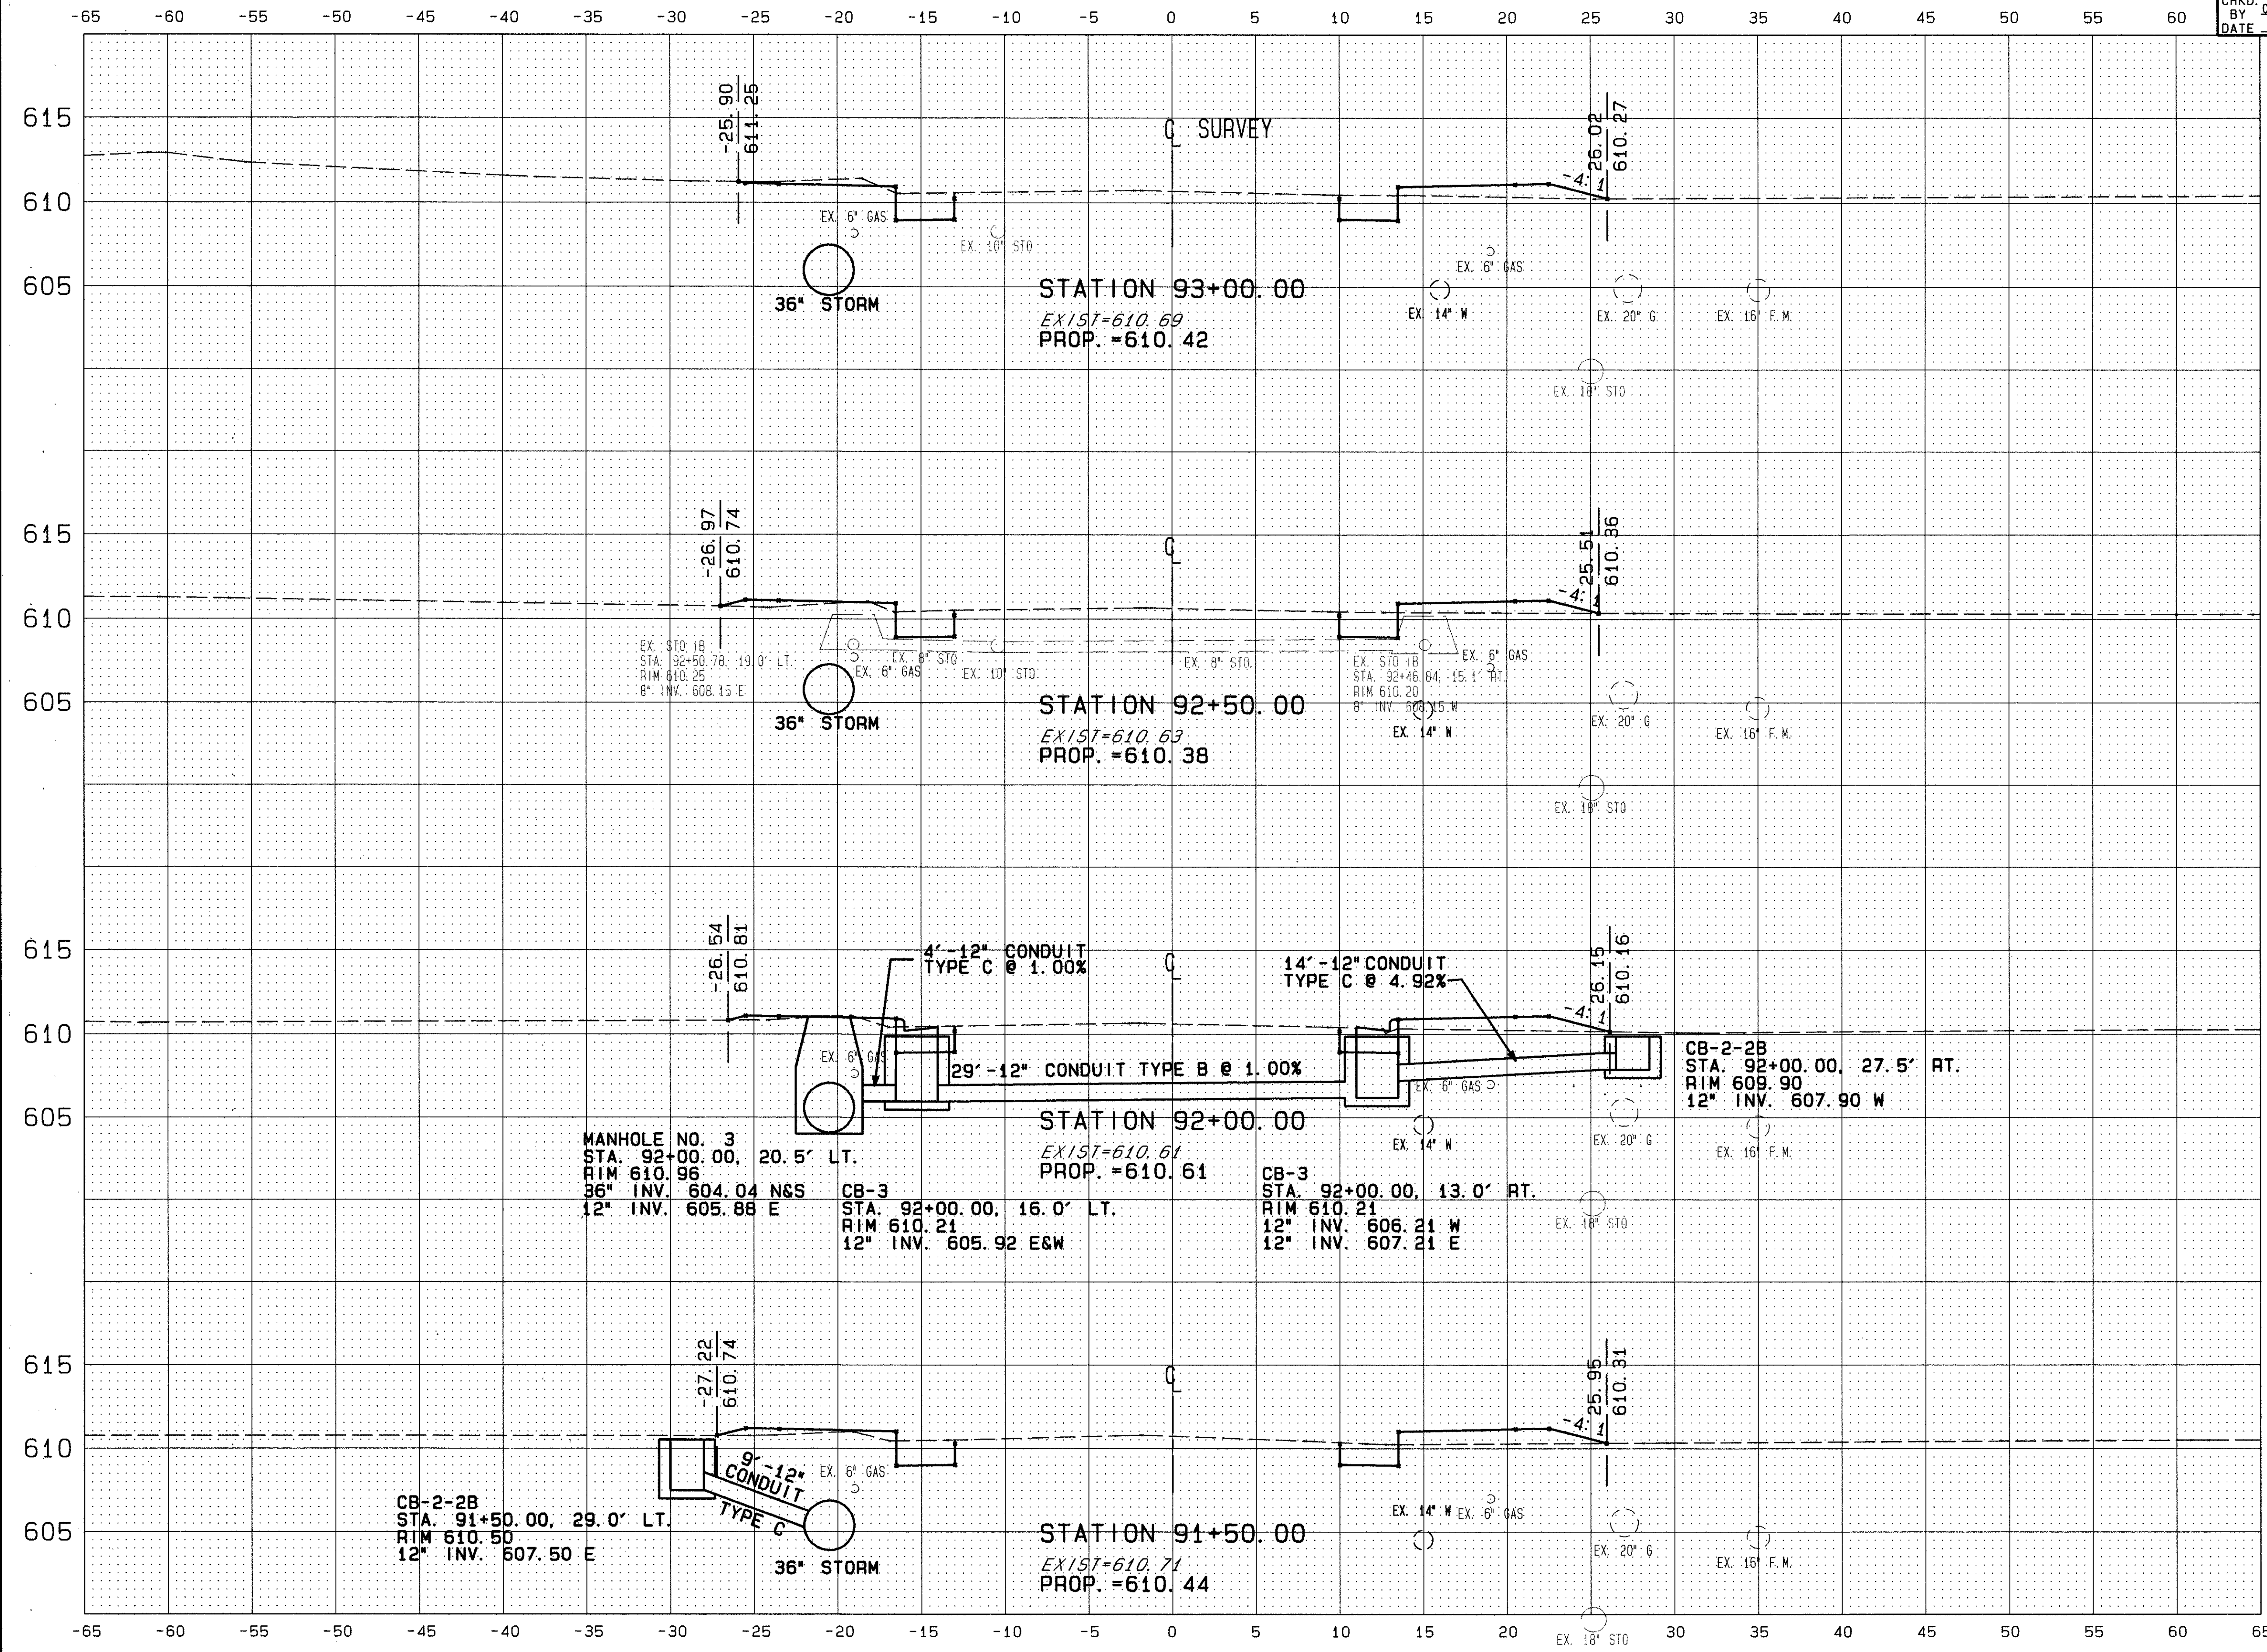

END AREA		VOLUME	
SQ. YDS.	CUT	CU. YDS.	FILL
2.13	0.85	32.9	15.5
1.81	1.02	30.8	17.0
1.88	1.03	29.3	19.5
1.64	1.31	28.1	20.4

PLAN
 NO. 3271

90483 FRI 01/29/93 02:02 PM JACK FILES: X79.PLT X00TS.PLT

CROSS SECTION STA. 91+50 TO STA. 93+00