


CALC. BY J.J.C.
 DATE 1/93
 CHKD. BY C.C.H.
 DATE 1/93

LAK - 535 - 0.55

OHIO

53
90

FHWA REGION 5

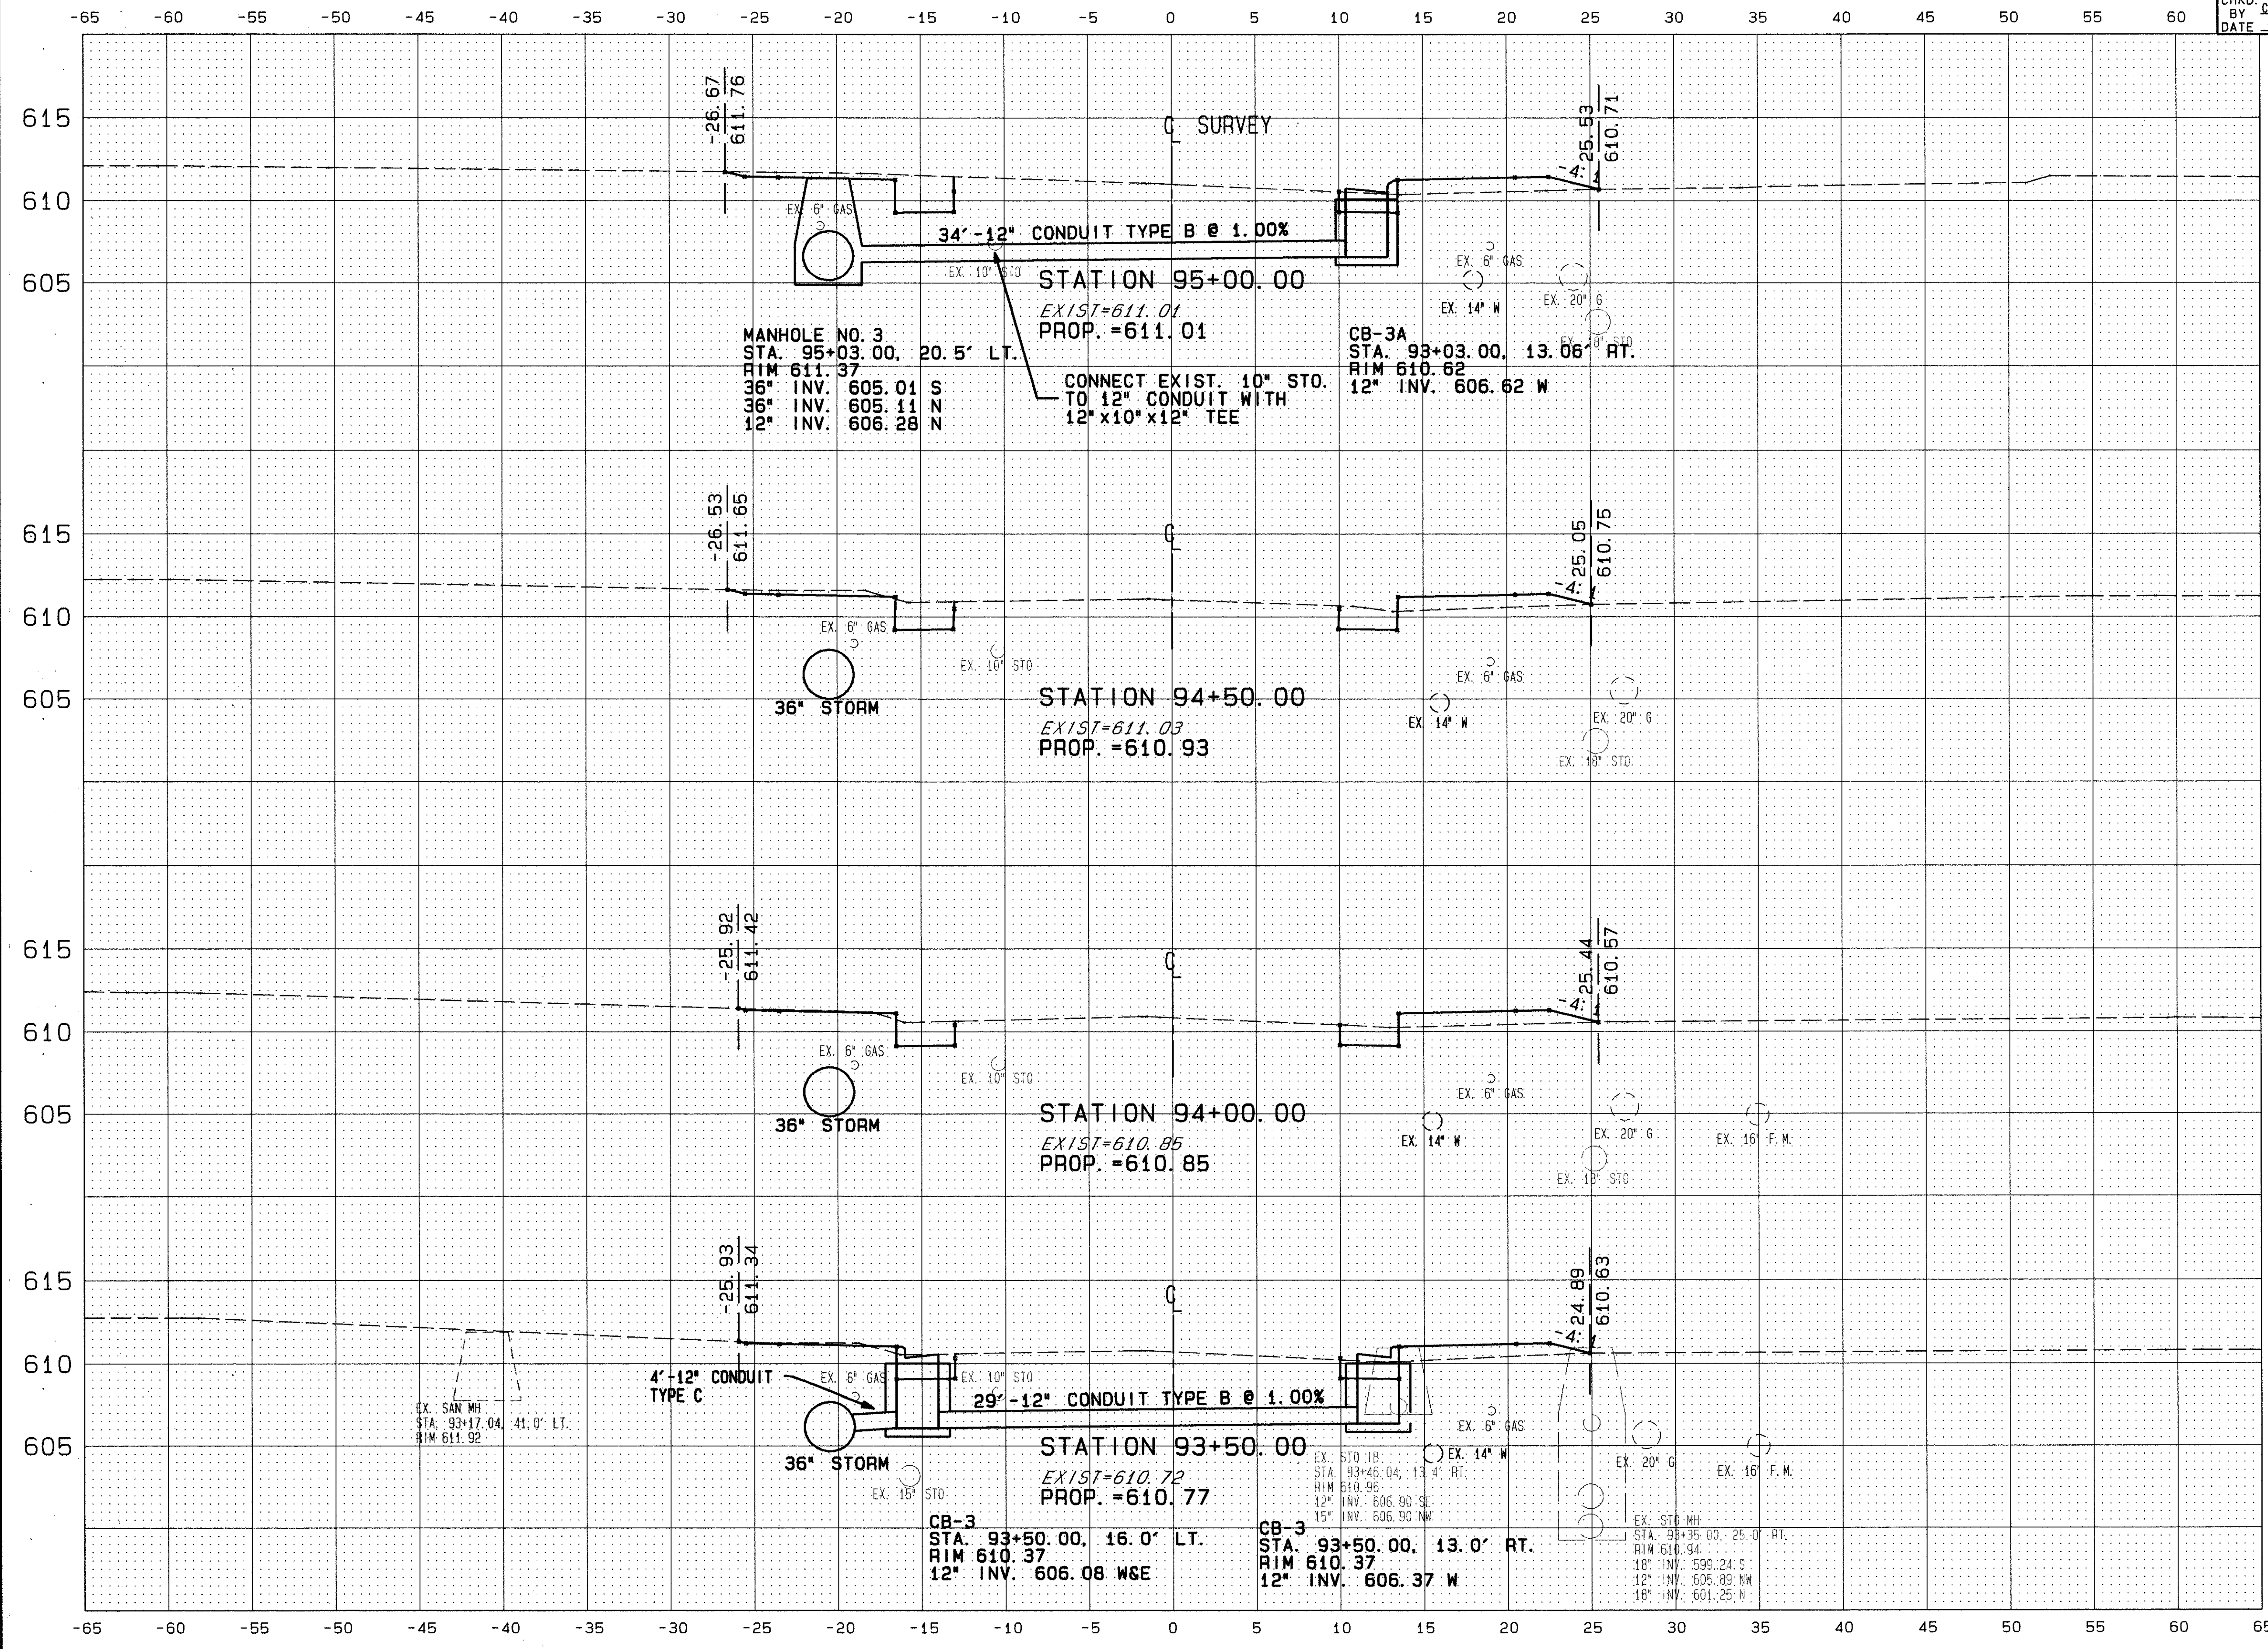

END AREA	VOLUME	
	SQ. YDS.	CU. YDS.
2.62	1.01	
2.32	0.90	41.1
		33.0
1.64	1.00	26.7
1.57	0.95	15.0
		30.9

PLAN NO. 271

90483 FRI 01/29/93 02:02 PM JACK FILES: X80.PLT X00TS.PLT

CROSS SECTION STA. 93+50 TO STA. 95+00