


CALC. BY J.J.G.
 DATE 1/93
 CHKD. BY C.C.H.
 DATE 1/93

LAK - 535 - 0.55

OHIO

FHWA REGION 5

54
90

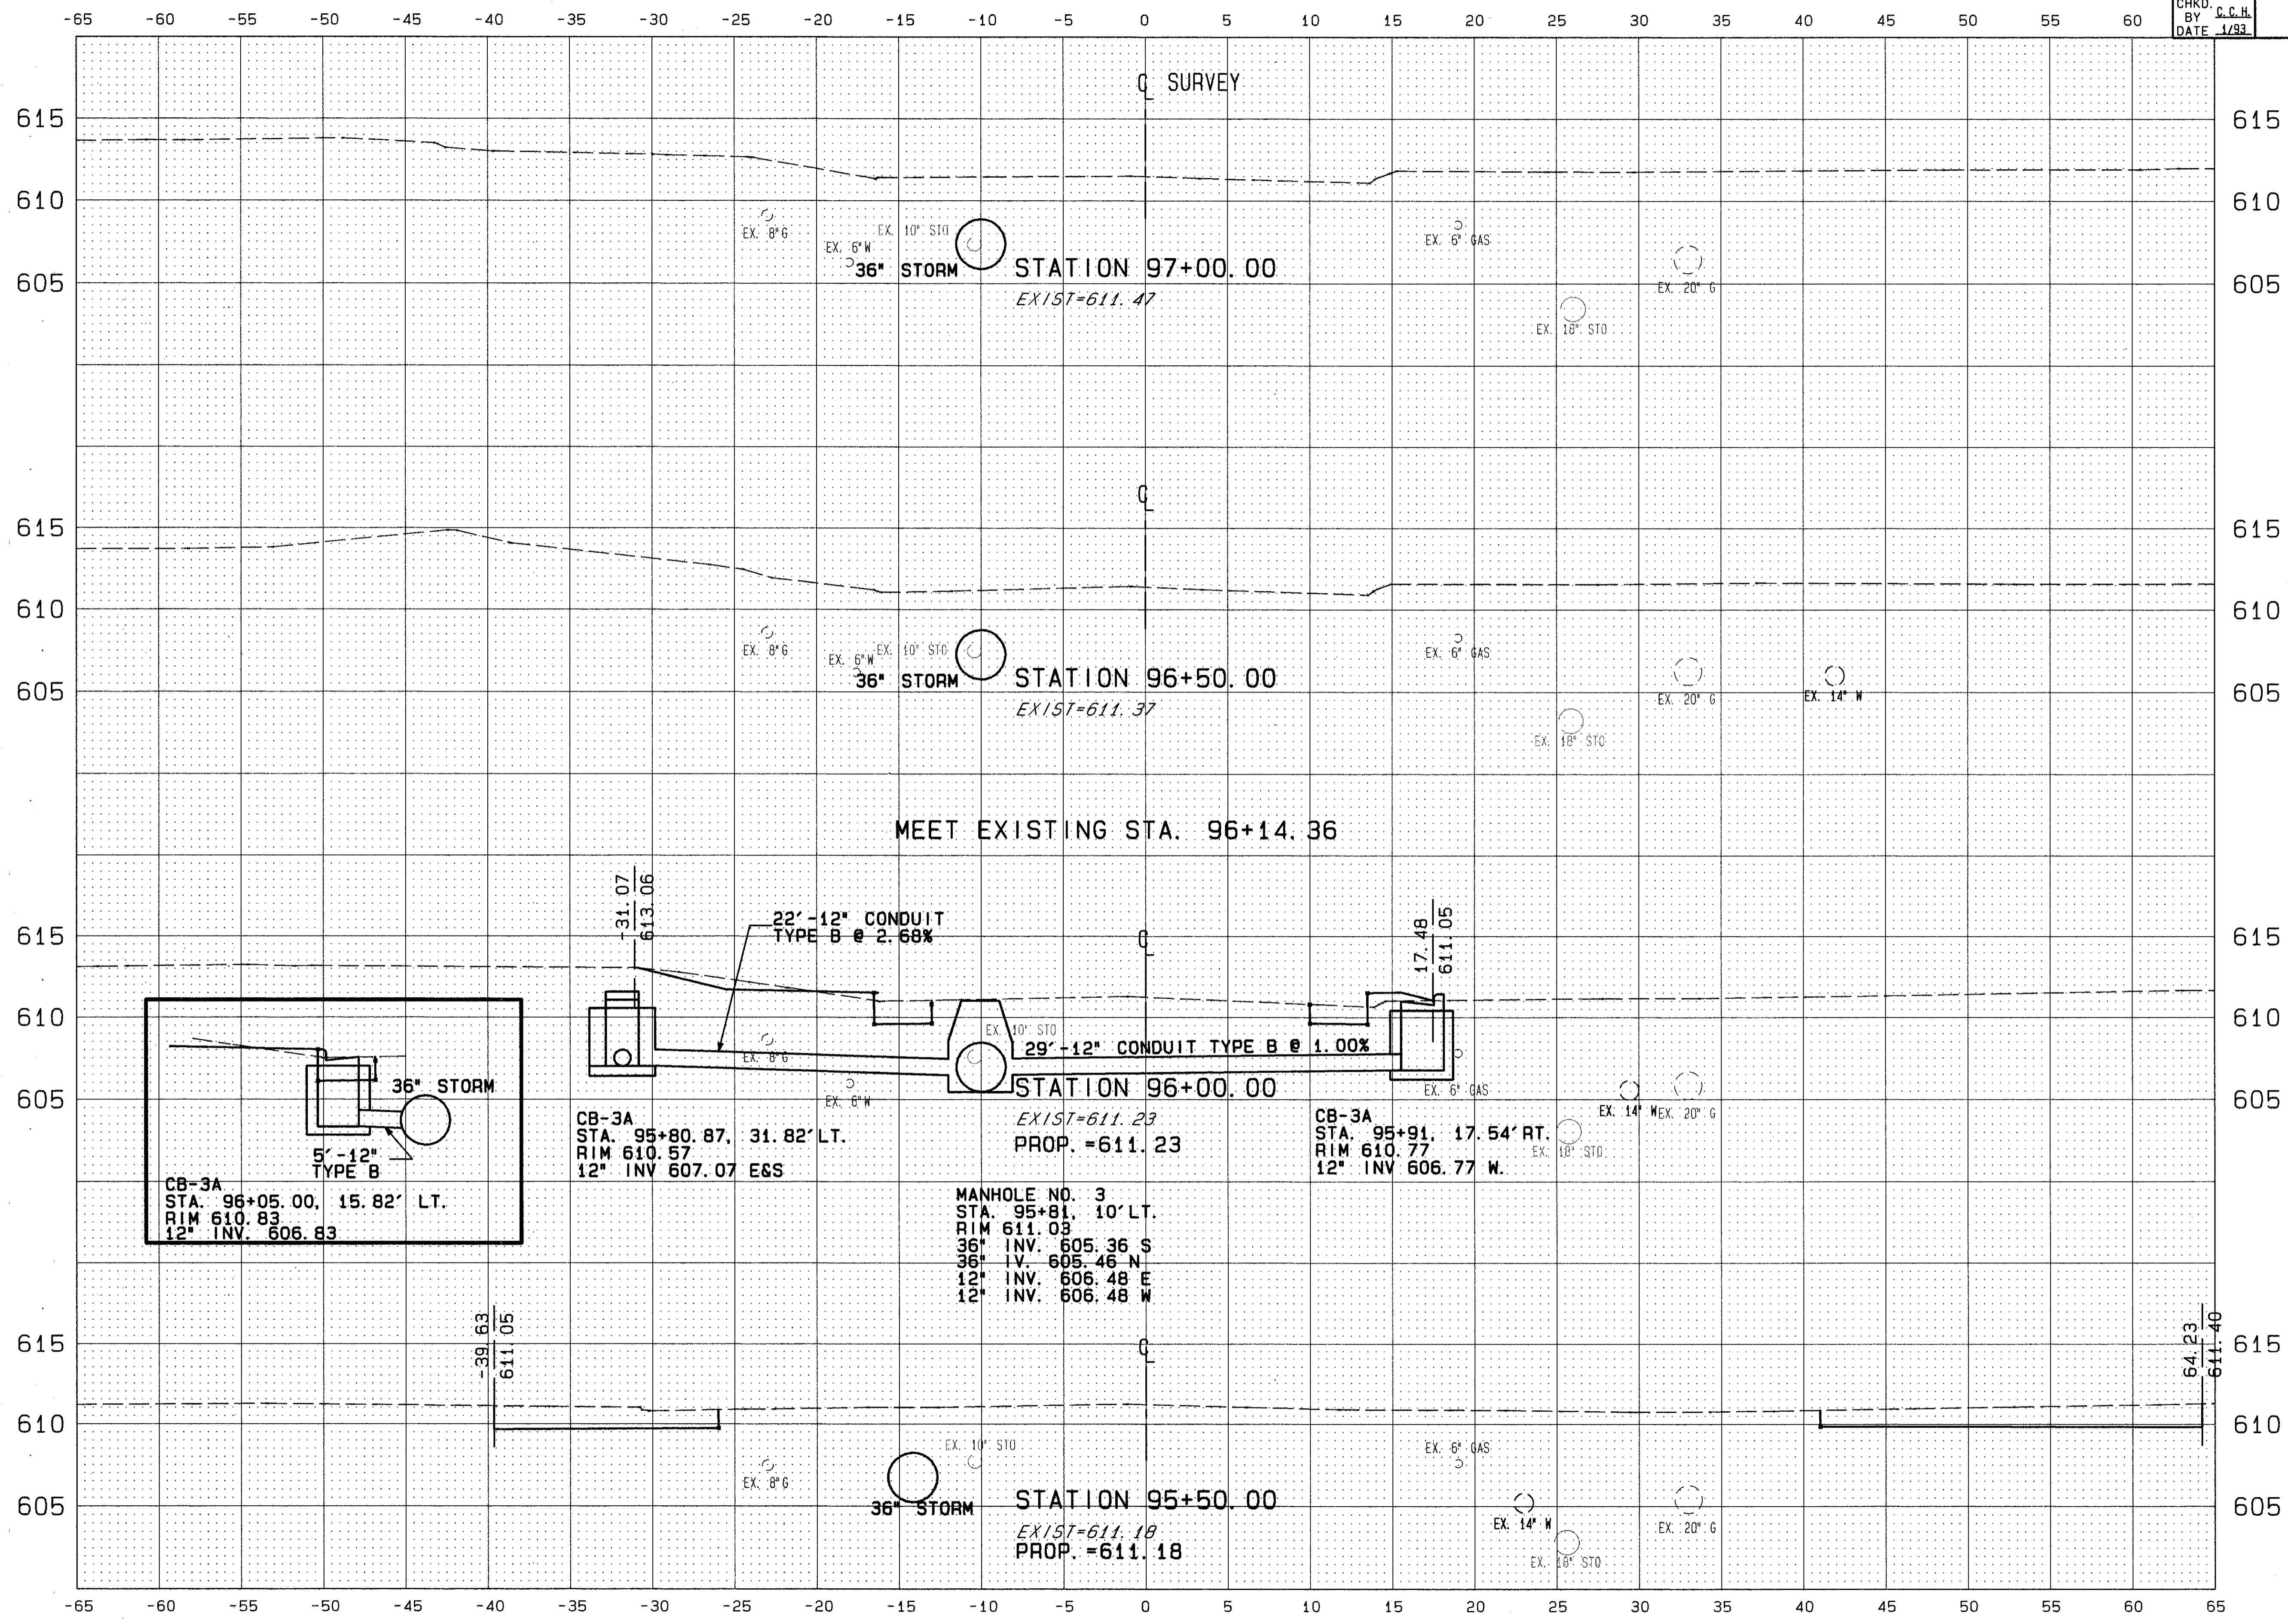

END AREA		VOLUME	
SQ. YDS.	CUT	CU. YDS.	FILL
0	0	3.9	0.8
1.62	0.35		
		61.8	5.8
5.79	0.34		
		70.1	11.25

PLAN NO. 24

90483 FRI 01/29/93 02:02 PM JACK FILES: X81.PLT XD0TS.PLT

CROSS SECTION STA. 95+50 TO STA. 97+00