


CALC. BY J.J.C.
 DATE 1/93
 CHKD BY C.C.H.
 DATE 1/93

LAK - 535 - 0.55

OHIO

57
90

FHWA REGION 5

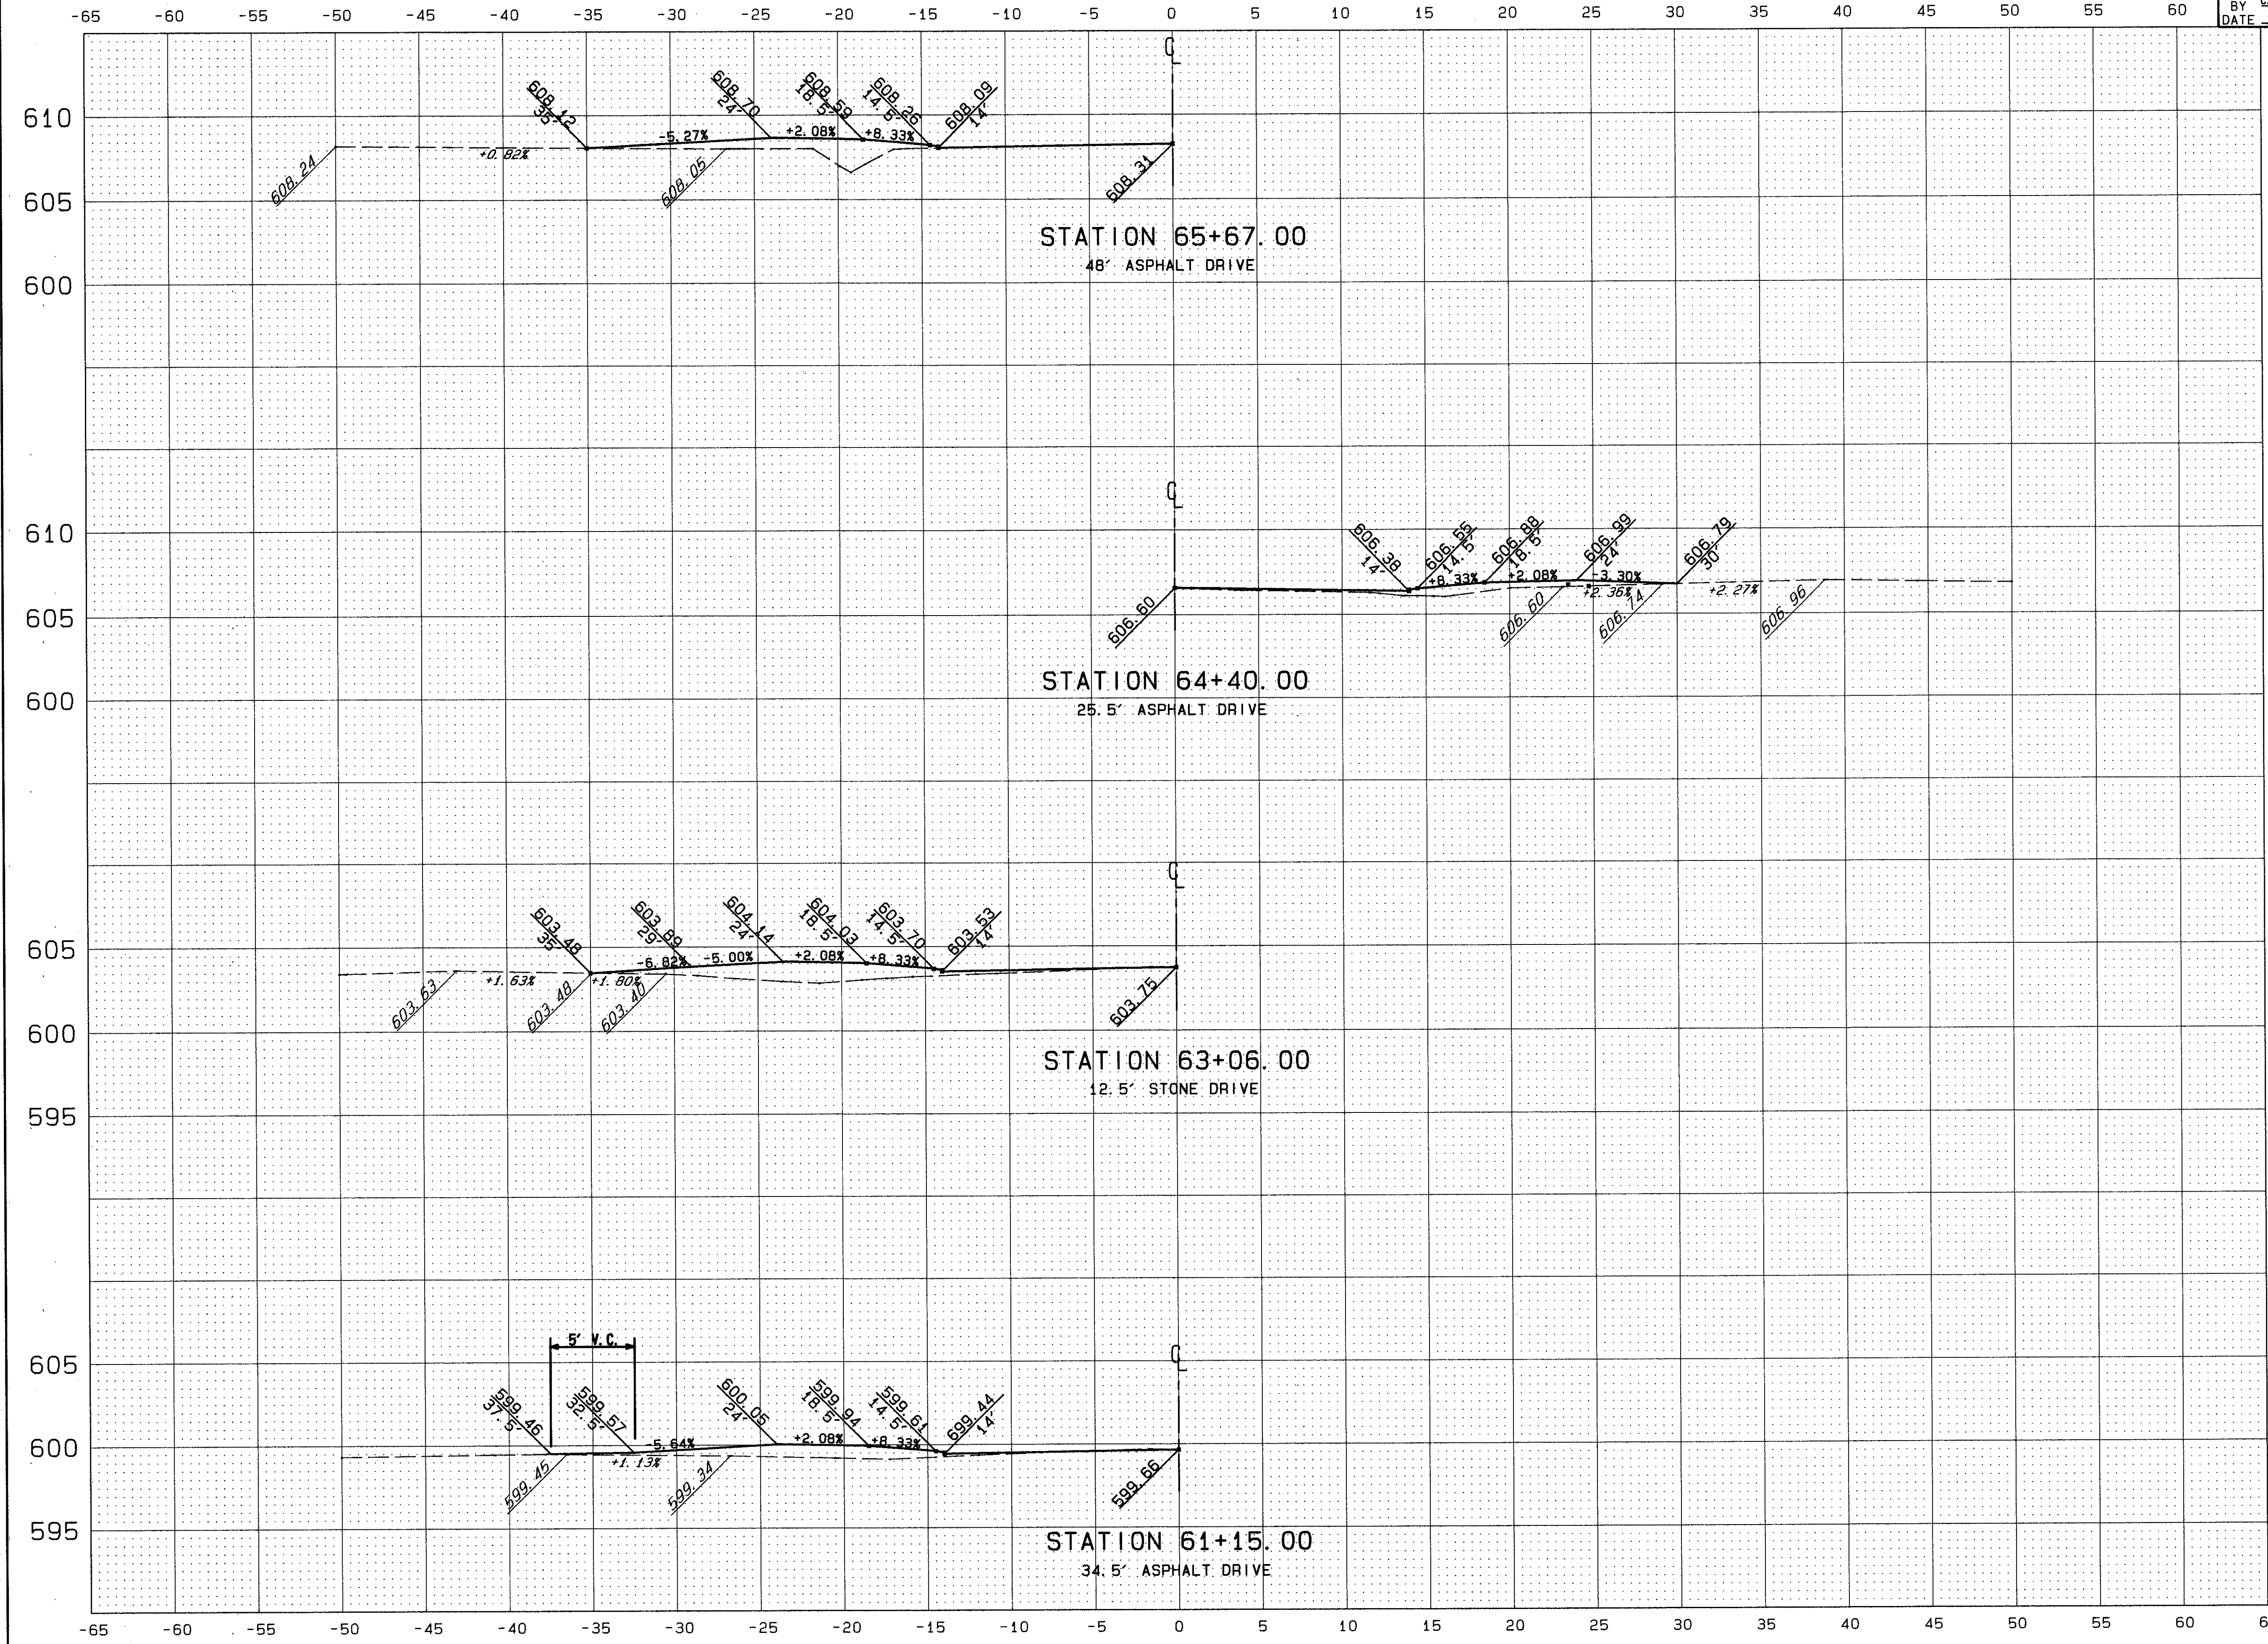

END AREA		VOLUME	
SQ. YDS.		CUT	FILL

PLAN
NO. 211

90483 FRI 01/29/93 03:02 PM JACK FILES: DP3.PLT XDOTS.PLT