



PLAN NO. 271

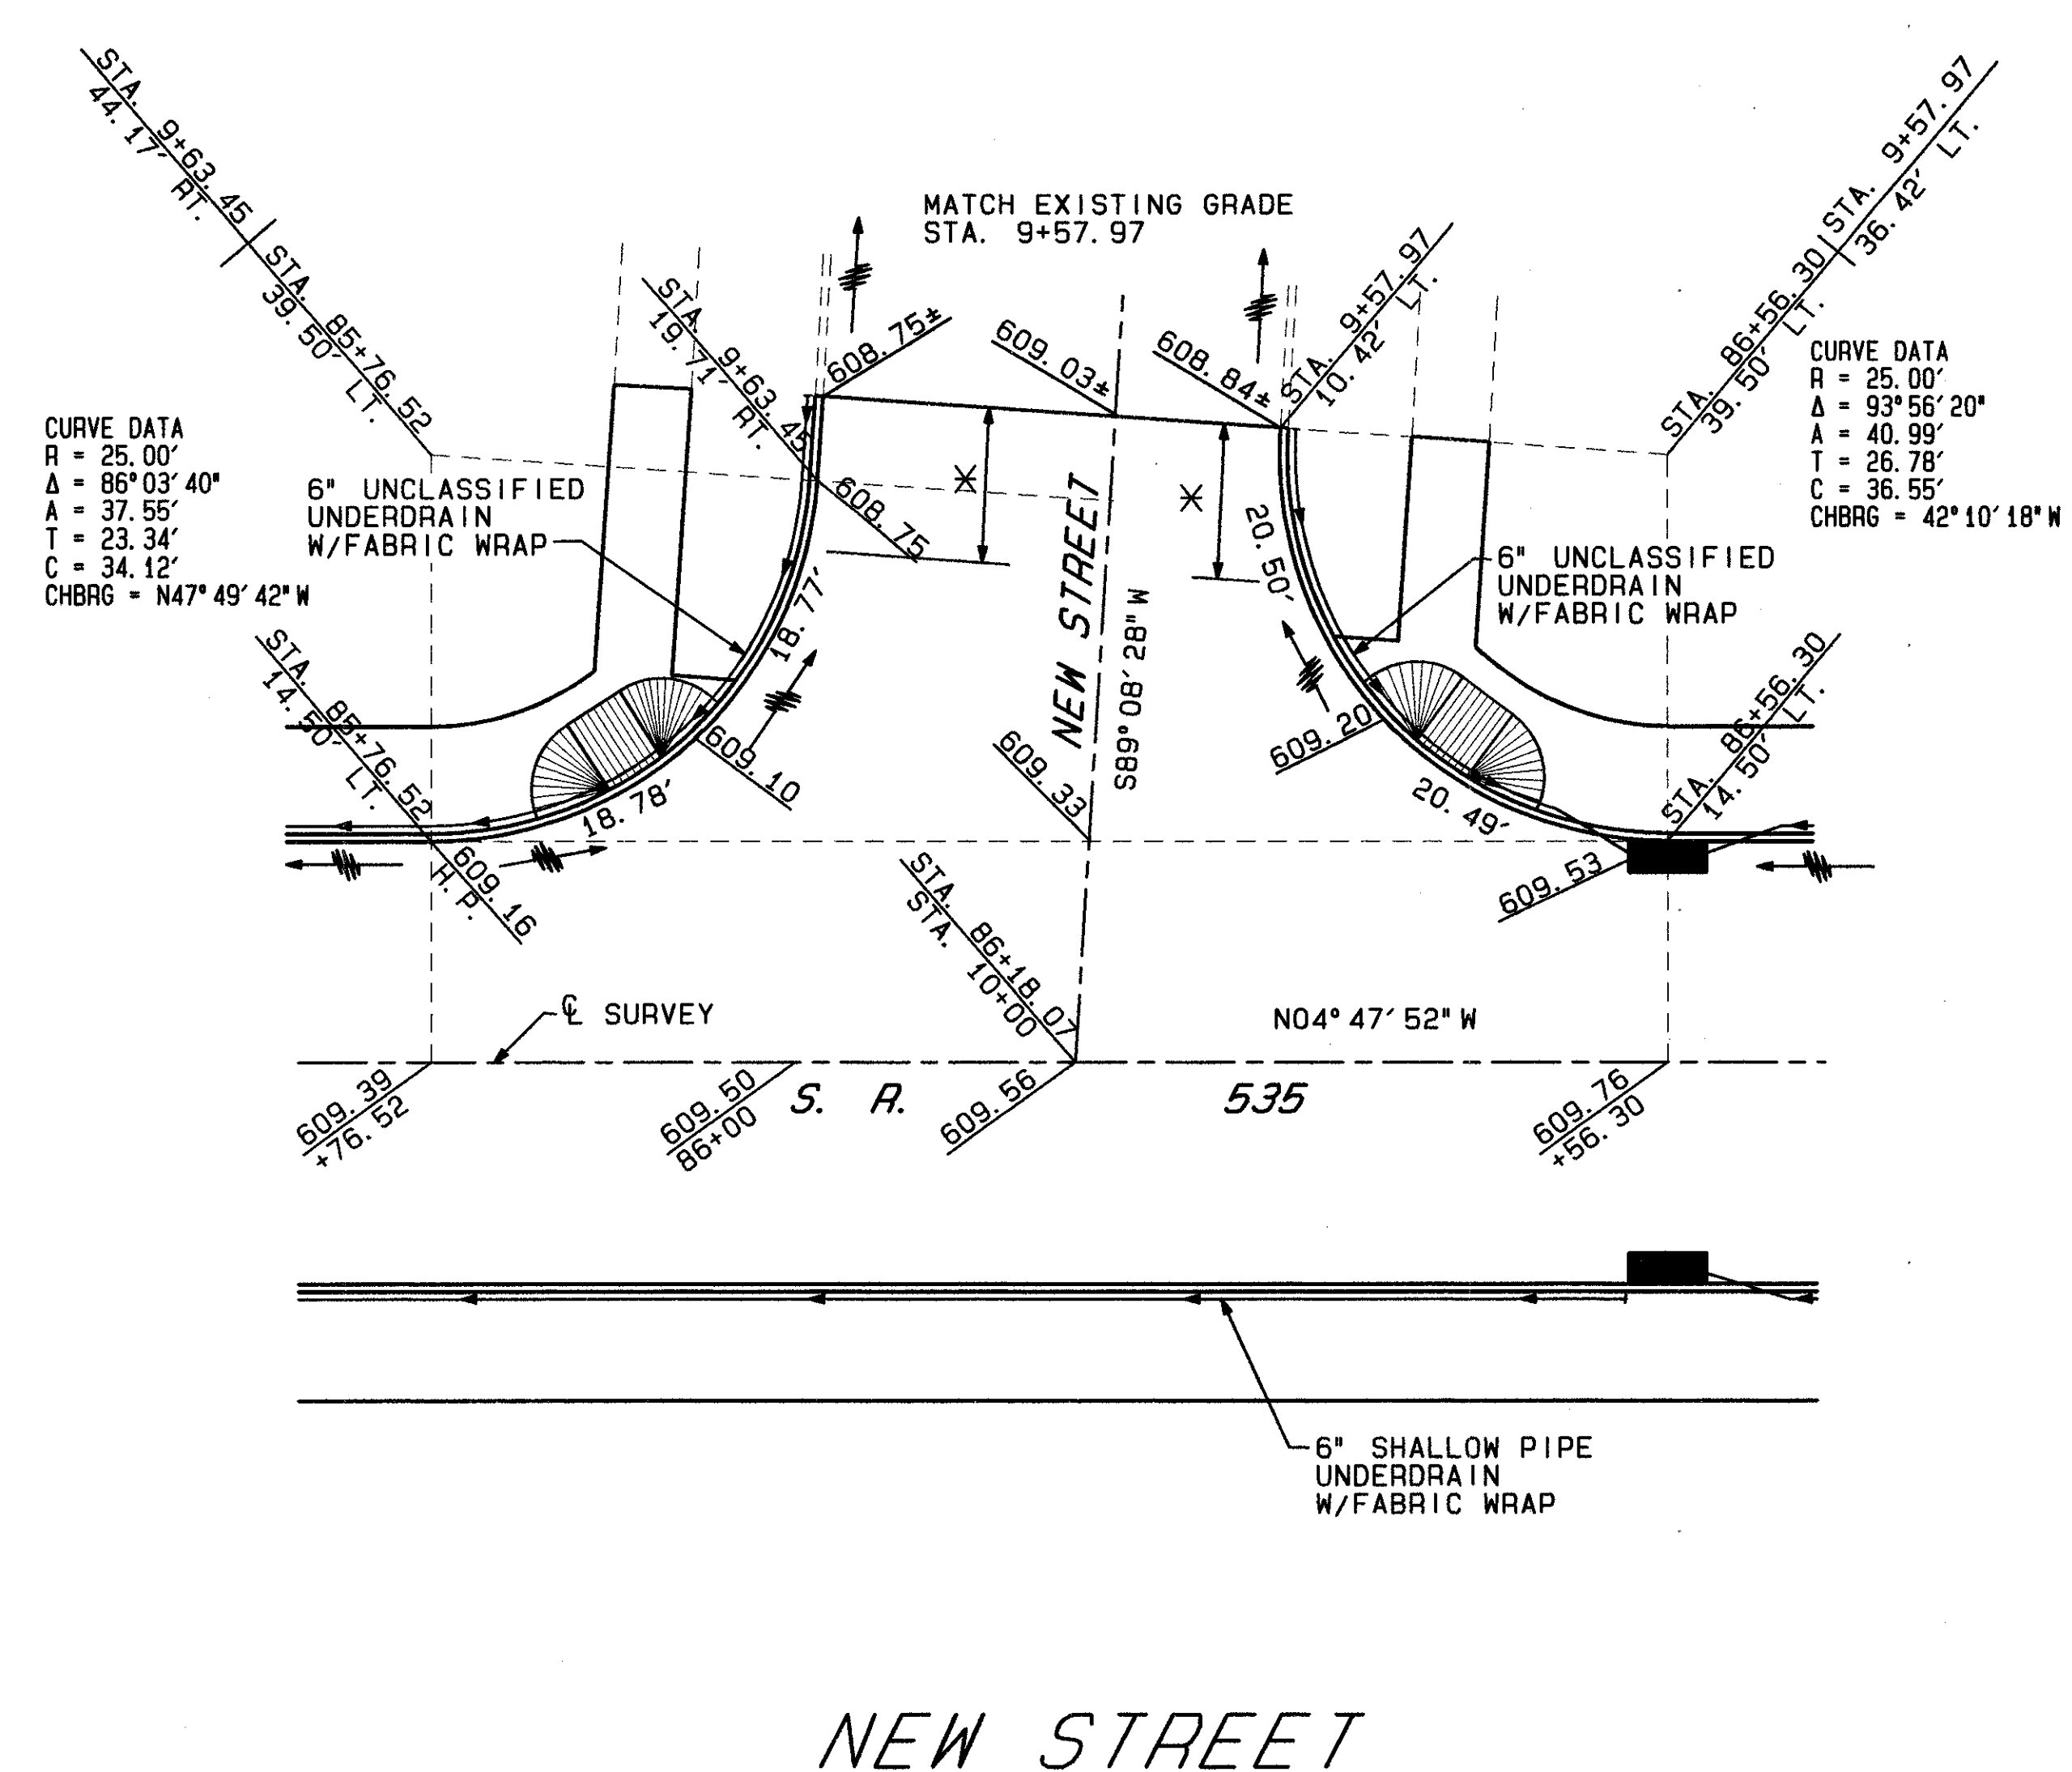

TAPER CURB FROM 6" HEIGHT TO 0" IN 10' / TRANSITION FROM TYPE 2-B CURB TO EXISTING CURB IN 10'.

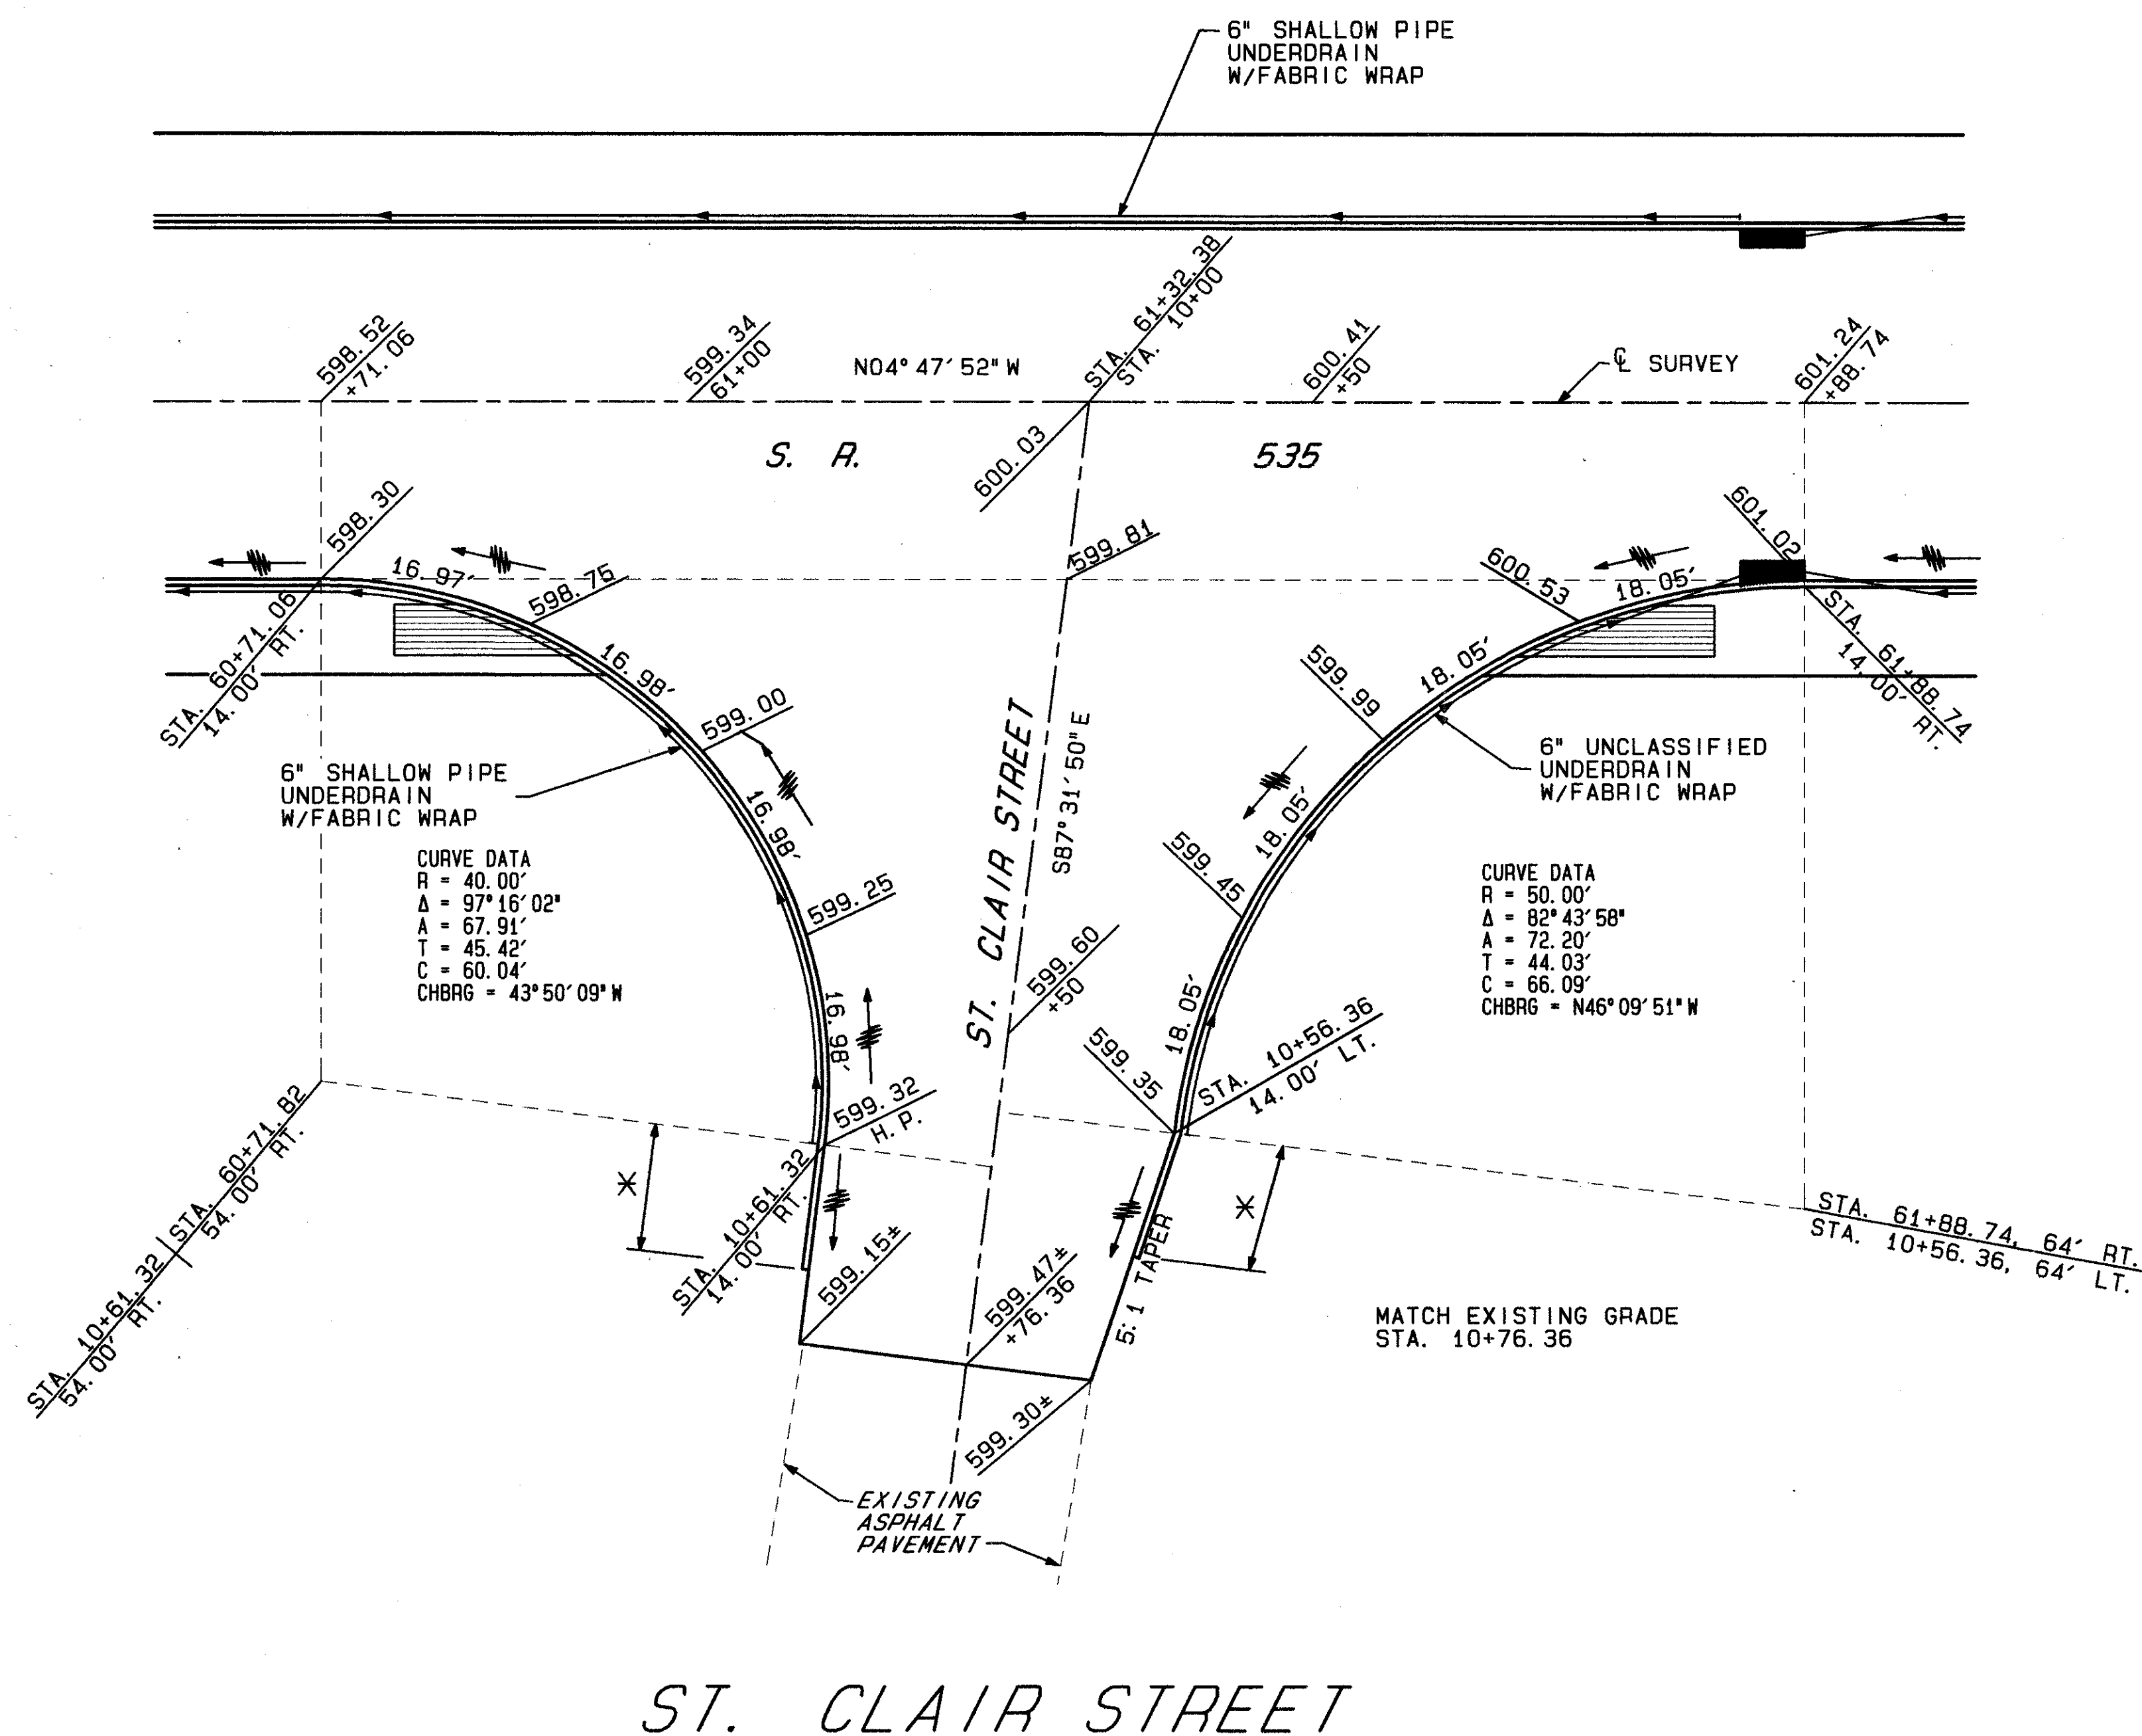

NEW STREET

90483 MON 01/18/93 03:31 PM JACK FILES: INT1.PLT