

13 14 15 16 17 18 19 20 21 22 23 24 25 26 27 28 29 30 31 32 33 34 35 36 37 38 39 40 41 42 43 44 45 46 47

W.C. Sorter Josephine Chisholm Burke Julia K. Haskell, C.S. Haskell & Frank

SORTERS CORNERS

Pyle Abstract Co. (Tax Title) Realty Title Investment Co. (Tax Title)

Josephine Chisholm Burke

Julia K. Haskell, C.S. Haskell & Frank

PROFILE OF 10' SEWER

860

870

880


848.16 848.96 849.76 850.56 851.36 852.16 852.96 853.76 854.56 855.36 855.76 855.92 856.00 856.00 856.91 855.66 855.61 855.73 856.01 856.45 857.08 857.82 858.66 859.45 859.10 860.64 861.05 861.34 861.50 861.80 862.20 862.60 862.72 862.90 863.12 863.40 863.72 864.10 864.72 865.00 865.45 865.79 866.02 866.14 866.16 866.07 865.27 865.56 865.23 865.92 864.76 864.63 864.55 864.54 864.59 864.71 864.88 865.13 865.43 865.80 866.22 866.68 867.18 867.72 868.30 868.93 869.60 870.30 873.20 873.86 874.41 874.84 875.16 875.36 875.44 875.41 875.26 874.42 873.58 872.74 871.90 871.48 871.29 871.14 871.03 870.97

Grading Sta. 10 to Sta. 20
Cut = 567.1 Cu.Yds.
Fill = 401.6 "

Grading Sta. 20 to Sta. 30
Cut = 845.8 Cu.Yds.
Fill = 239.9 "

Grading Sta. 30 to Sta. 40
Cut = 513.6 Cu.Yds.
Fill = 428.6 "

Grading Sta. 40 to Sta. 50
Cut = 923.8 Cu.Yds.
Fill = 147.5 "

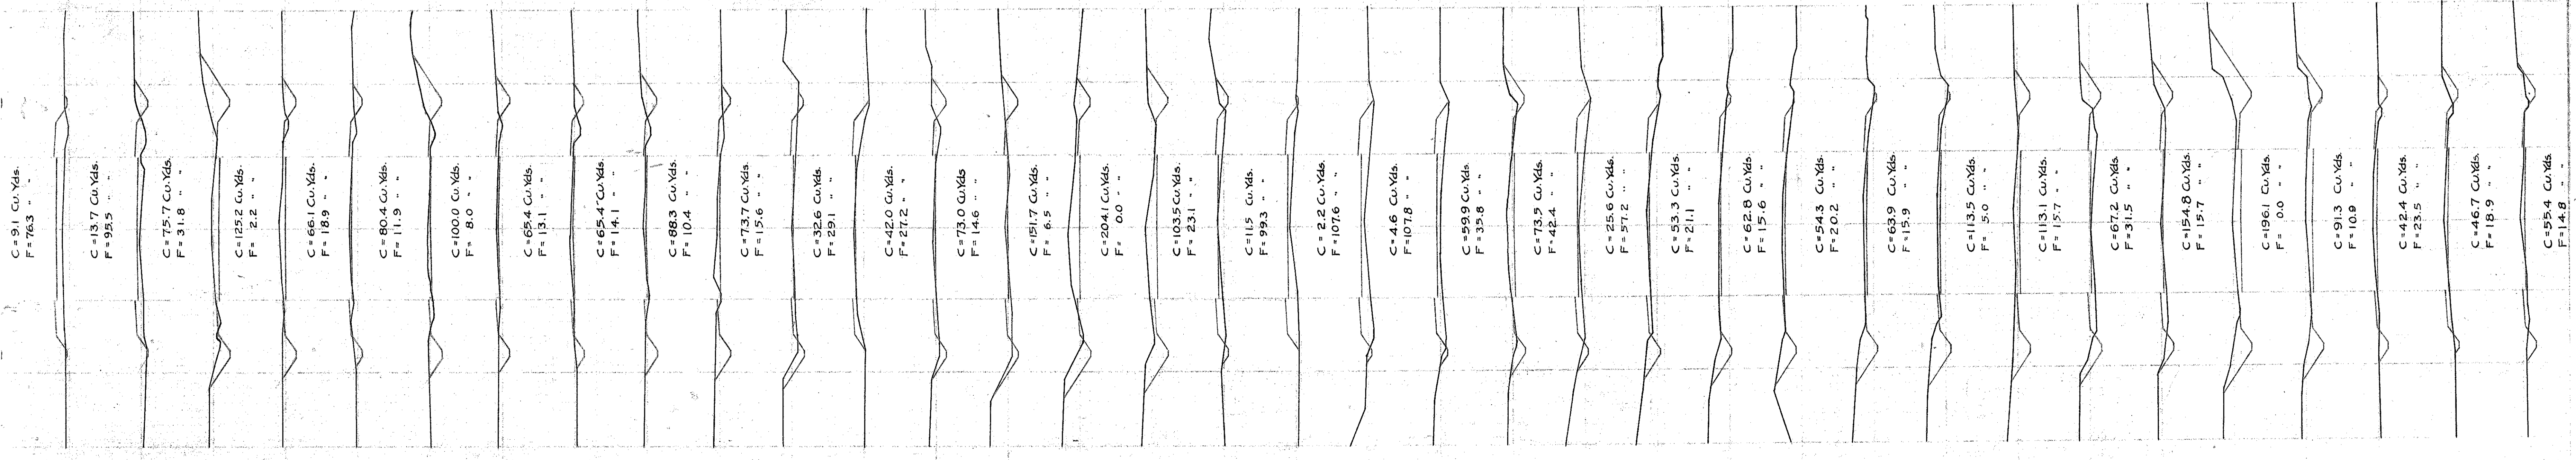

13 14 15 16 17 18 19 20 21 22 23 24 25 26 27 28 29 30 31 32 33 34 35 36 37 38 39 40 41 42 43 44 45 46 47