

TYPICAL SECTION 22' PAVEMENT

TYPE T-71 REINFORCED CONCRETE PAVEMENT



SCALE 1/2" = 1'-0"

FEDERAL CODE TYPE 7221

FED. RD. DIVISION	STATE	F. A. R. PROJECT	TYPE FUNDS
2	OHIO	F-366 (1)	POSTWAR

3
97

LAKE COUNTY
LAK-174-(1.50)

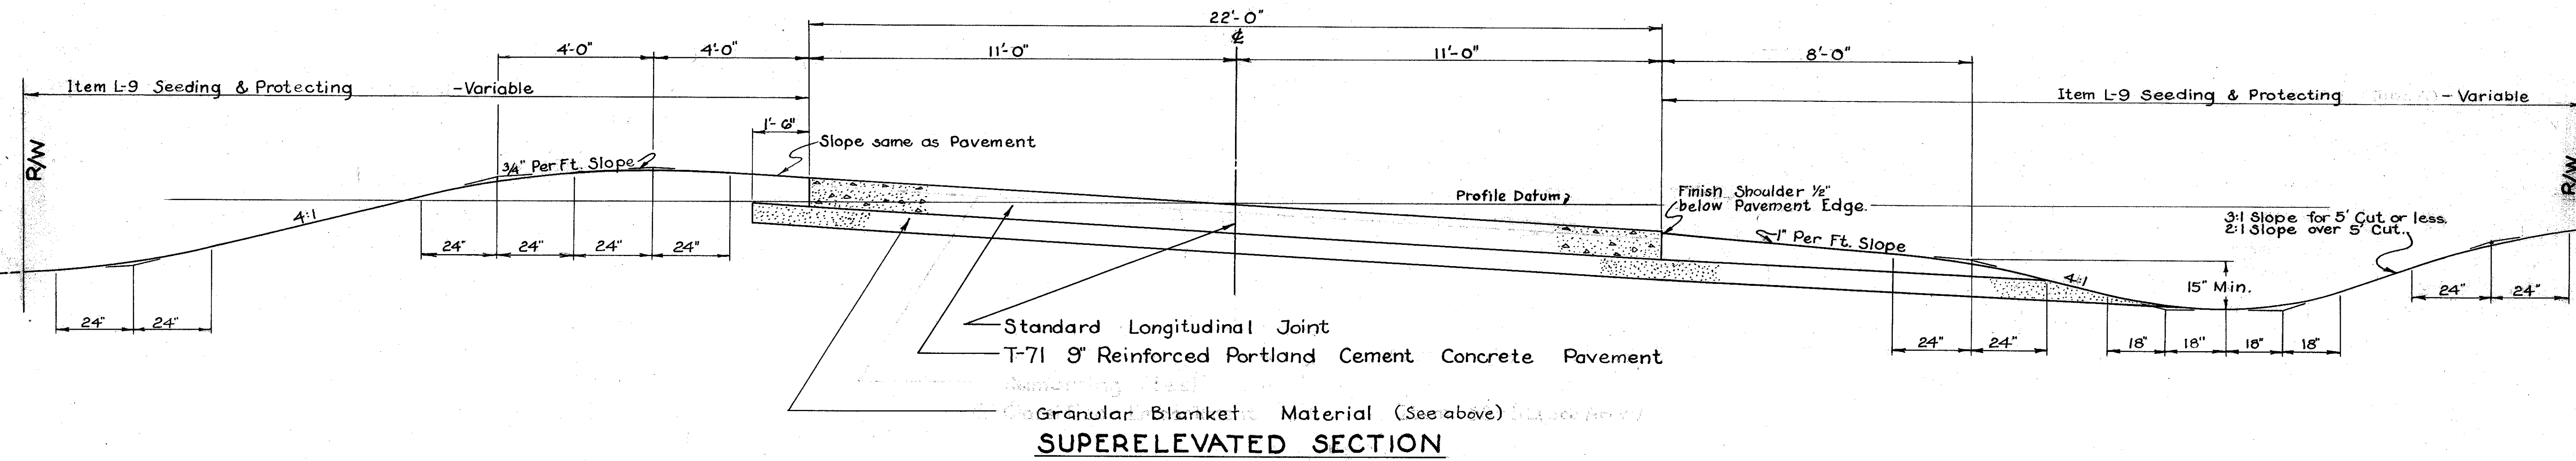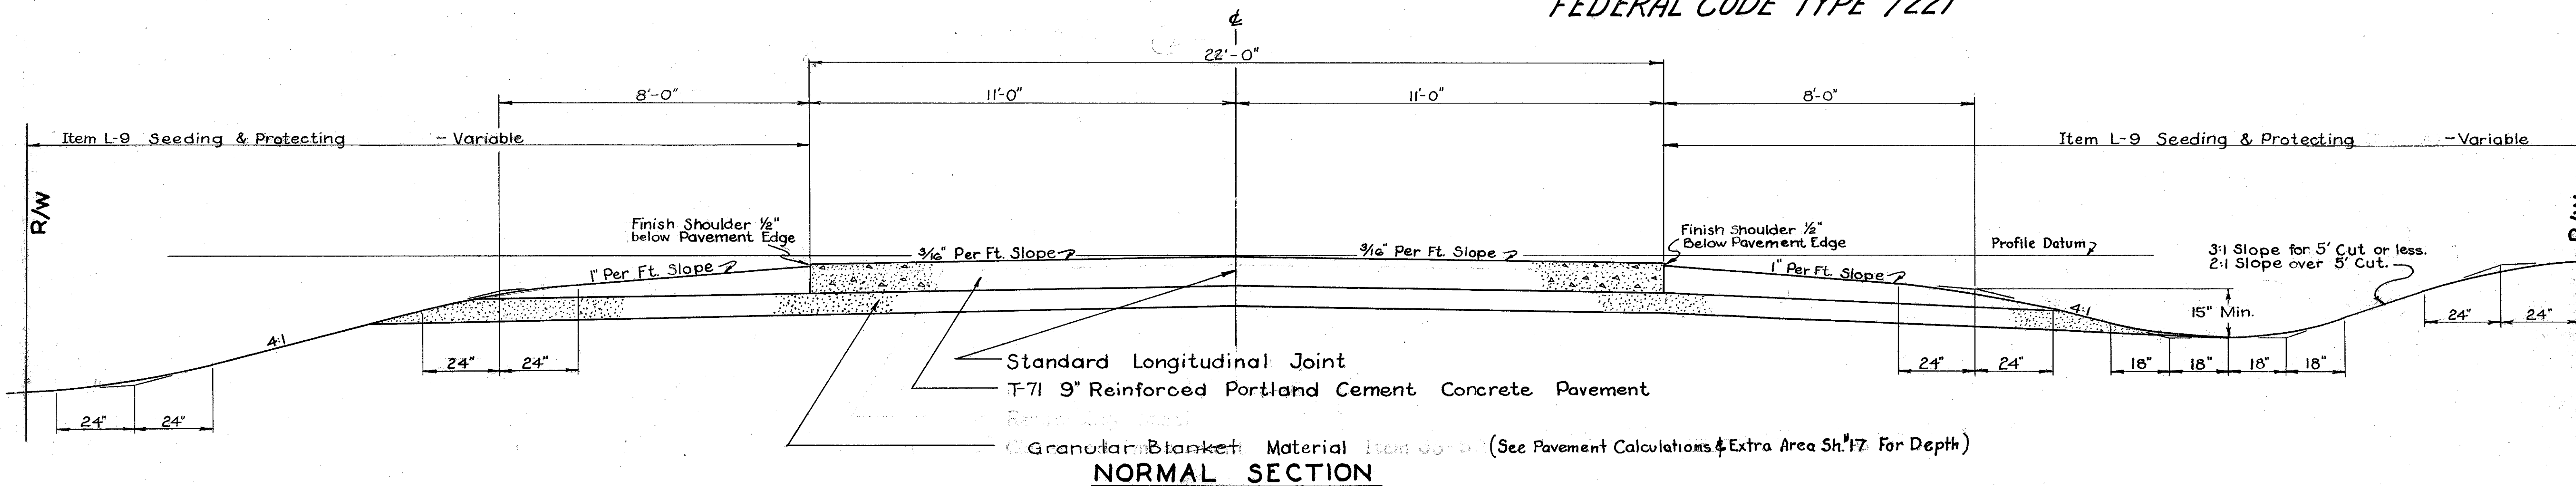

Sta. 83+75 To Sta. 84+75

TRANSITIONS
Sta. 79+00 To Sta. 81+11.58
Sta. 81+43.48 To Sta. 83+75
Sta. 84+75 To Sta. 88+00