



CURVE DATA
 $\Delta = 6^{\circ}-23'-50''$
 $D_c = 3^{\circ}-00'-00''$
 $T_c = 106.23'$

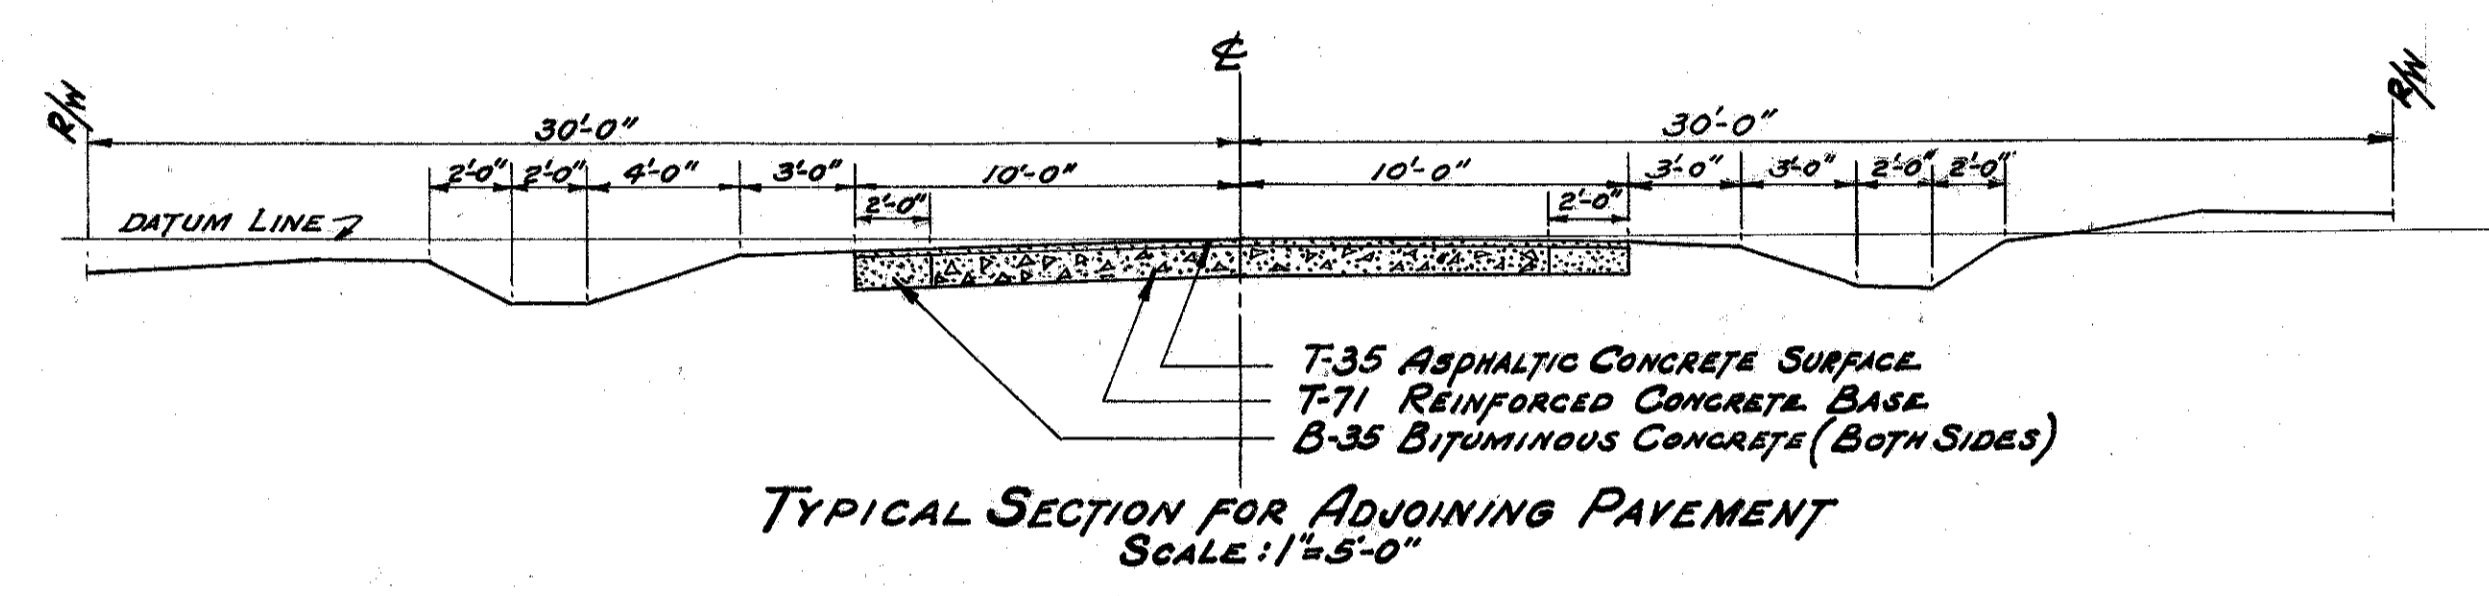

278 279 280 281 282 283 284 285 286

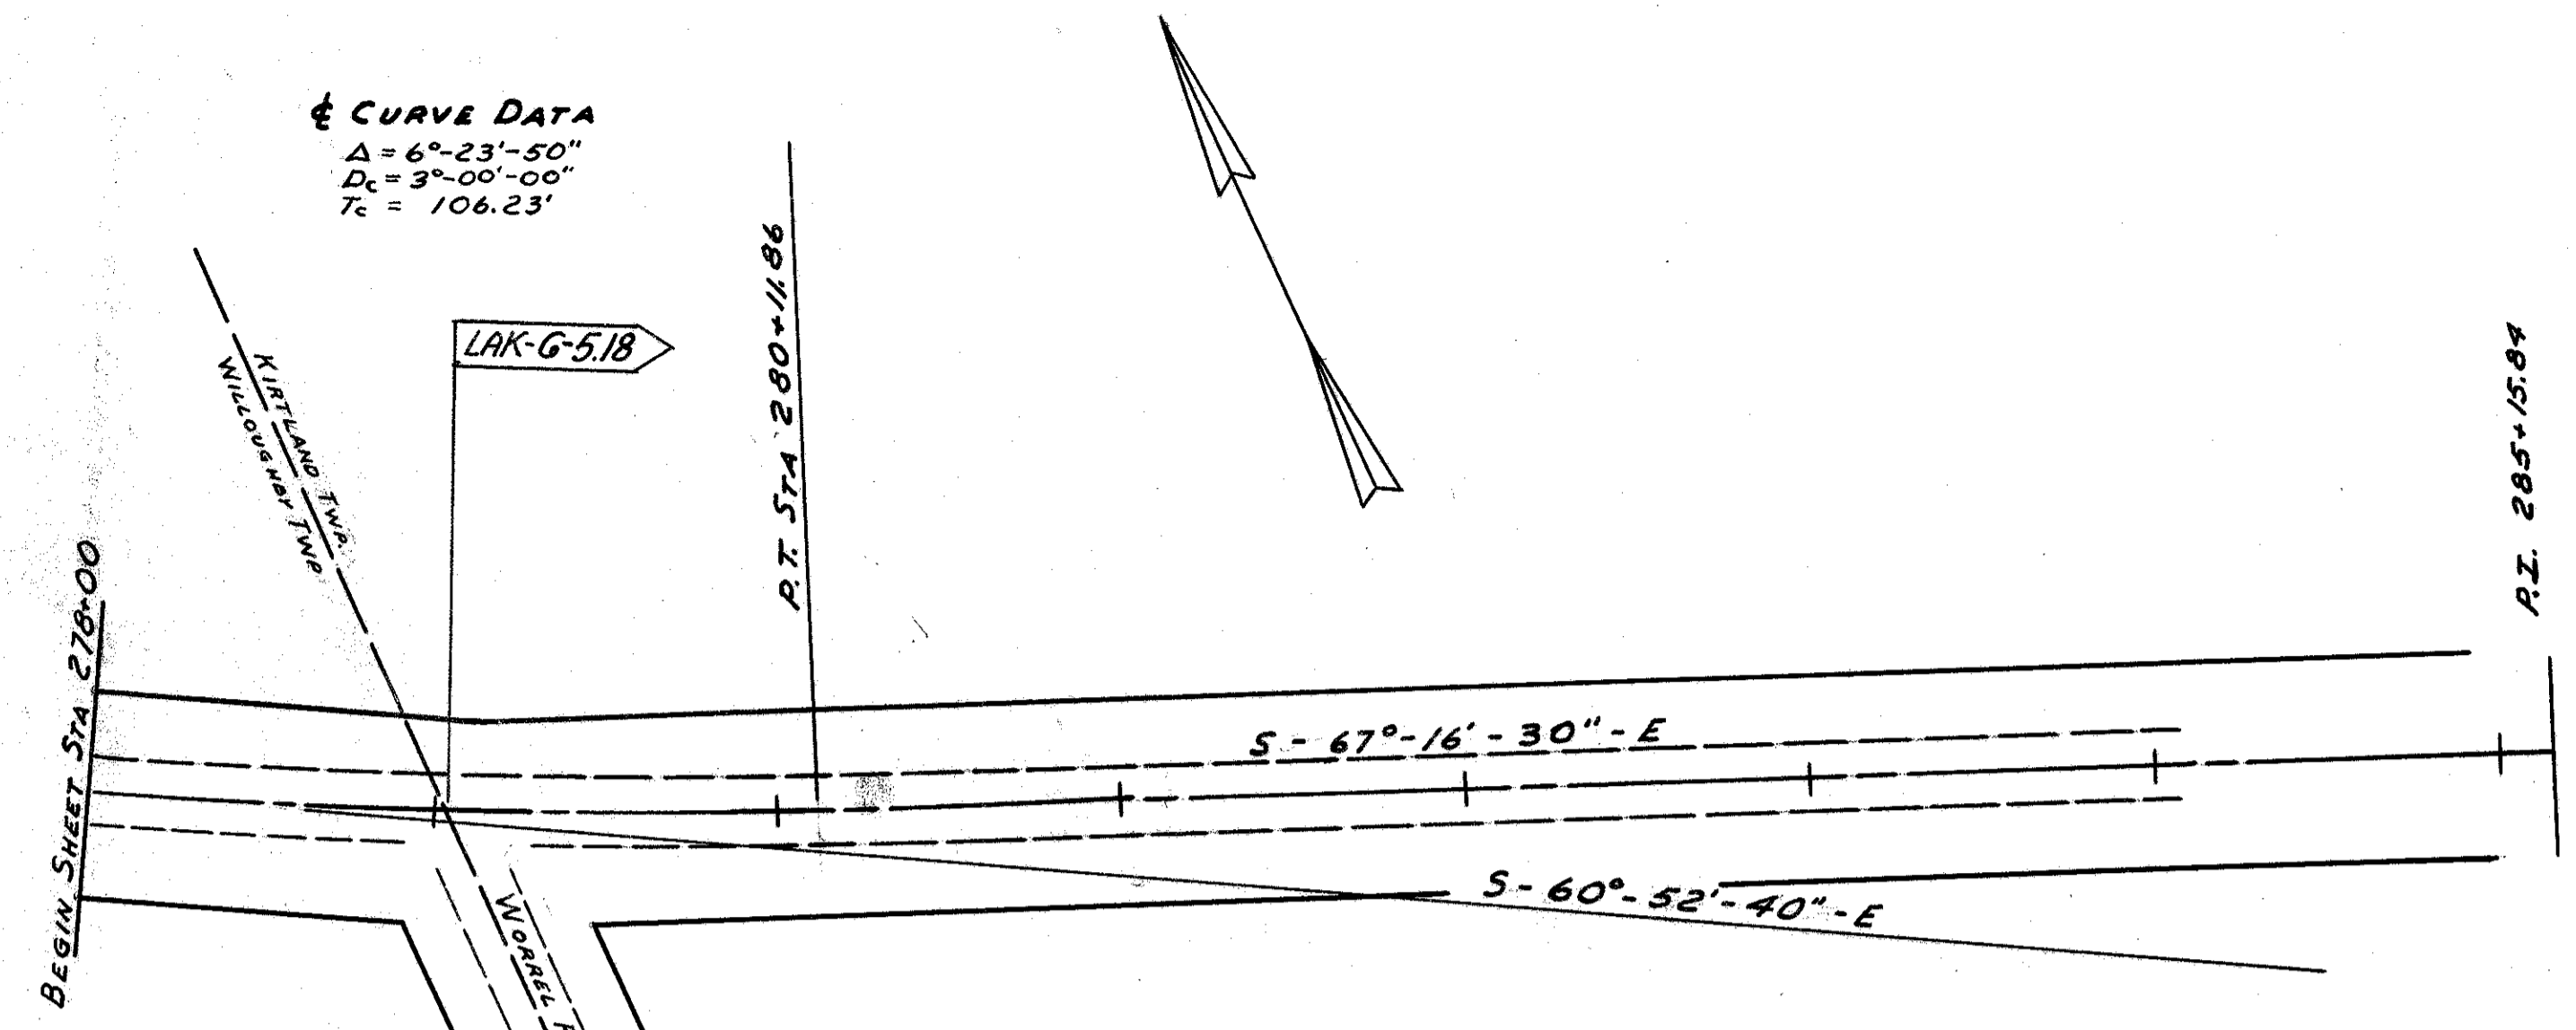