
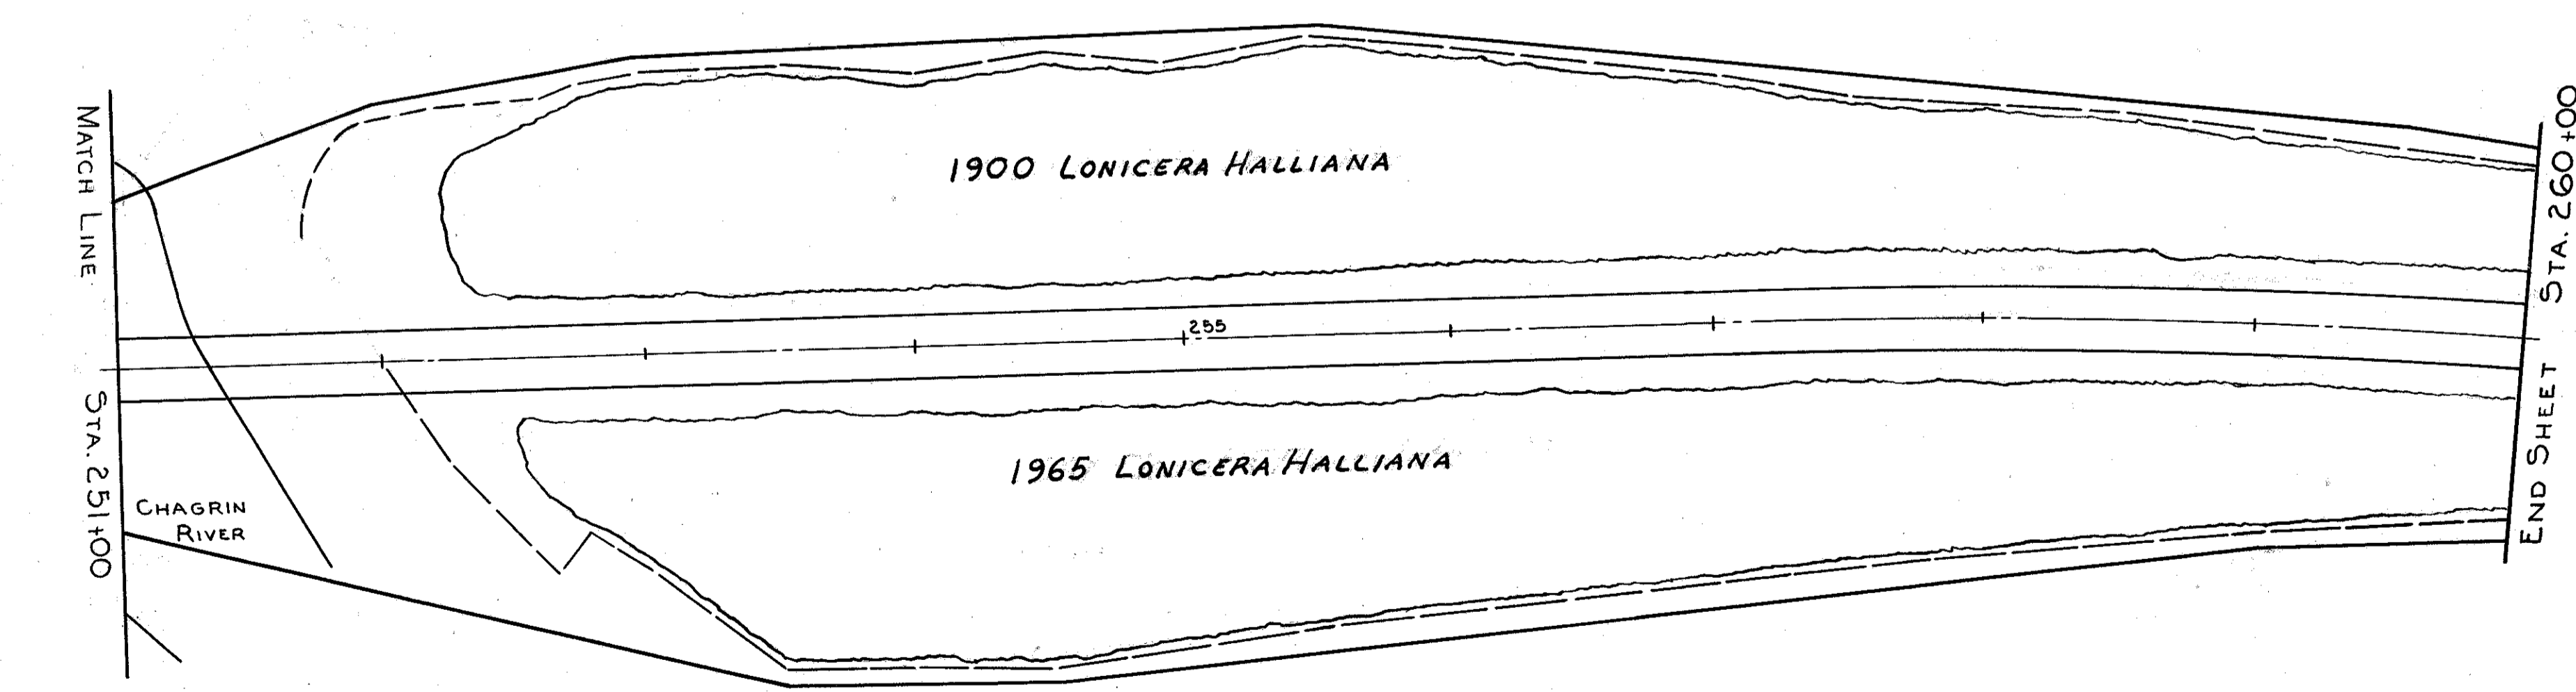


LAKE COUNTY  
LAK-G-(3.60-3.76)

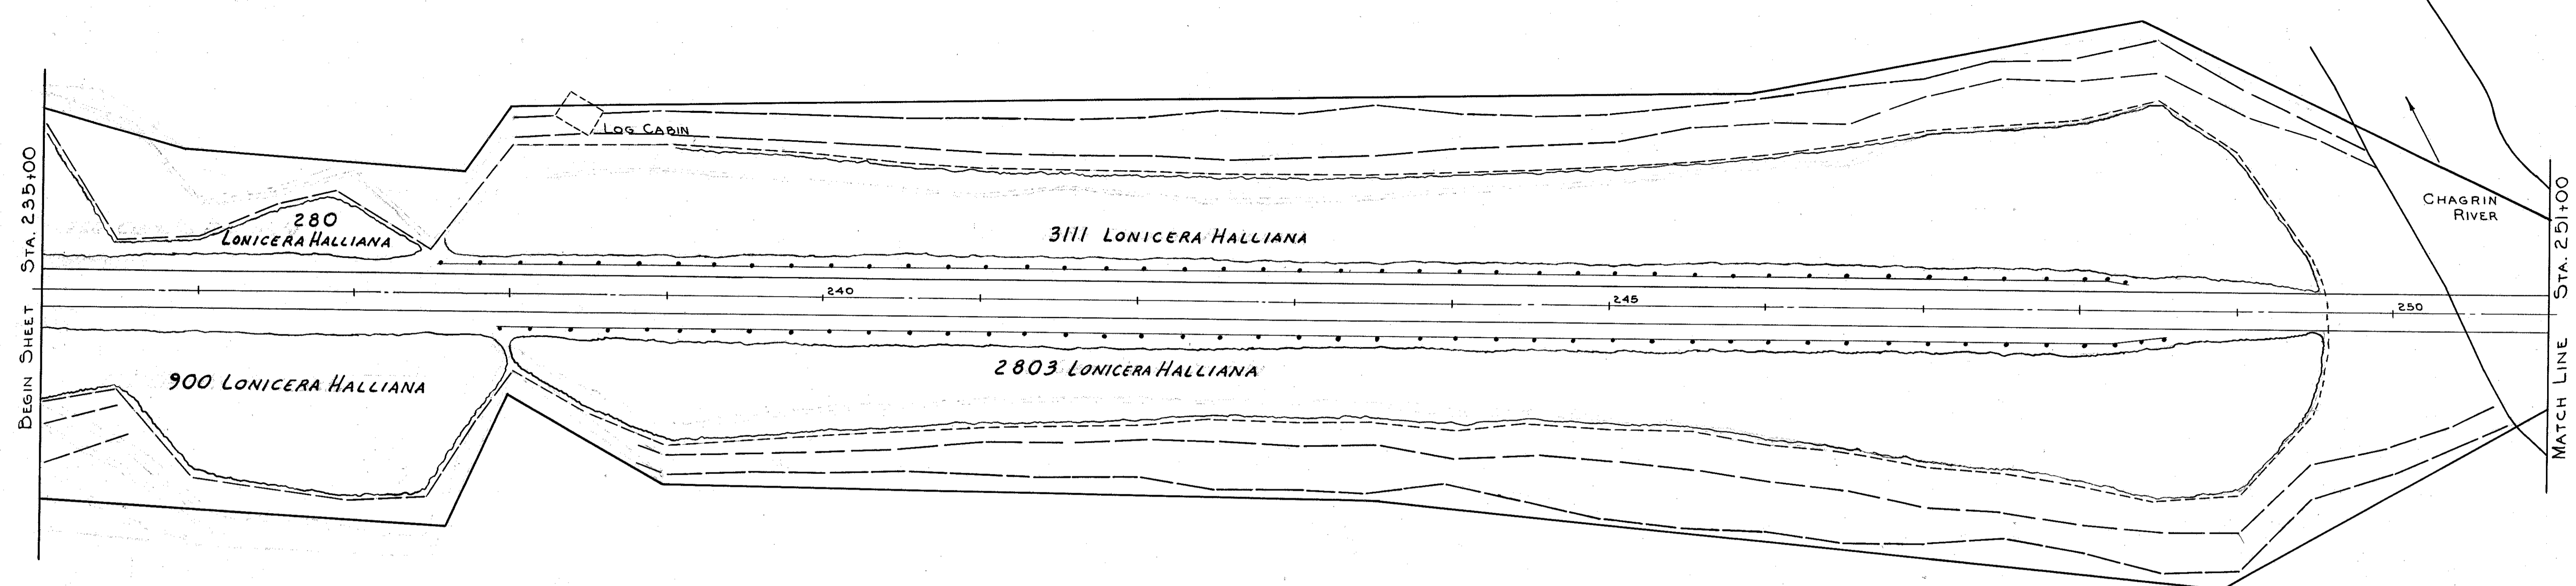

ROADSIDE IMPROVEMENTS					
Station		Item L-9	Item L-9		
From	To	Seeding	Commercial		
		Sq. Yds	Fertilizer		
			Tons		
235+00	260+00	64,948	8.768		
<b>TOTALS</b>		<b>64,948</b>	<b>8.768</b>		

L-12 9,779 LONICERA HALLIANA (HALL'S JAPAN HONEYSUCKLE-2 YR. OLD)