


SEEDING SODDING	
WIDTH	AREA
LIN. FT.	SQ. YDS.

END AREA		CU. YDS.	
CUT	FILL	CUT	FILL

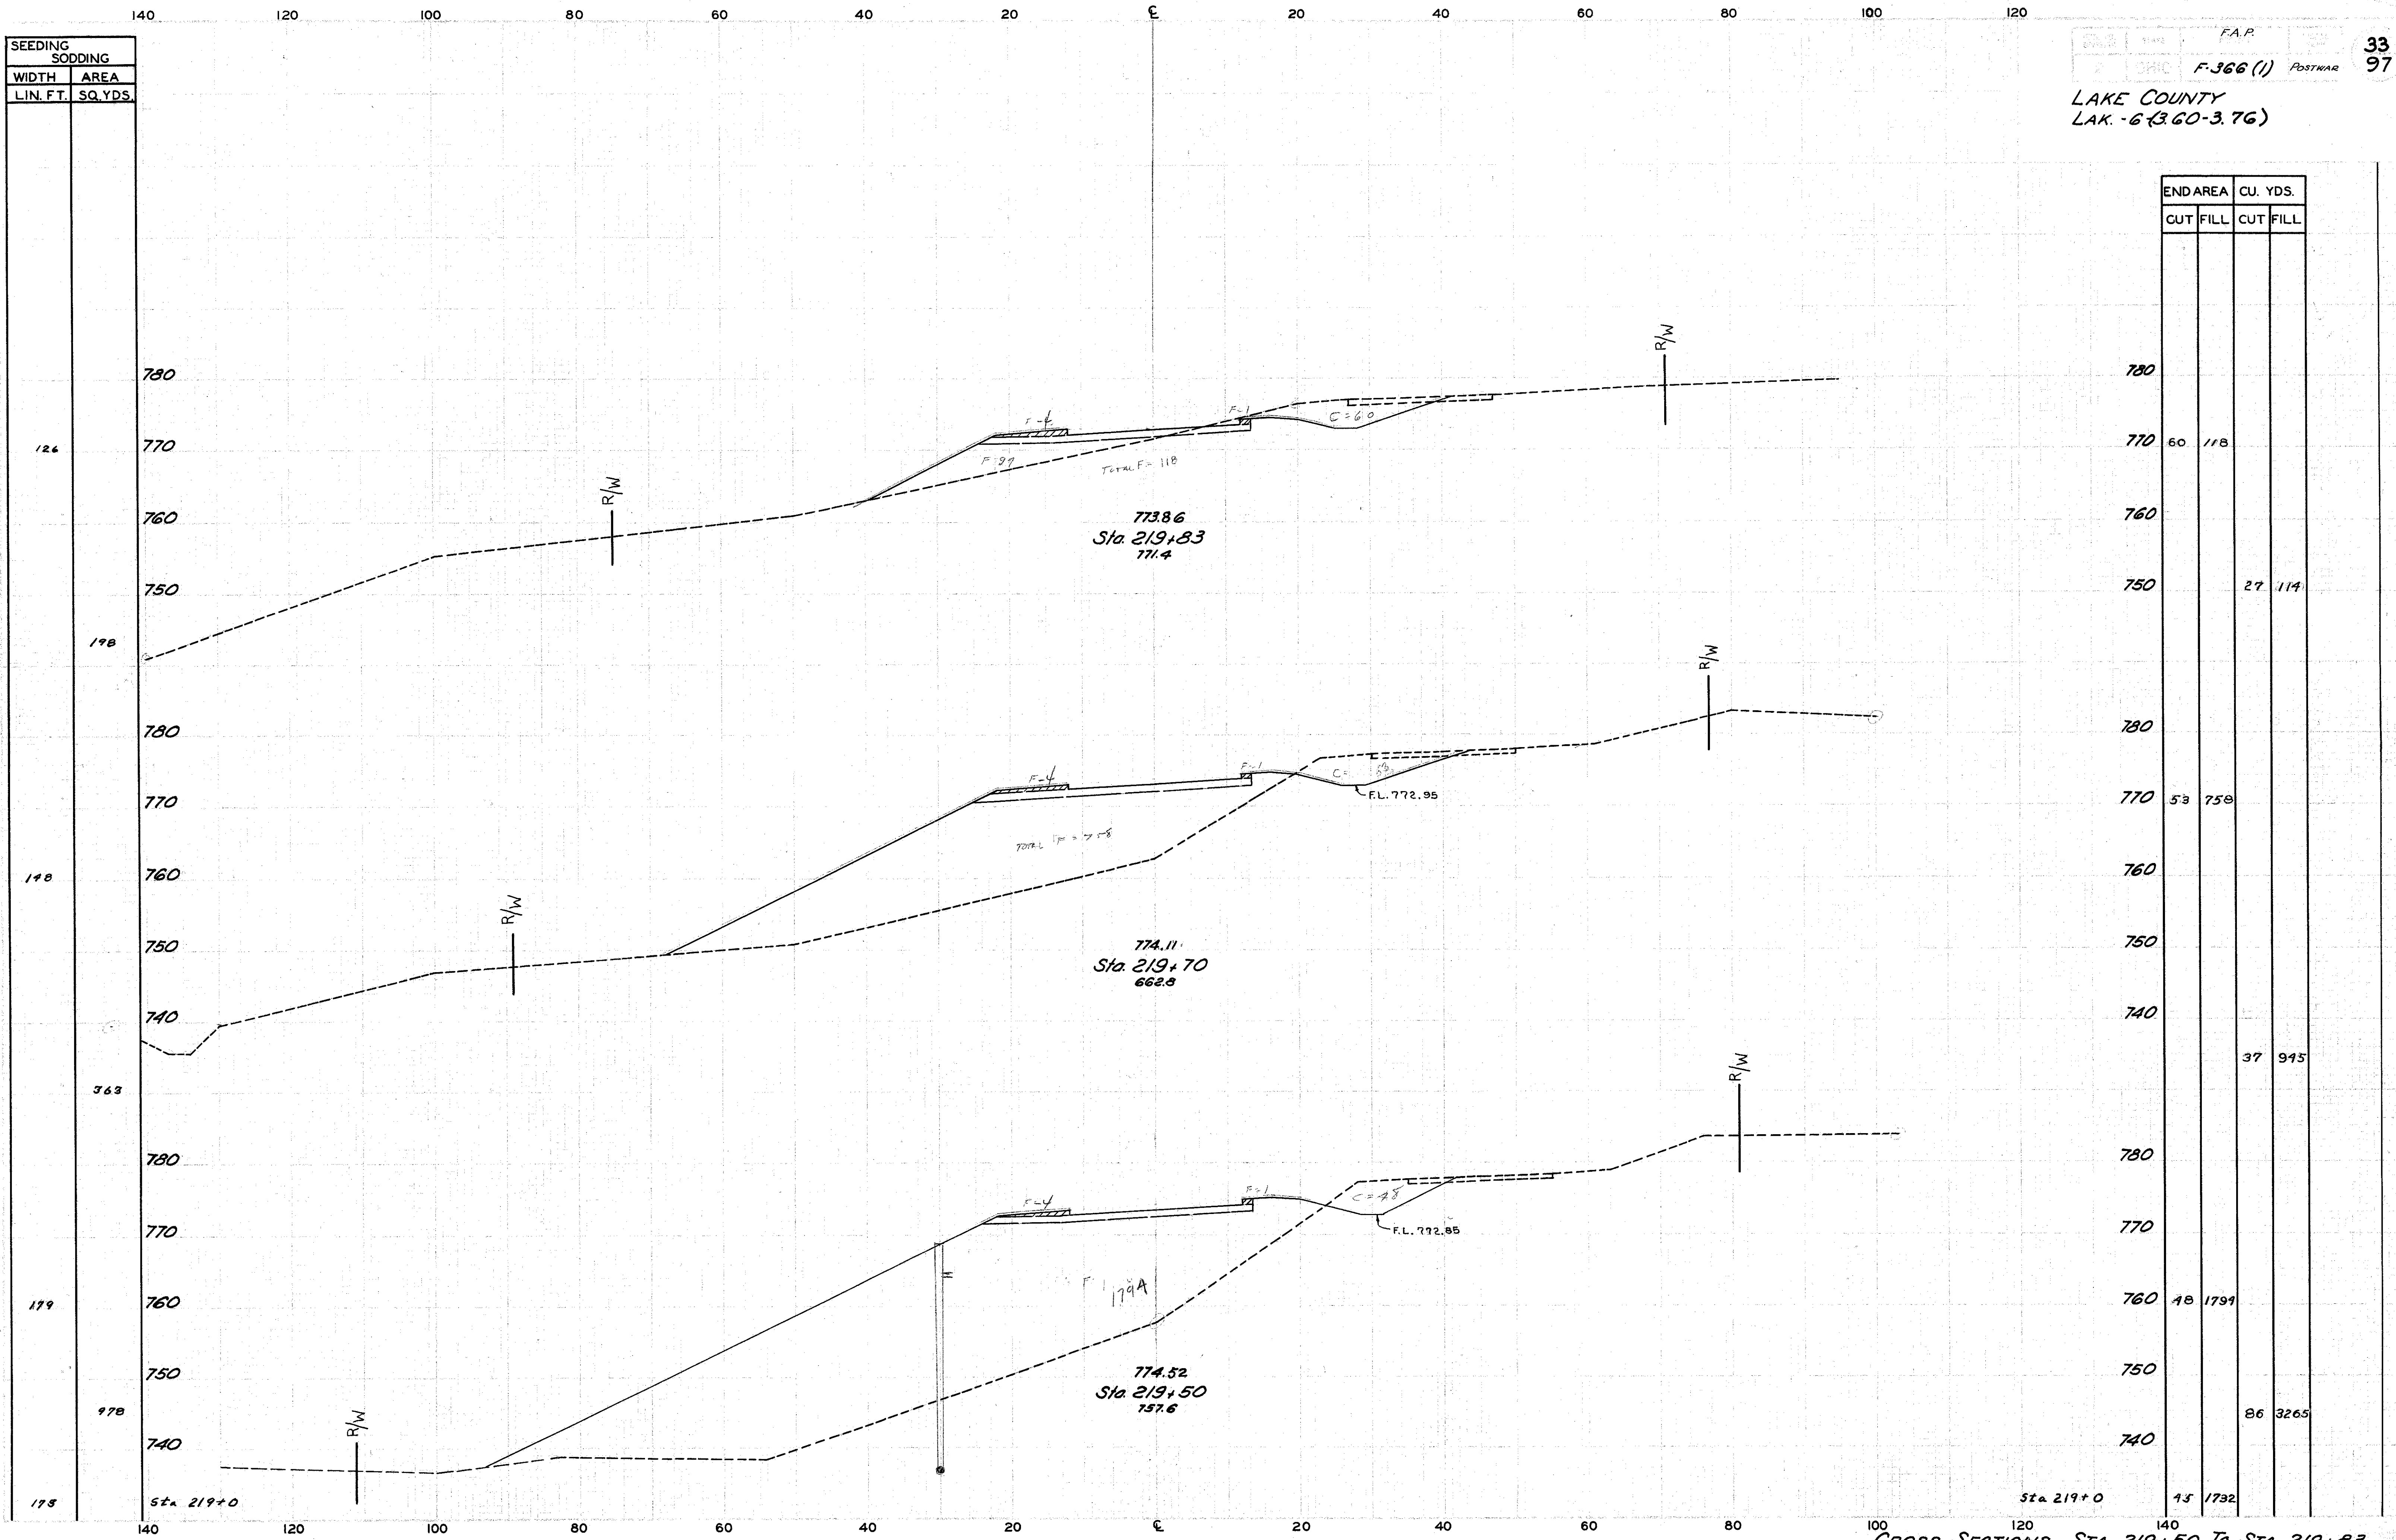

126

148

179

178

126

148

179

178

773.86  
 Sta. 219+83  
 771.4

774.11  
 Sta. 219+70  
 662.8

774.52  
 Sta. 219+50  
 757.6

60 118

27 114

53 750

37 945

18 1791

86 3265

15 1732

Cross Sections STA. 219+50 To STA. 219+83