


LAKE COUNTY
LAK. -6-(3.60-3.76)

SEEDING SODDING	
WIDTH	AREA
LIN. FT.	SQ. YDS.

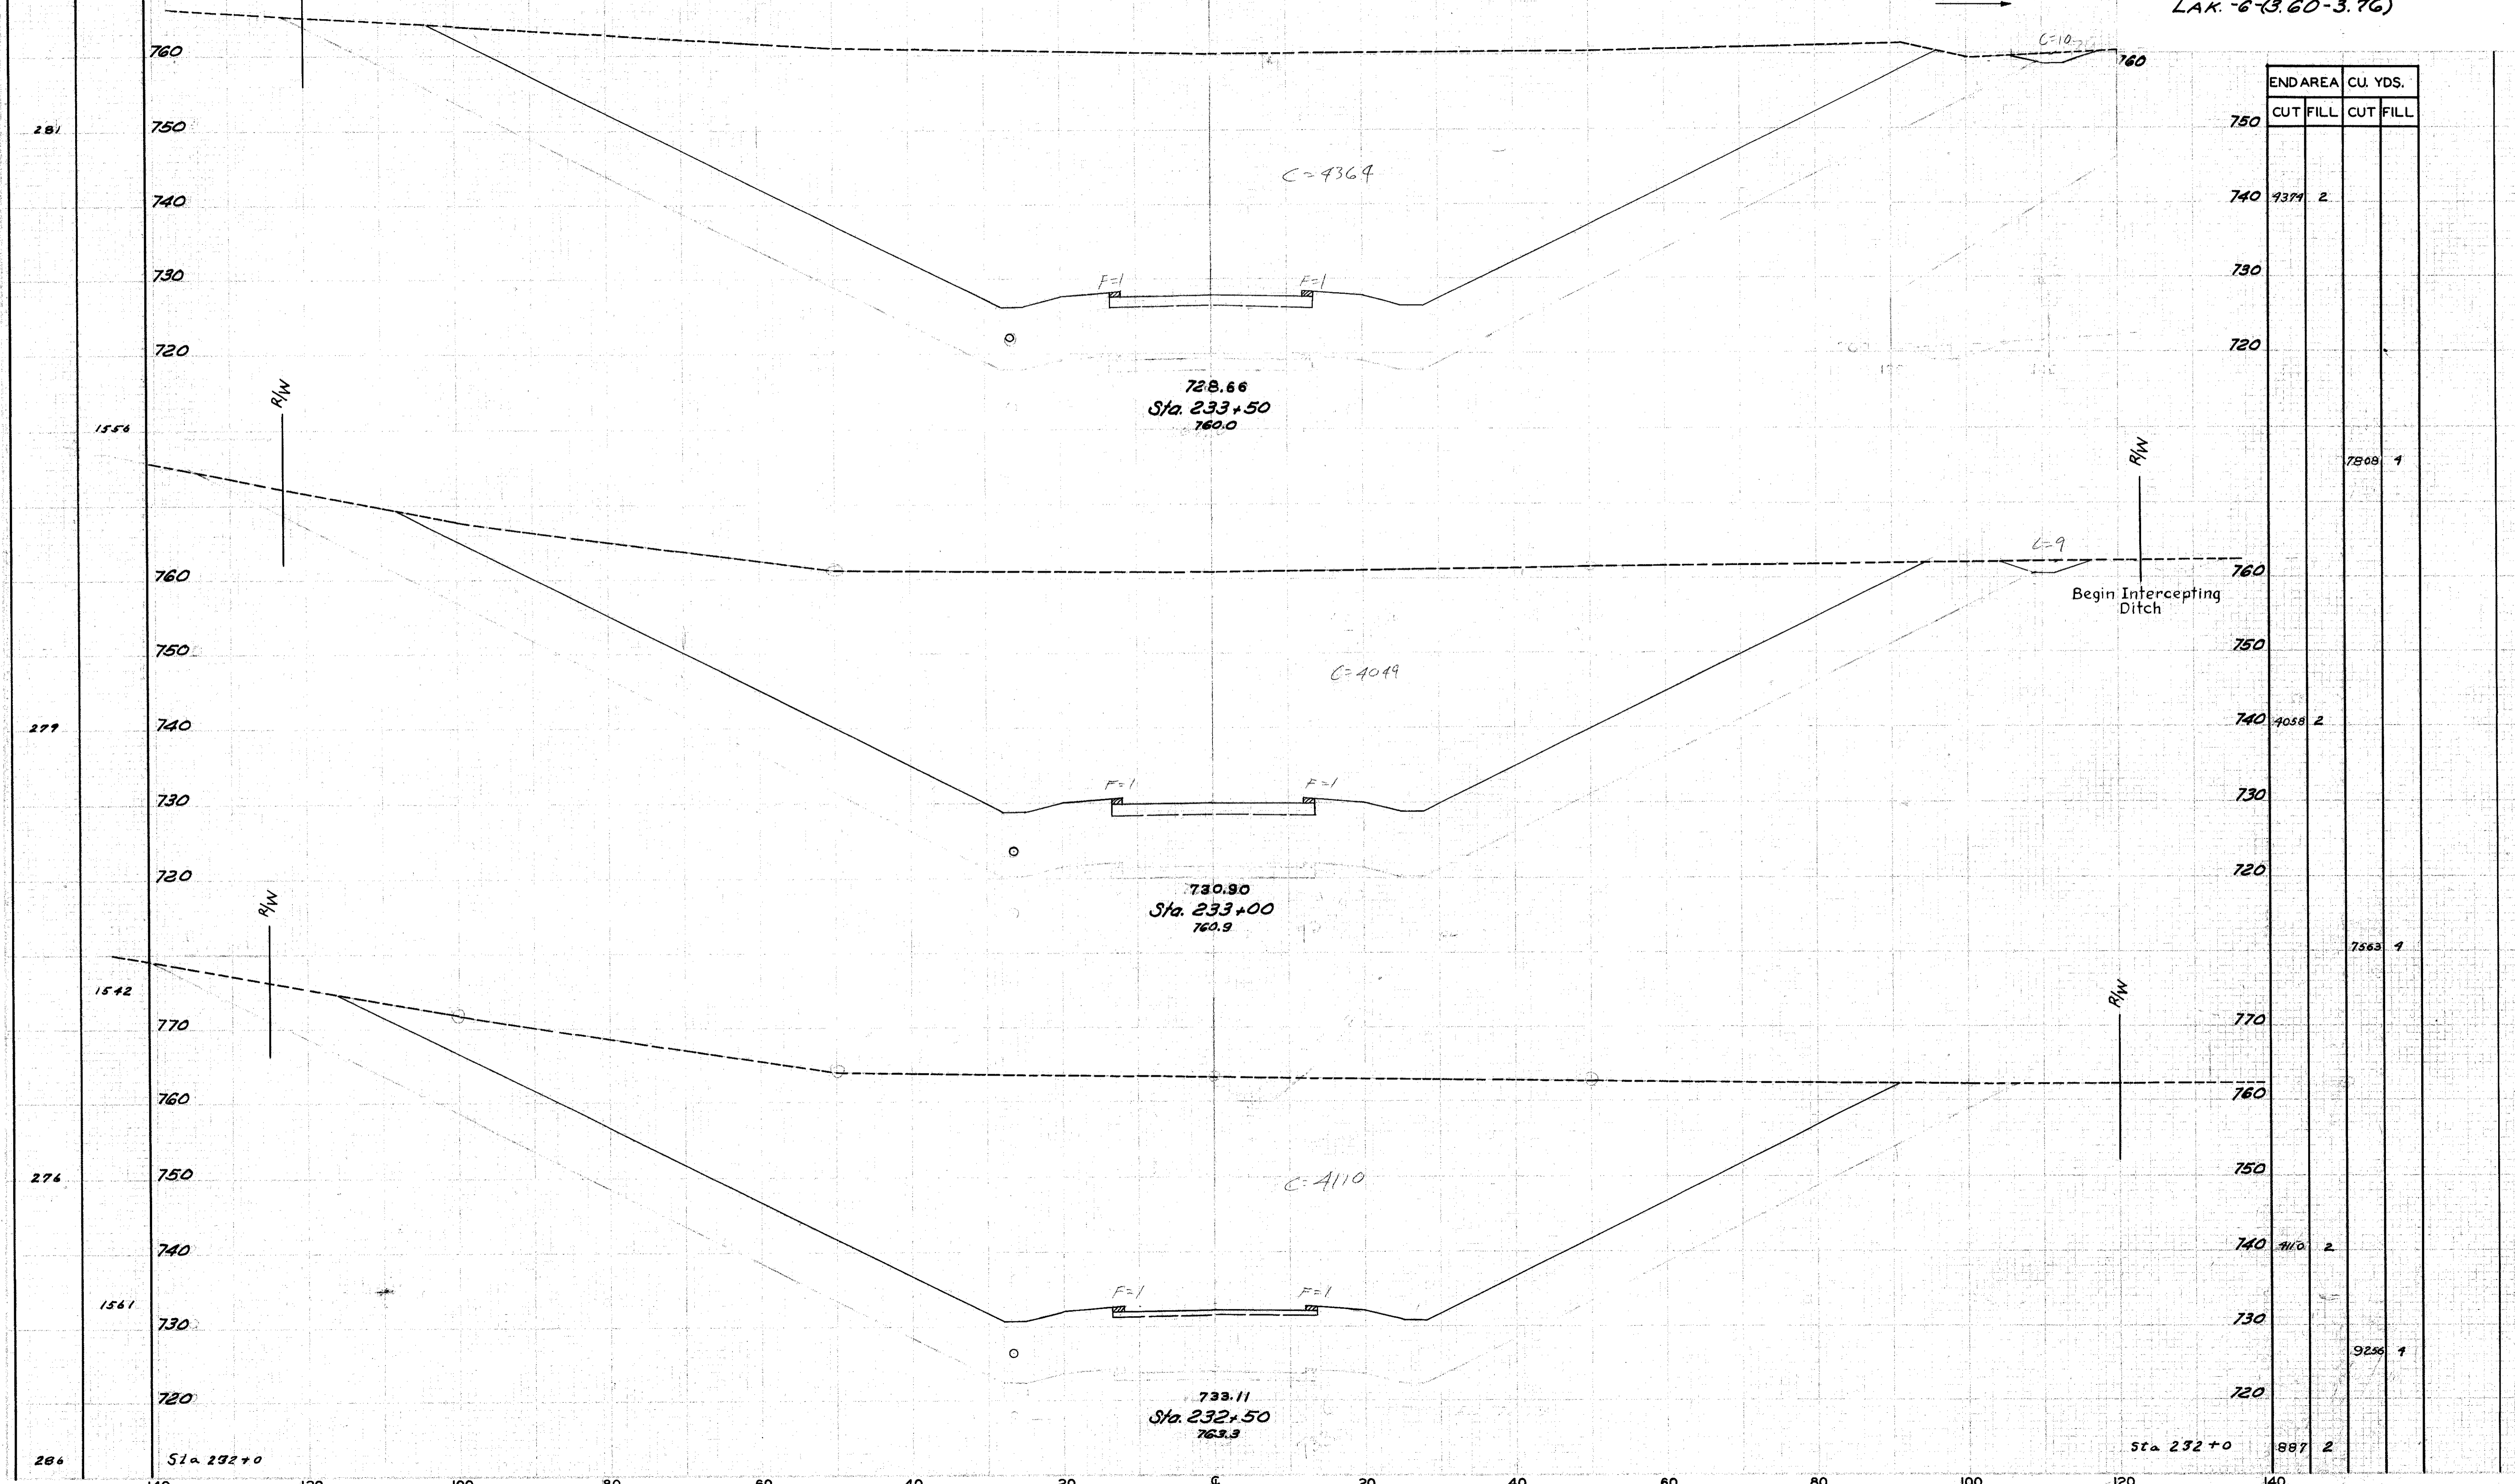

END AREA	CU. YDS.
CUT	FILL

750			
740	9379	2	
730			
720			
			7808 1
760			
750			
740	4058	2	
730			
720			
			7563 1
770			
760			
750			
740	4110	2	
730			
720			
			9256 1
720			
			887 2

CROSS SECTIONS STA. 232+50 TO STA. 233+50