


SEEDING SODDING	
WIDTH	AREA
LIN. FT.	SQ. YDS.

FED. RD. DISTRICT	STATE	F.A.P. PROJECT	FISCAL YEAR
2	OHIO	F-366 (1)	POSTWAR

43  
97

LAKE COUNTY  
LAK.-6-(3.60-3.76)

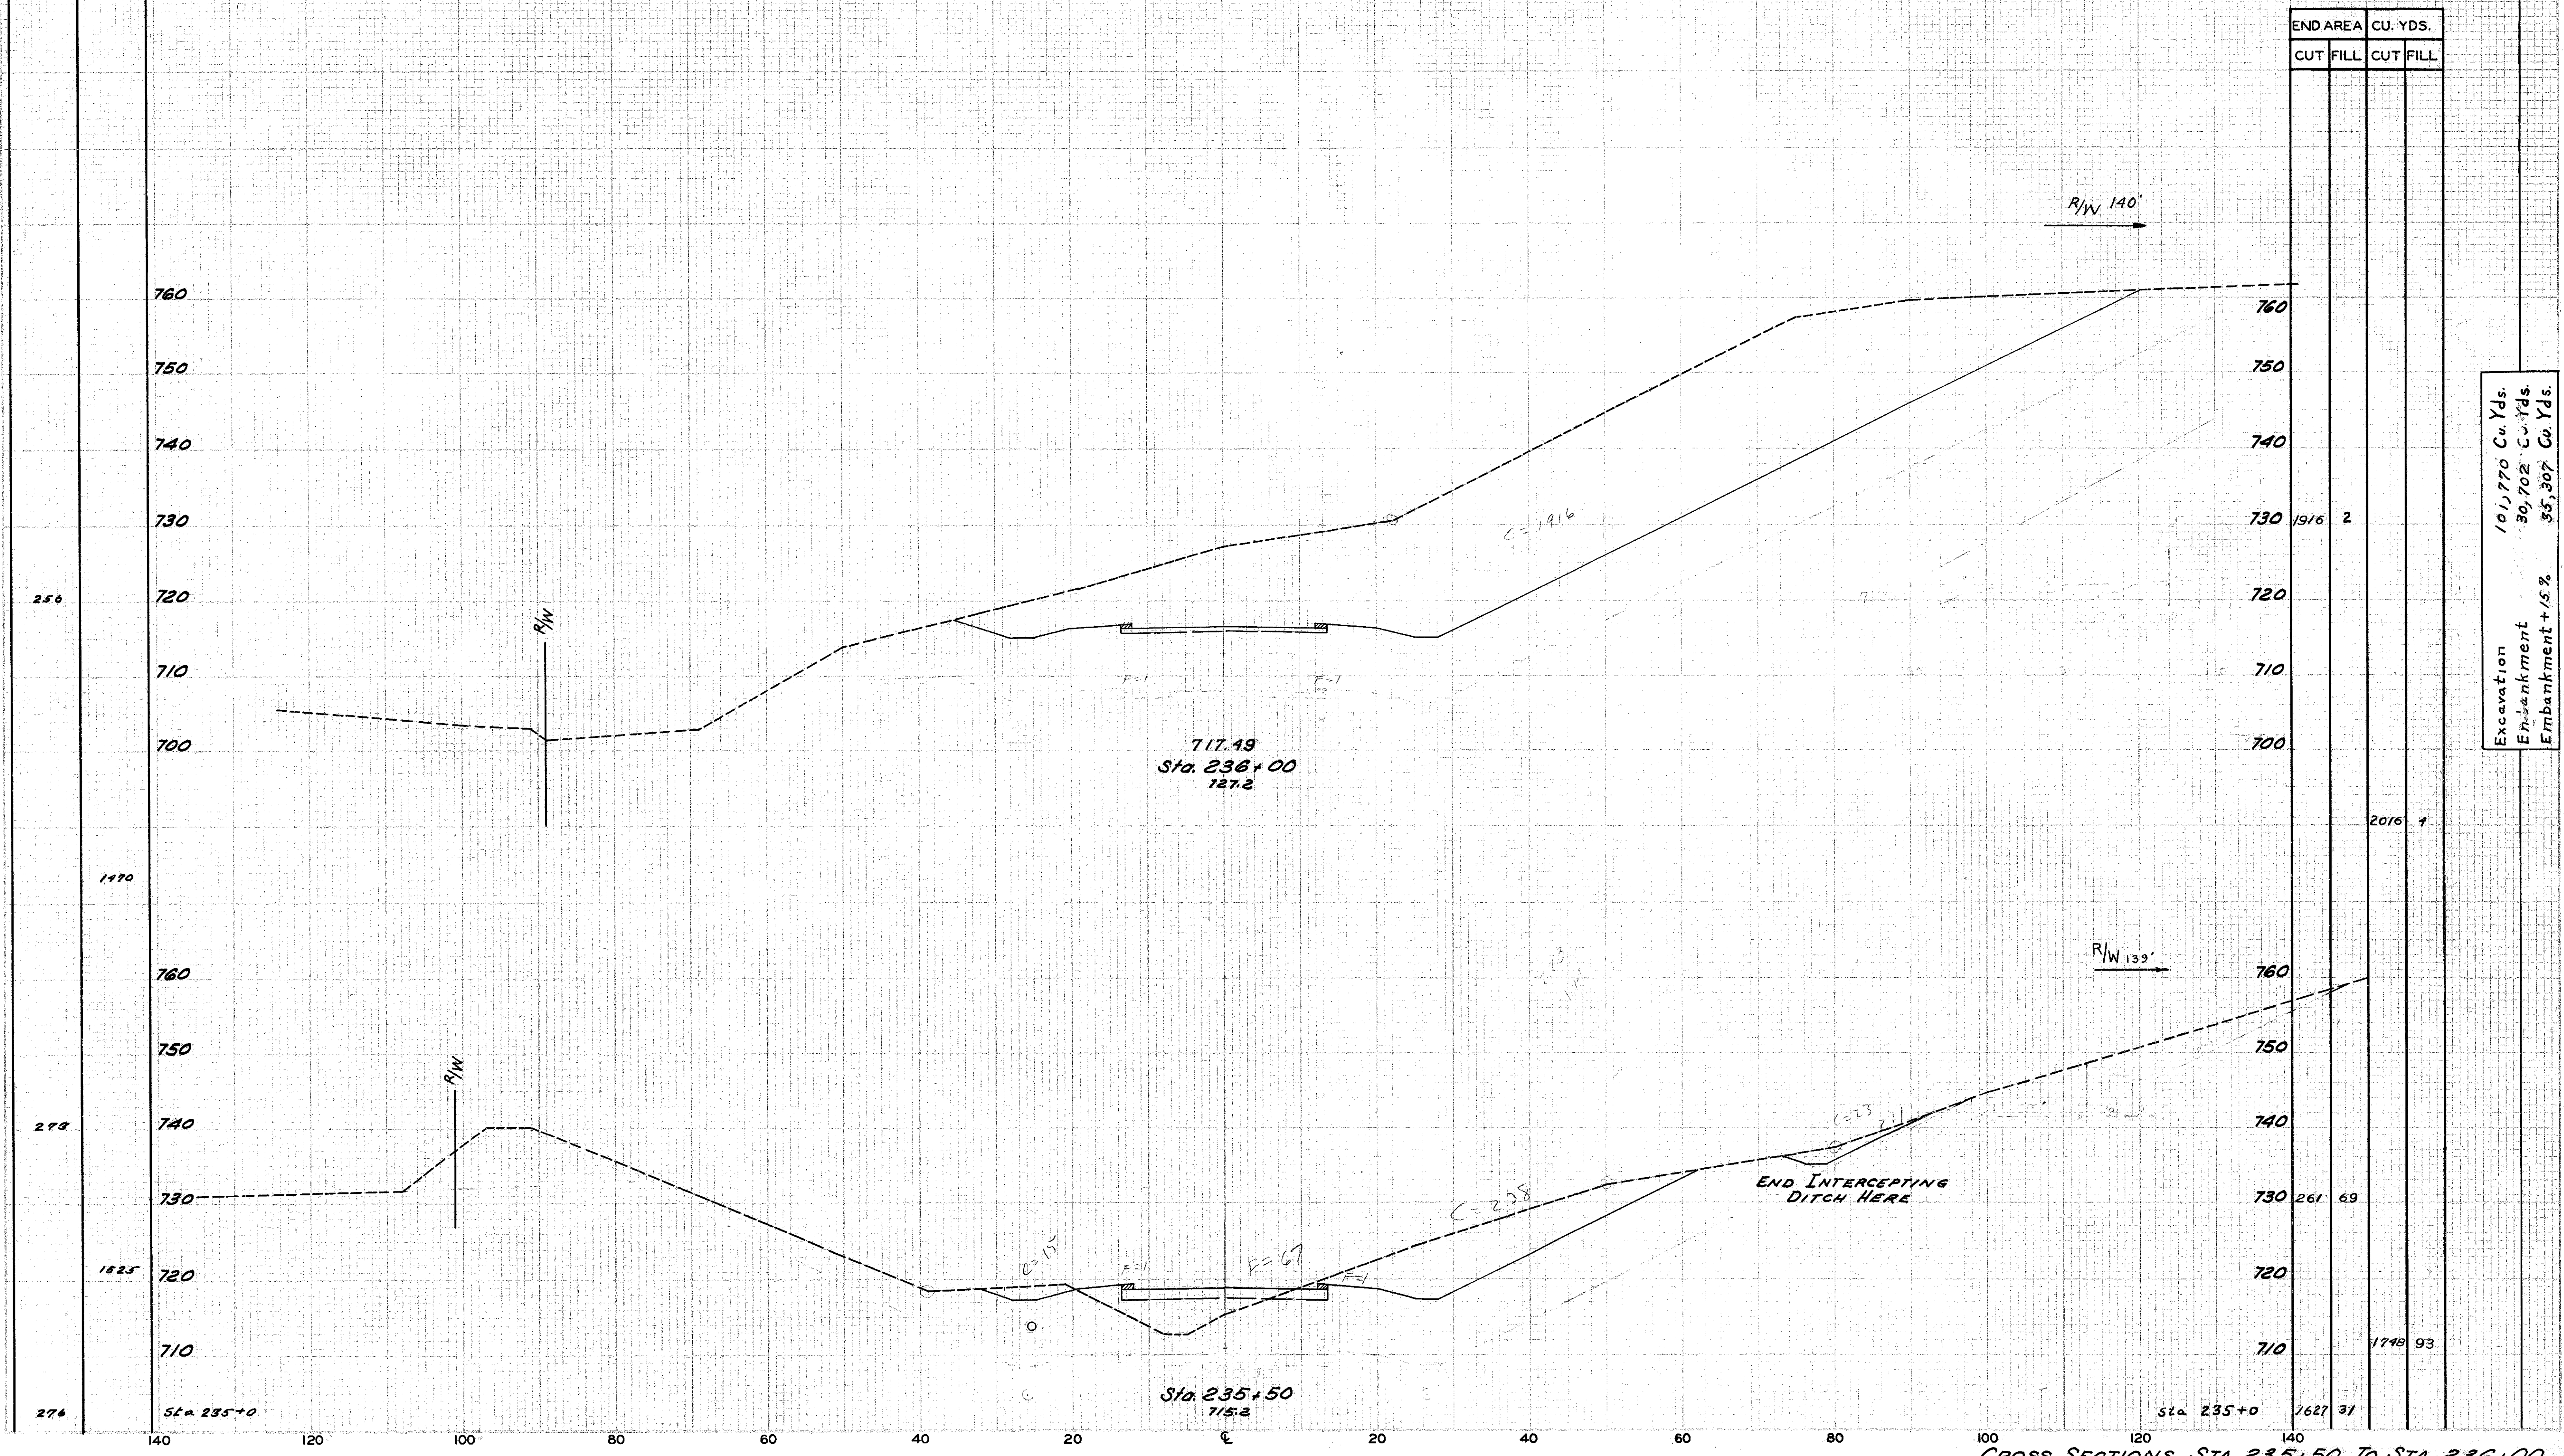

END AREA		CU. YDS.	
CUT	FILL	CUT	FILL

Excavation	101,770 Cu. Yds.
Embankment	30,702 Cu. Yds.
Embankment + 15%	35,307 Cu. Yds.

256	1970	276
760	760	760
750	750	750
740	740	740
730	730	730
720	720	720
710	710	710
700	700	700
1916	2	2016
1		1
1825	1748	93
1621	31	

CROSS SECTIONS STA. 235+50 TO STA. 236+00