


SEEDING	
SODDING	
WIDTH	AREA
LIN. FT.	SQ. YDS.

PLAN NO.	STATE	F.A.P.	FISCAL YEAR
2	OHIO	F-366(1)	Postwar

44
97

LAKE COUNTY
LAK.-6-(3.60-3.76)

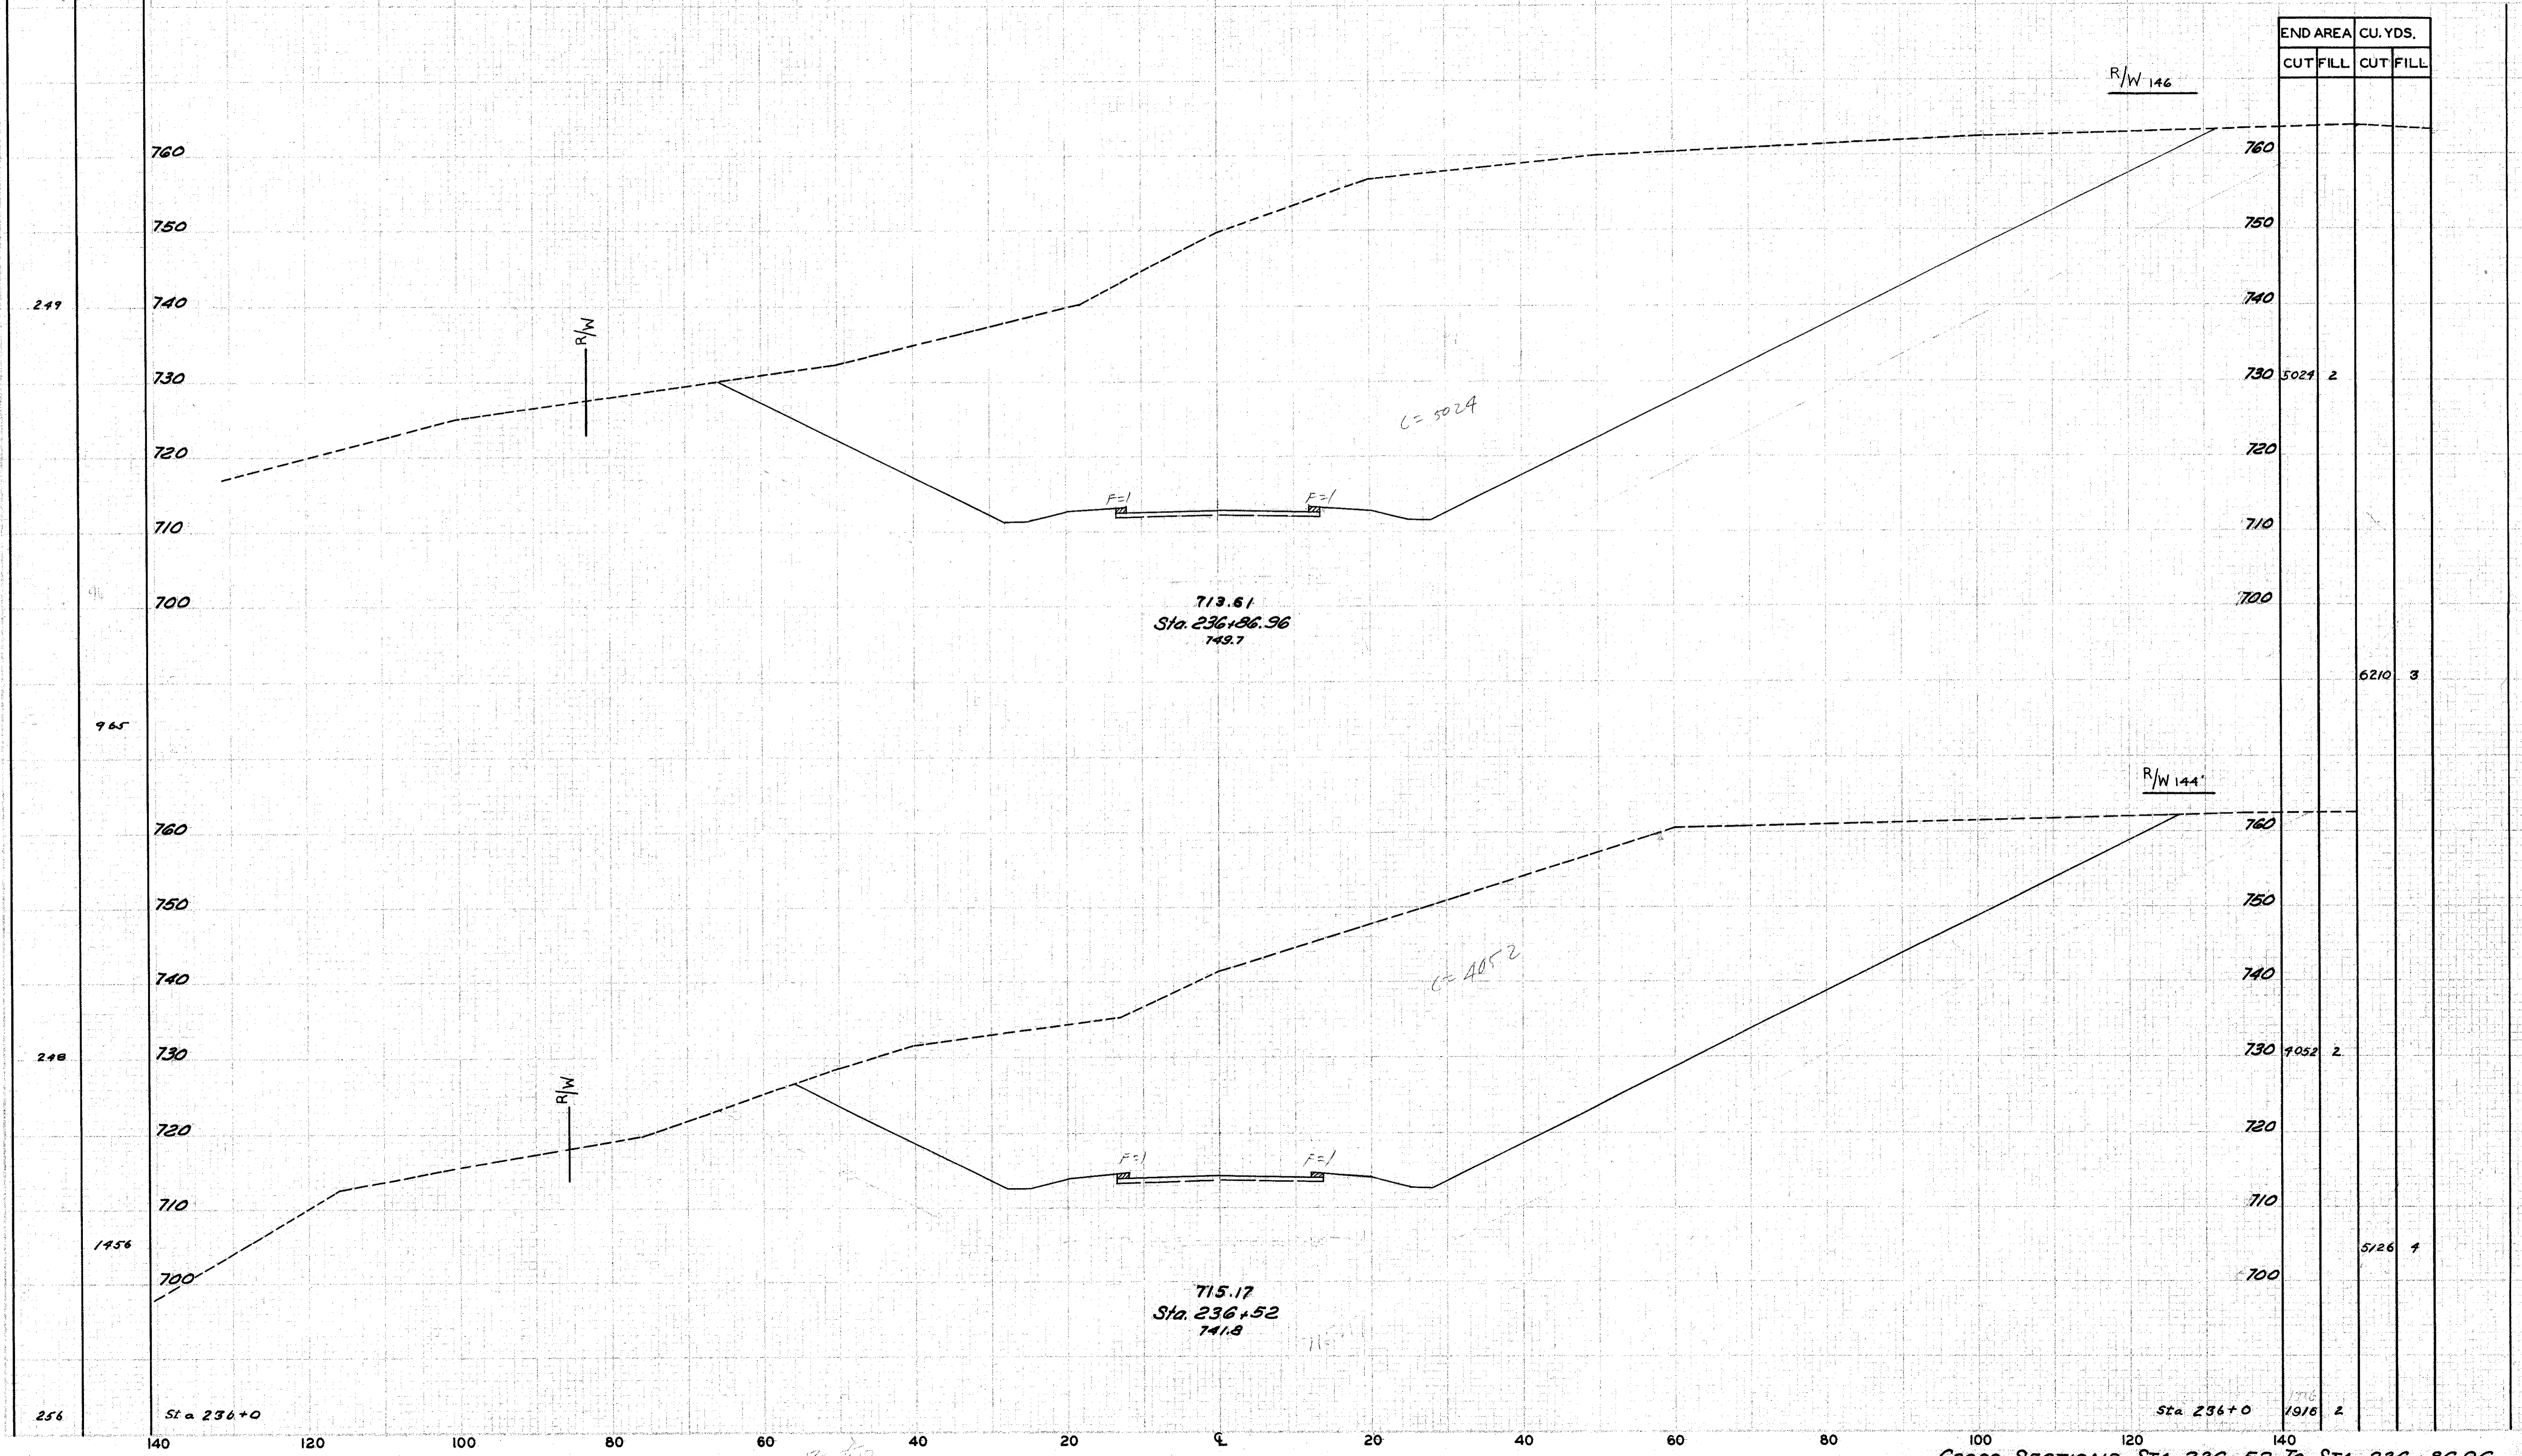

Cross SECTIONS STA. 236+52 TO STA. 236+86.96