


SEEDING SODDING	
WIDTH	AREA
LIN. FT.	SQ. YDS.

2	OHIO	F-366(1)	POSTWAR
---	------	----------	---------

46  
97

LAKE COUNTY  
LAK.-G-3.60-3.76)

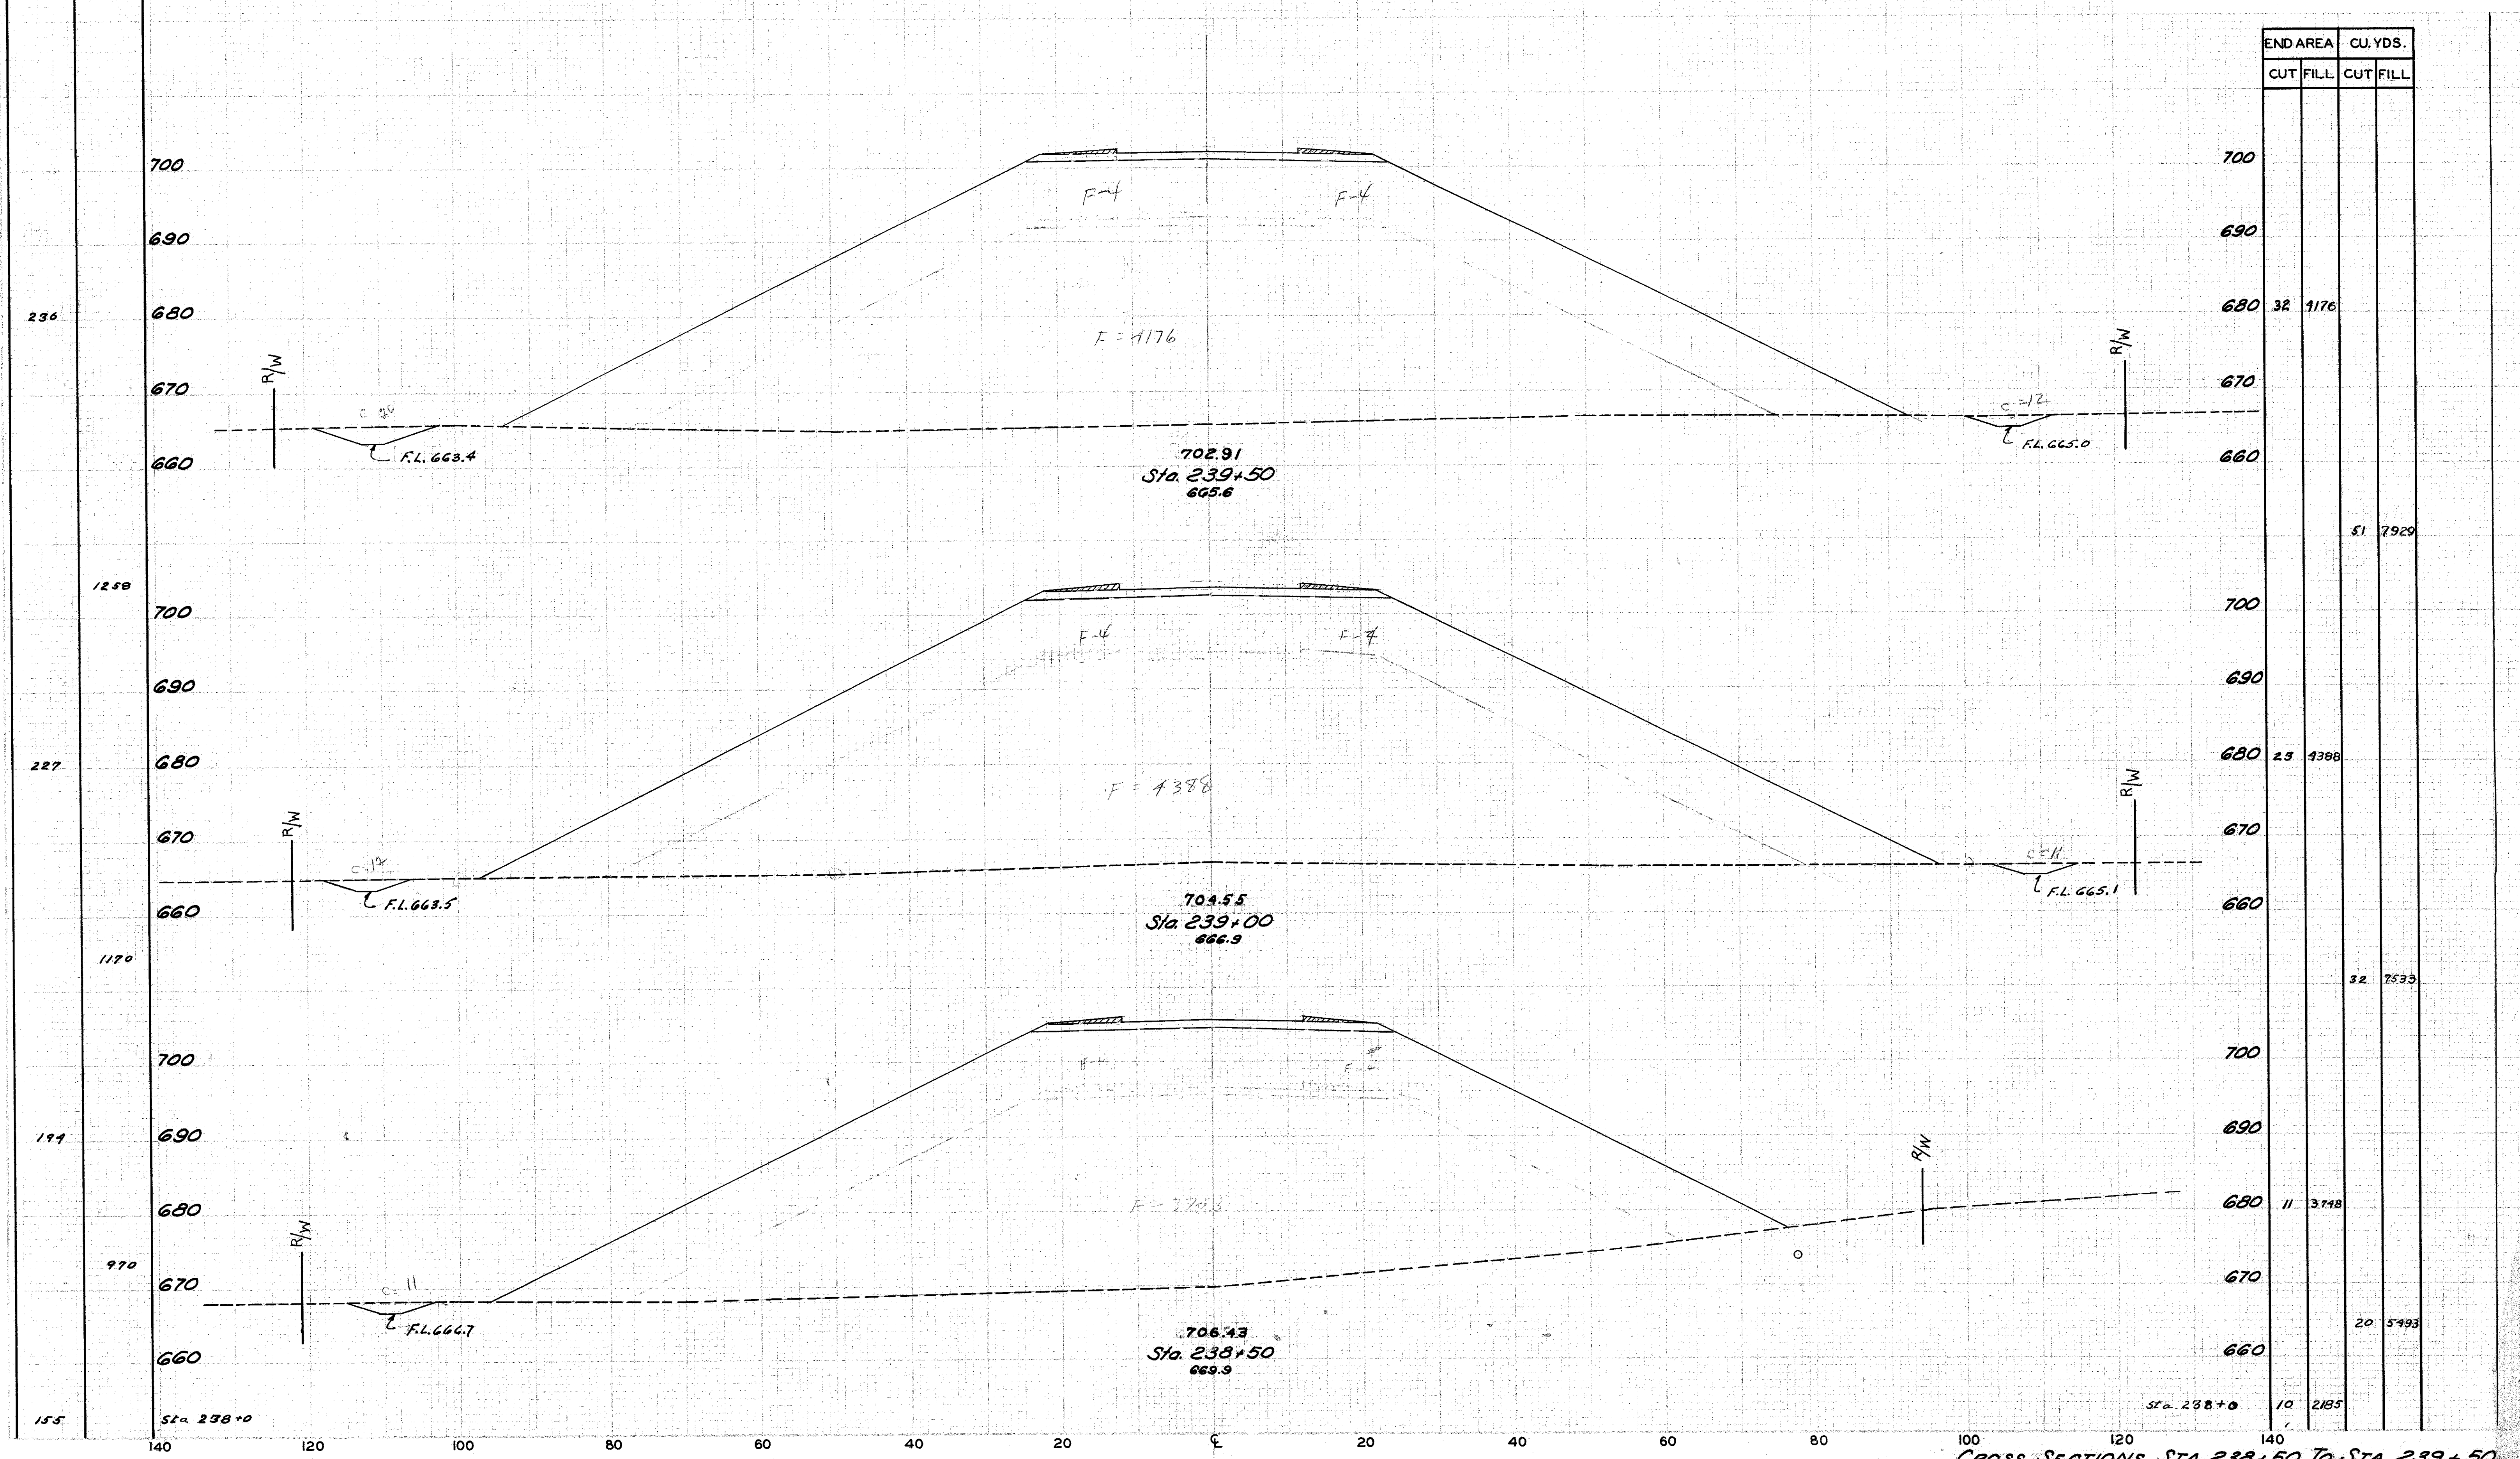

END AREA		CU. YDS.	
CUT	FILL	CUT	FILL

32	1176		
		51	7929
23	4388		
		32	7533
11	3718		
		20	5493
10	2185		

CROSS SECTIONS STA. 238+50 TO STA. 239+50