


SEEDING SODDING	
WIDTH	AREA
LIN. FT.	SQ. YDS.

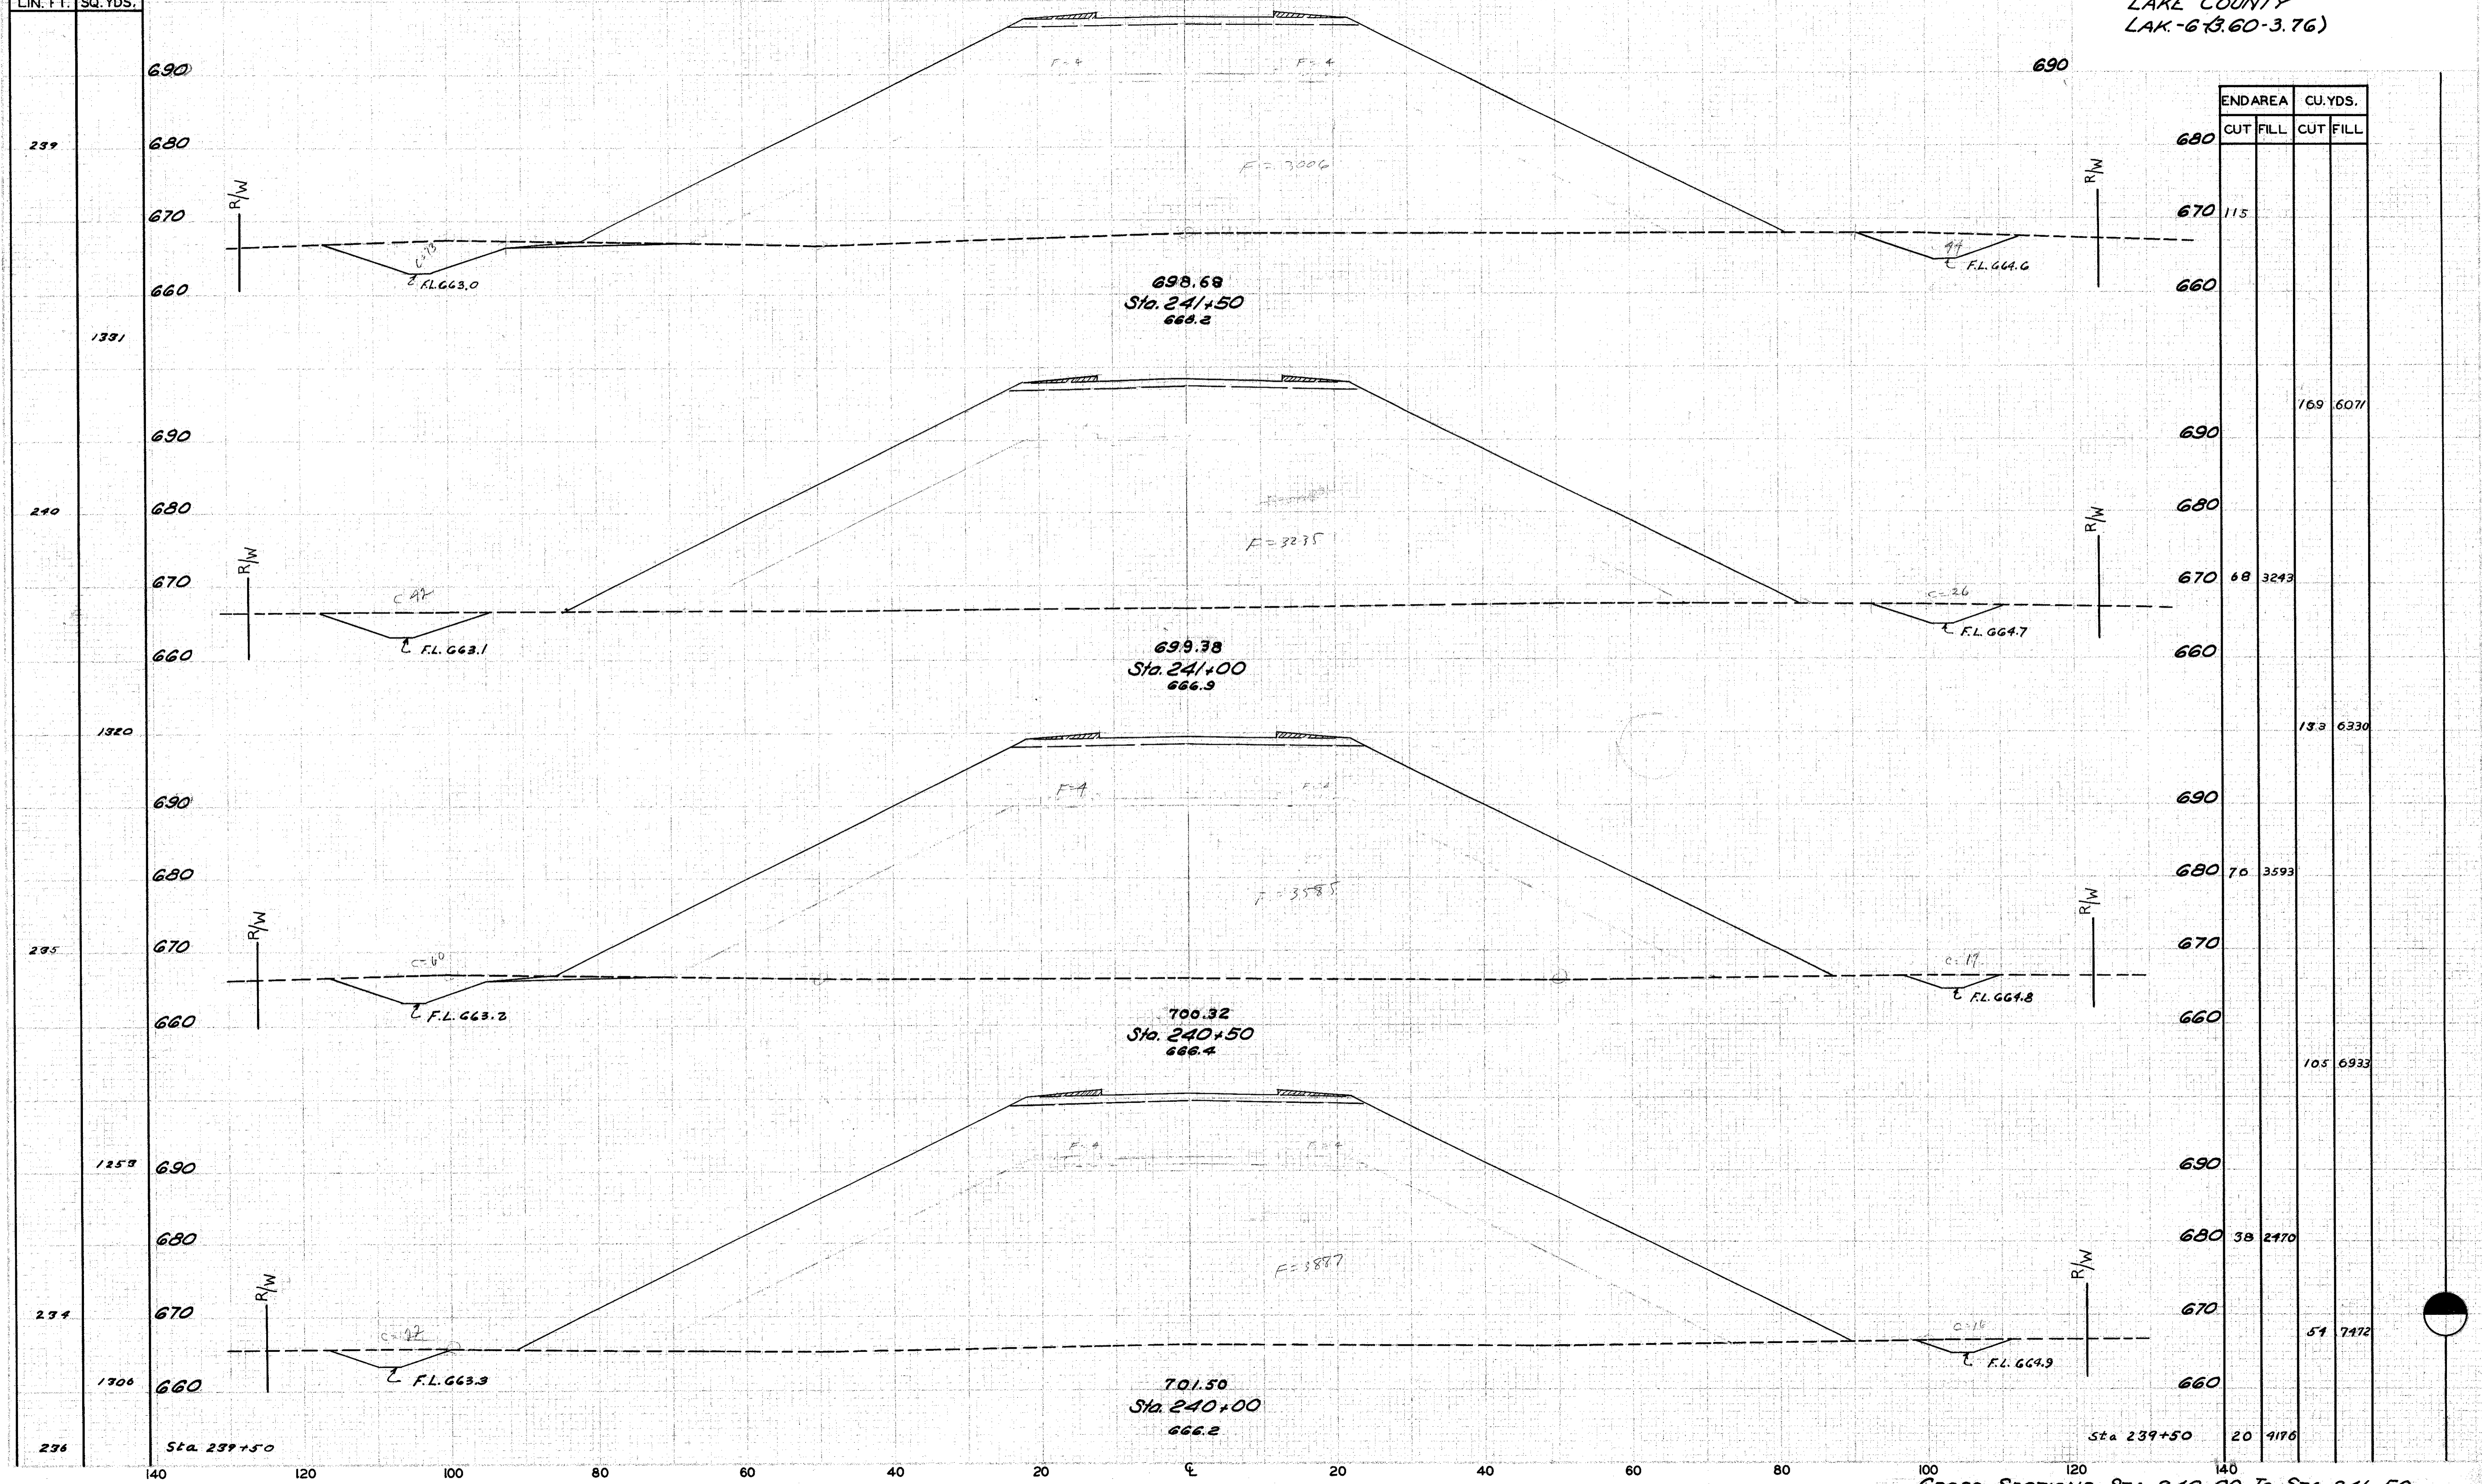

CROSS SECTIONS STA. 240+00 TO STA. 241+50