


LAKE COUNTY
 LAK.-6-3.60-3.76

SEEDING	
SODDING	
WIDTH	AREA
LIN. FT.	SQ. YDS.

END AREA		CU. YDS.	
CUT	FILL	CUT	FILL

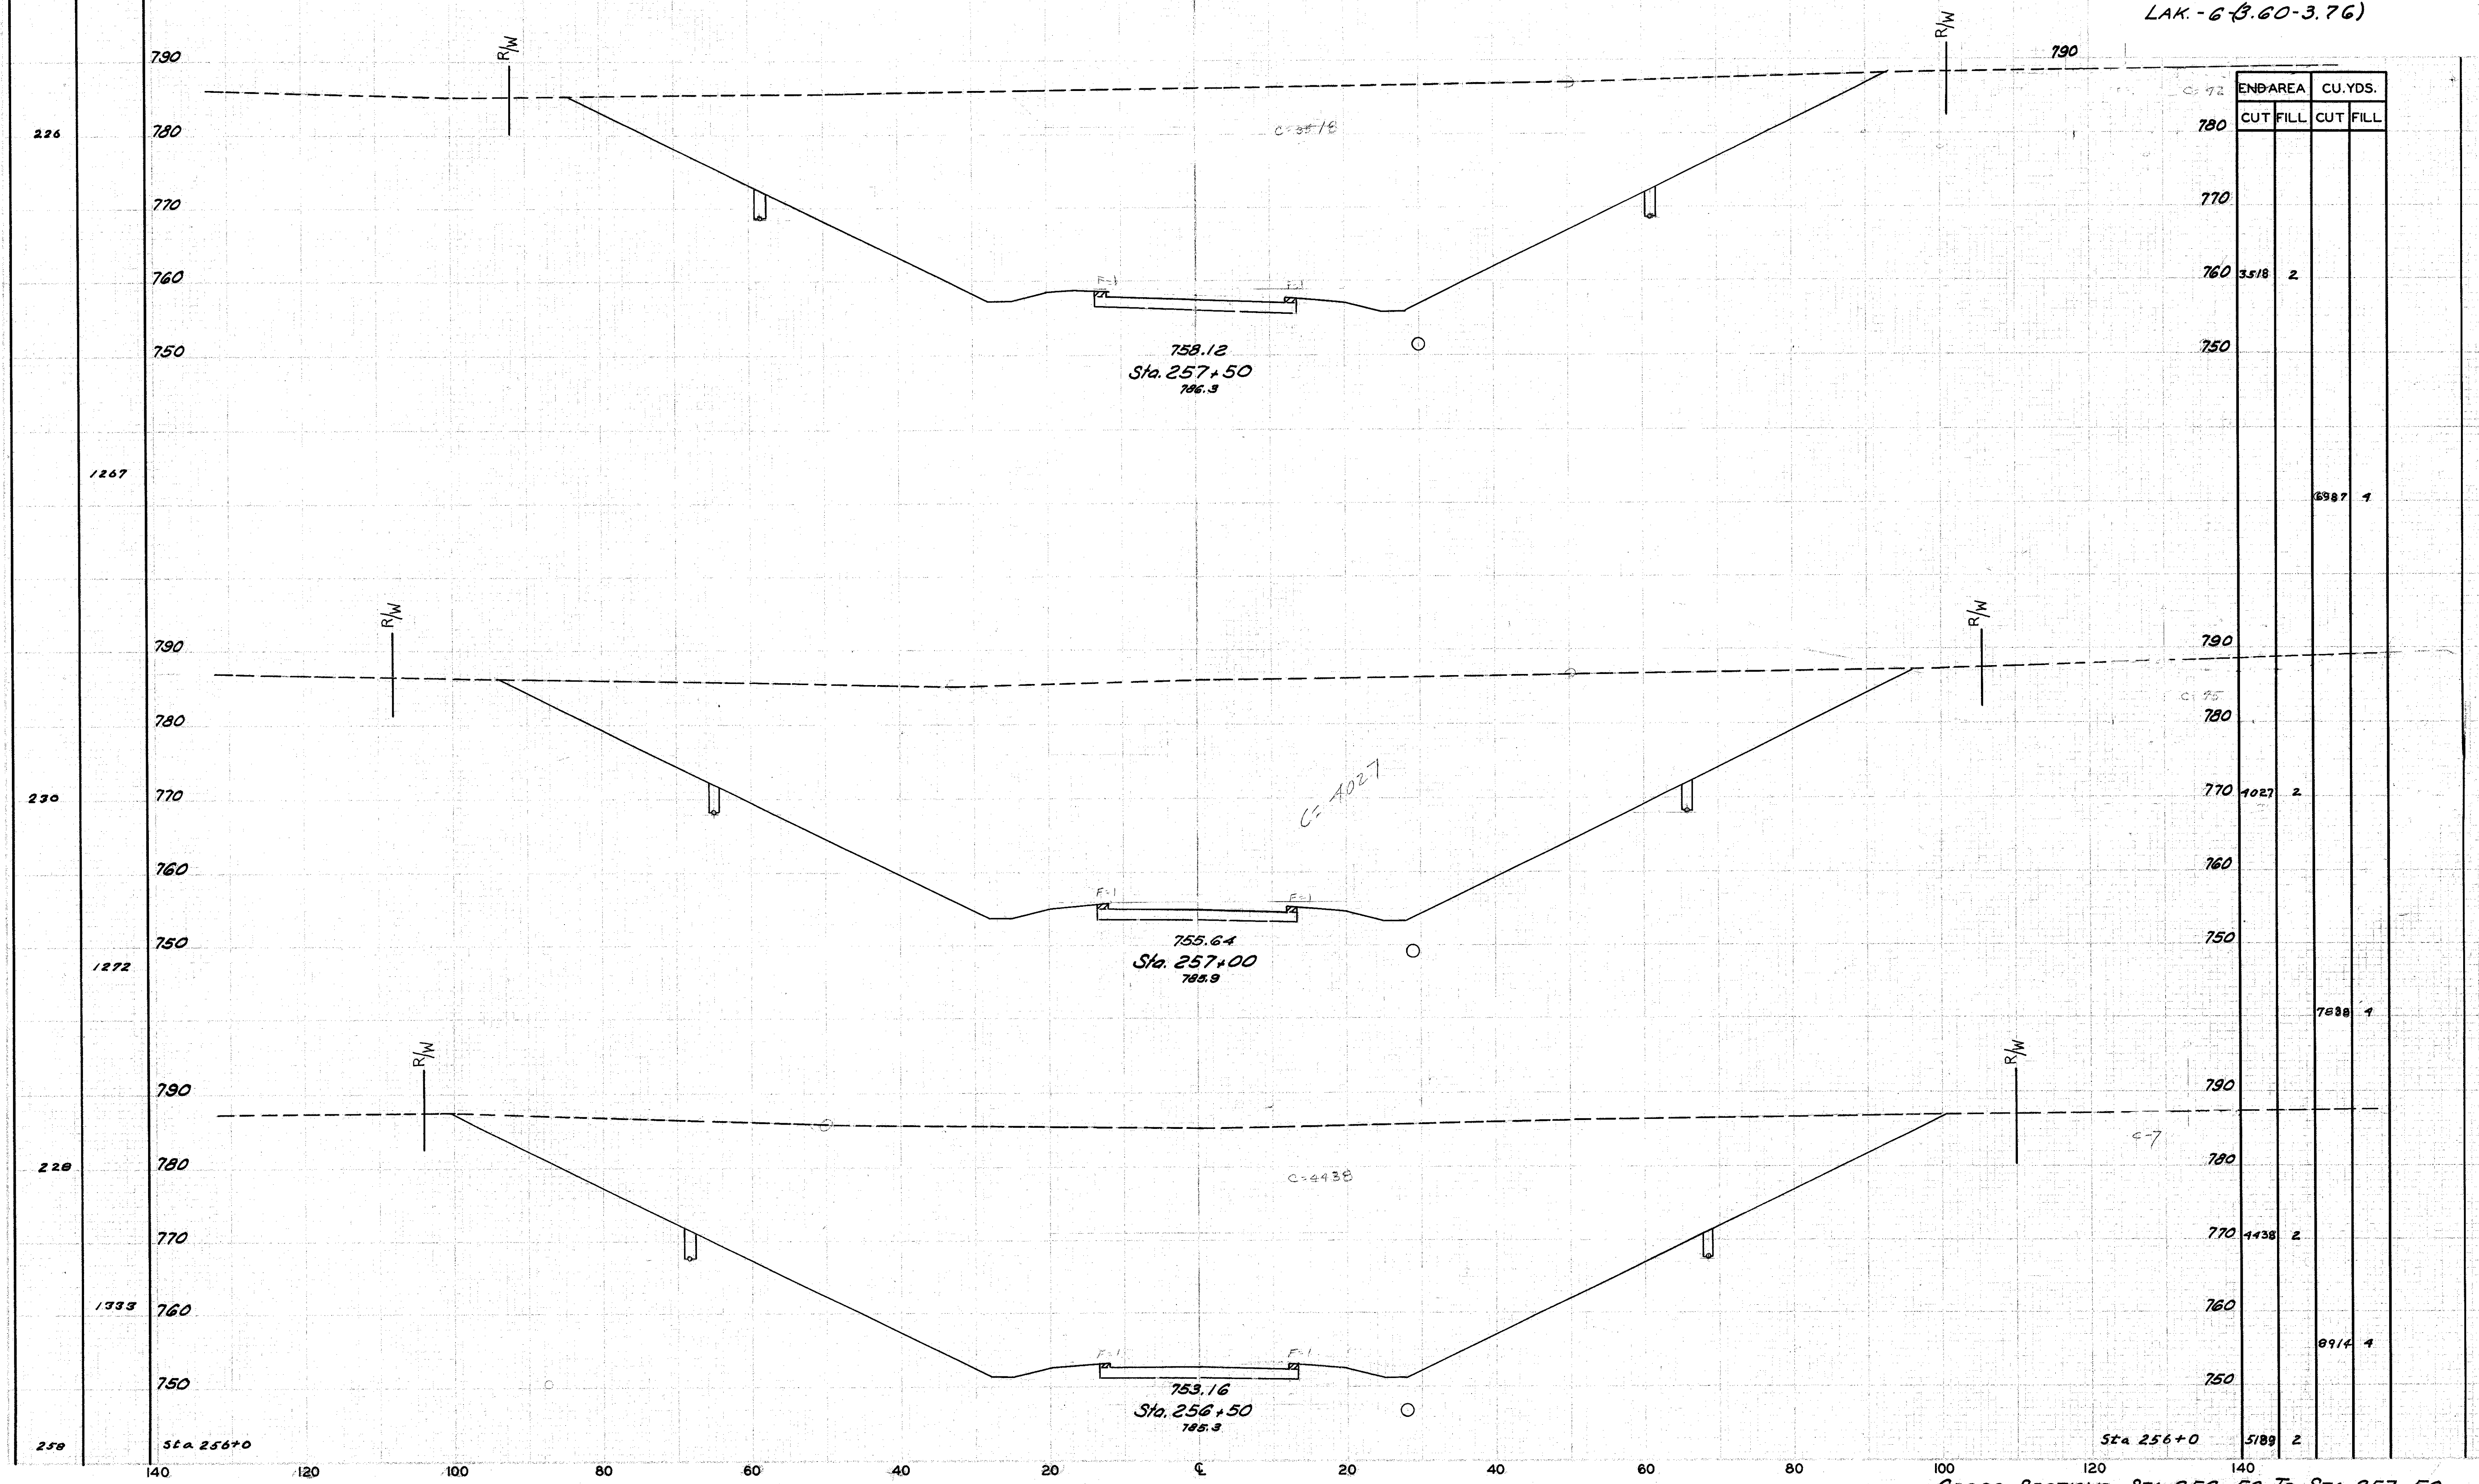

CROSS SECTIONS STA. 256+50 TO STA. 257+50