


SEEDING	SODDING
WIDTH	AREA
LIN. FT.	SQ. YDS.

LAKE COUNTY
LAK.-6-360-3.76)

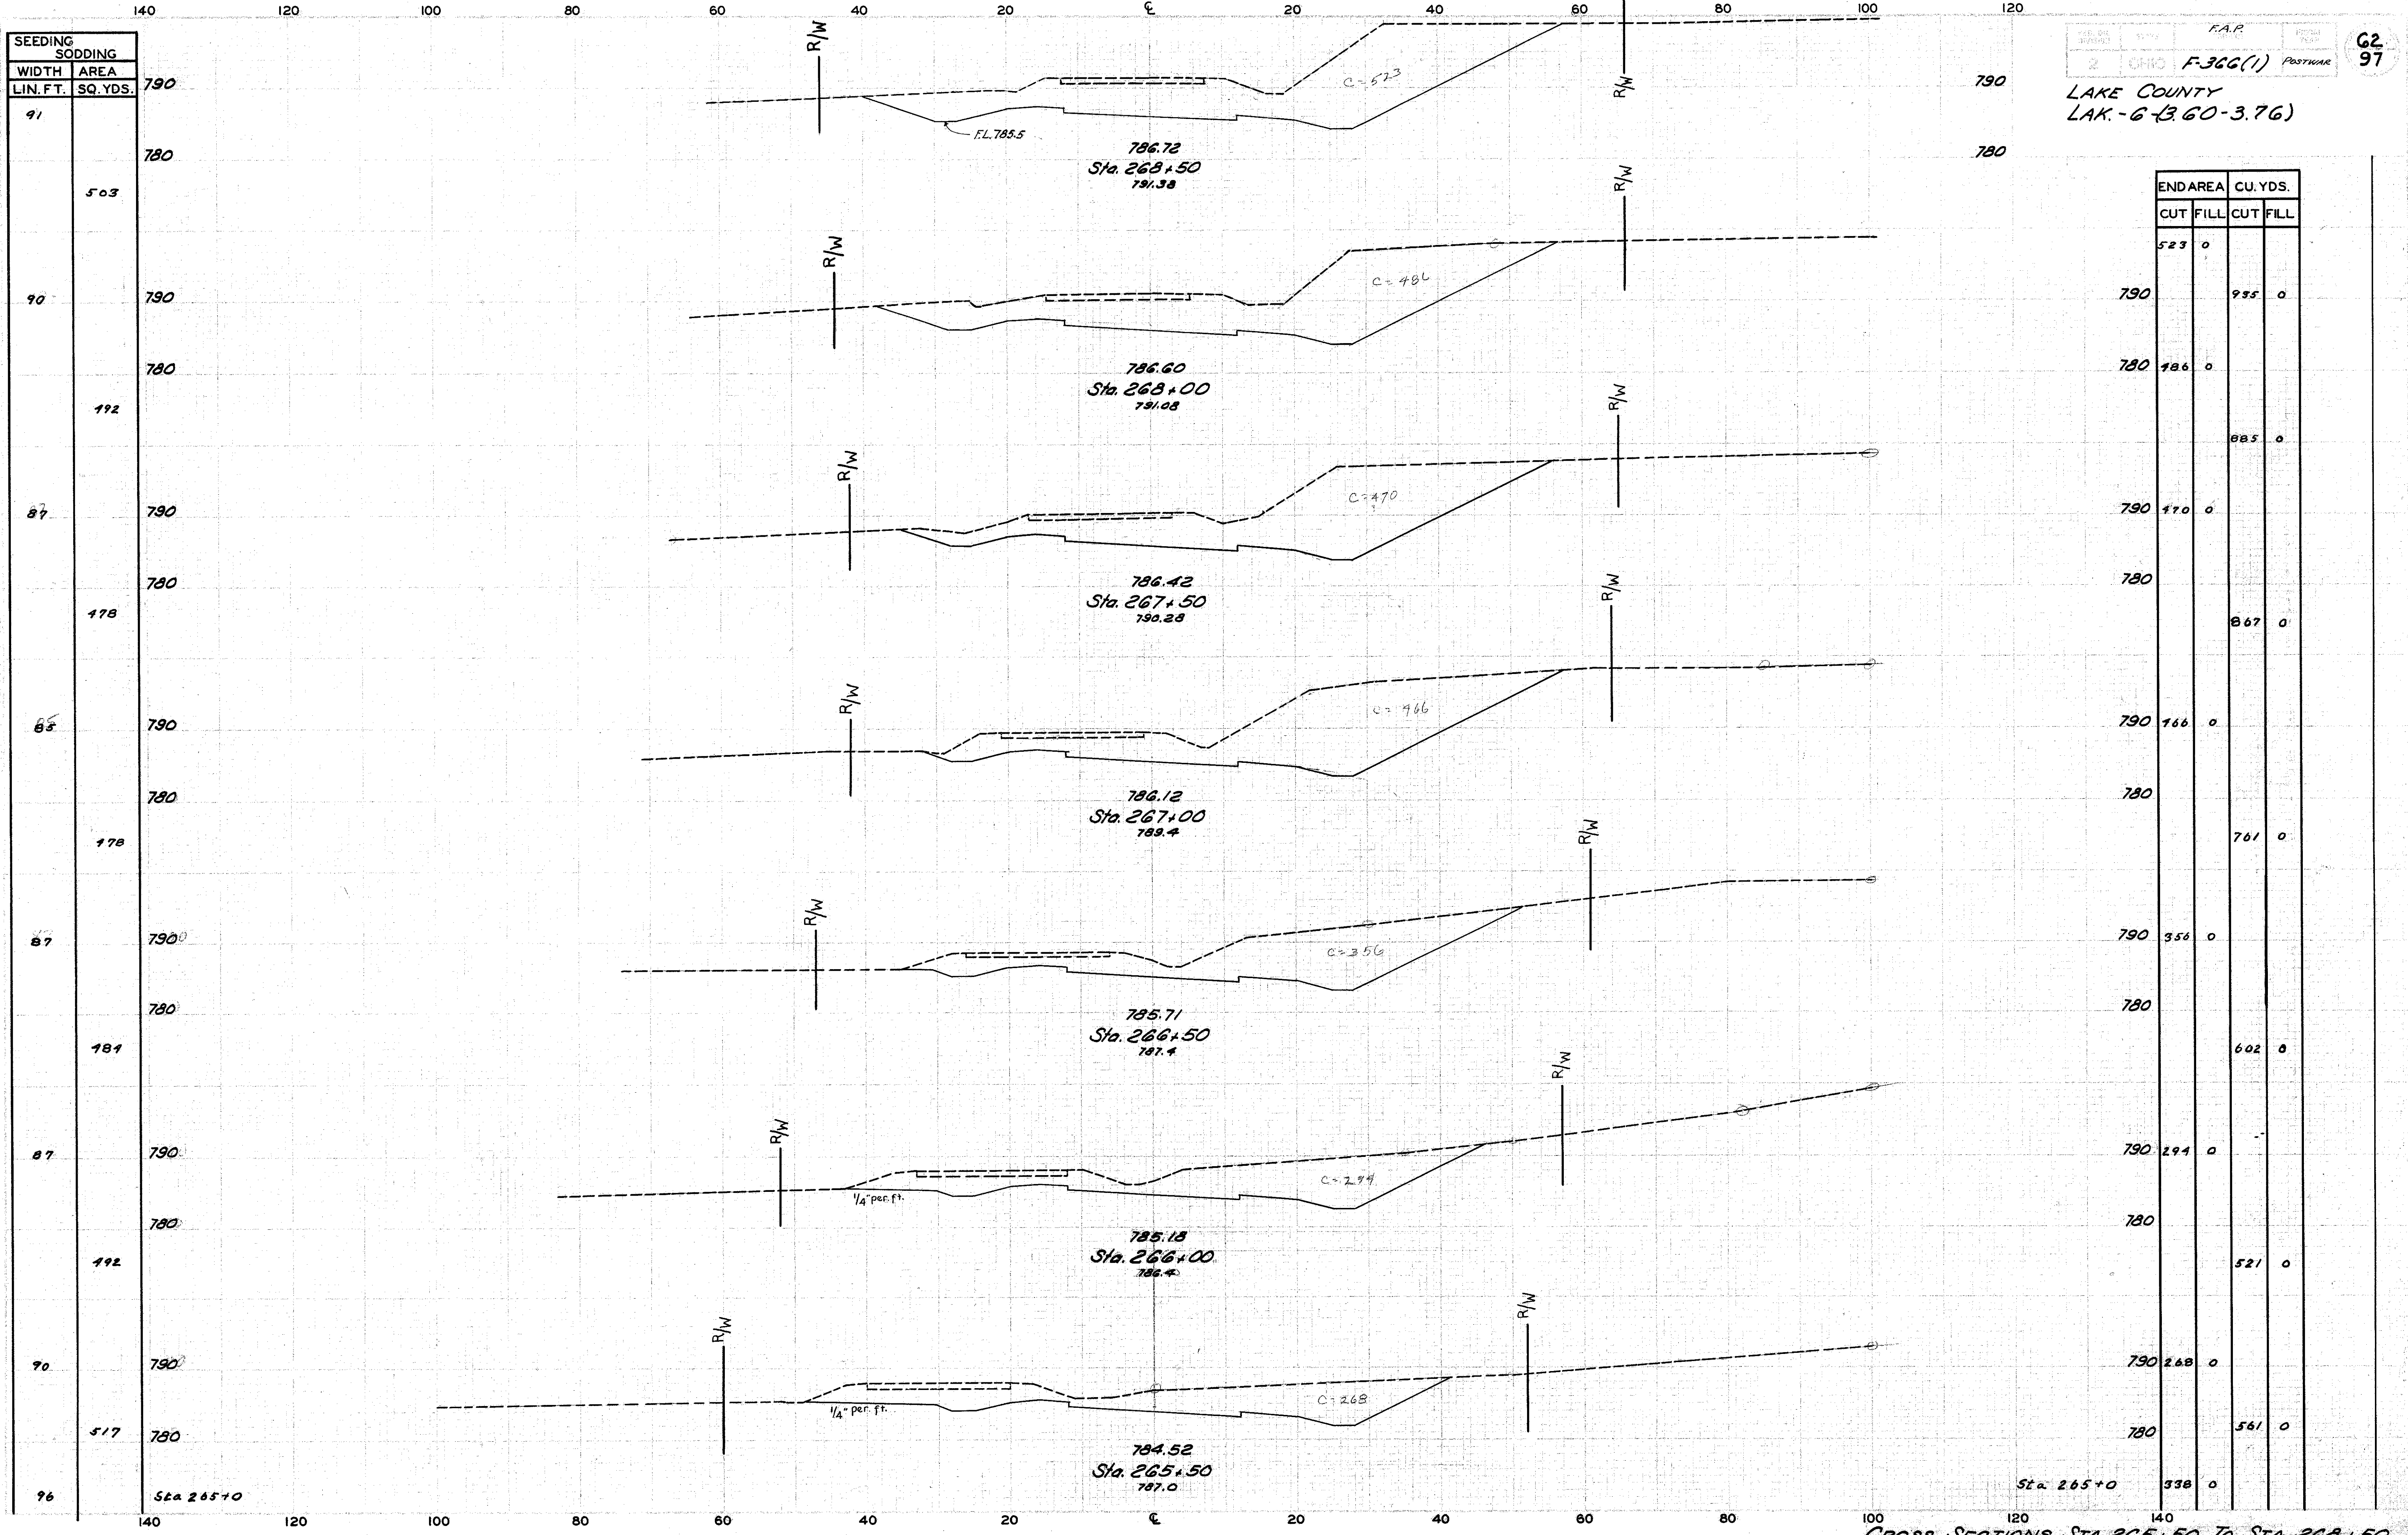

END AREA	CU. YDS.	
	CUT	FILL
523 0		
790	955	0
780	186	0
		885
790	170	0
780		867
790	166	0
780		761
790	356	0
780		602
790	294	0
780		521
790	268	0
780		561
Sta. 265+0	338	0

CROSS SECTIONS STA. 265+50 TO STA. 268+50