

SEEDING SODDING	
WIDTH	AREA
LIN. FT.	SQ. YDS.


DES. NO.	STATE	F.A.P.	FISCAL YEAR
2	OHIO	F-366(1)	POSTWAR

63
97

LAKE COUNTY
LAK.-G.B.60-3.76

53	291	52	303	57	100	87	372	47	120	104	584	106	547	91
----	-----	----	-----	----	-----	----	-----	----	-----	-----	-----	-----	-----	----

790	780	790	780	790	780	790	780	790	780	790	780	790	780	790	780
-----	-----	-----	-----	-----	-----	-----	-----	-----	-----	-----	-----	-----	-----	-----	-----

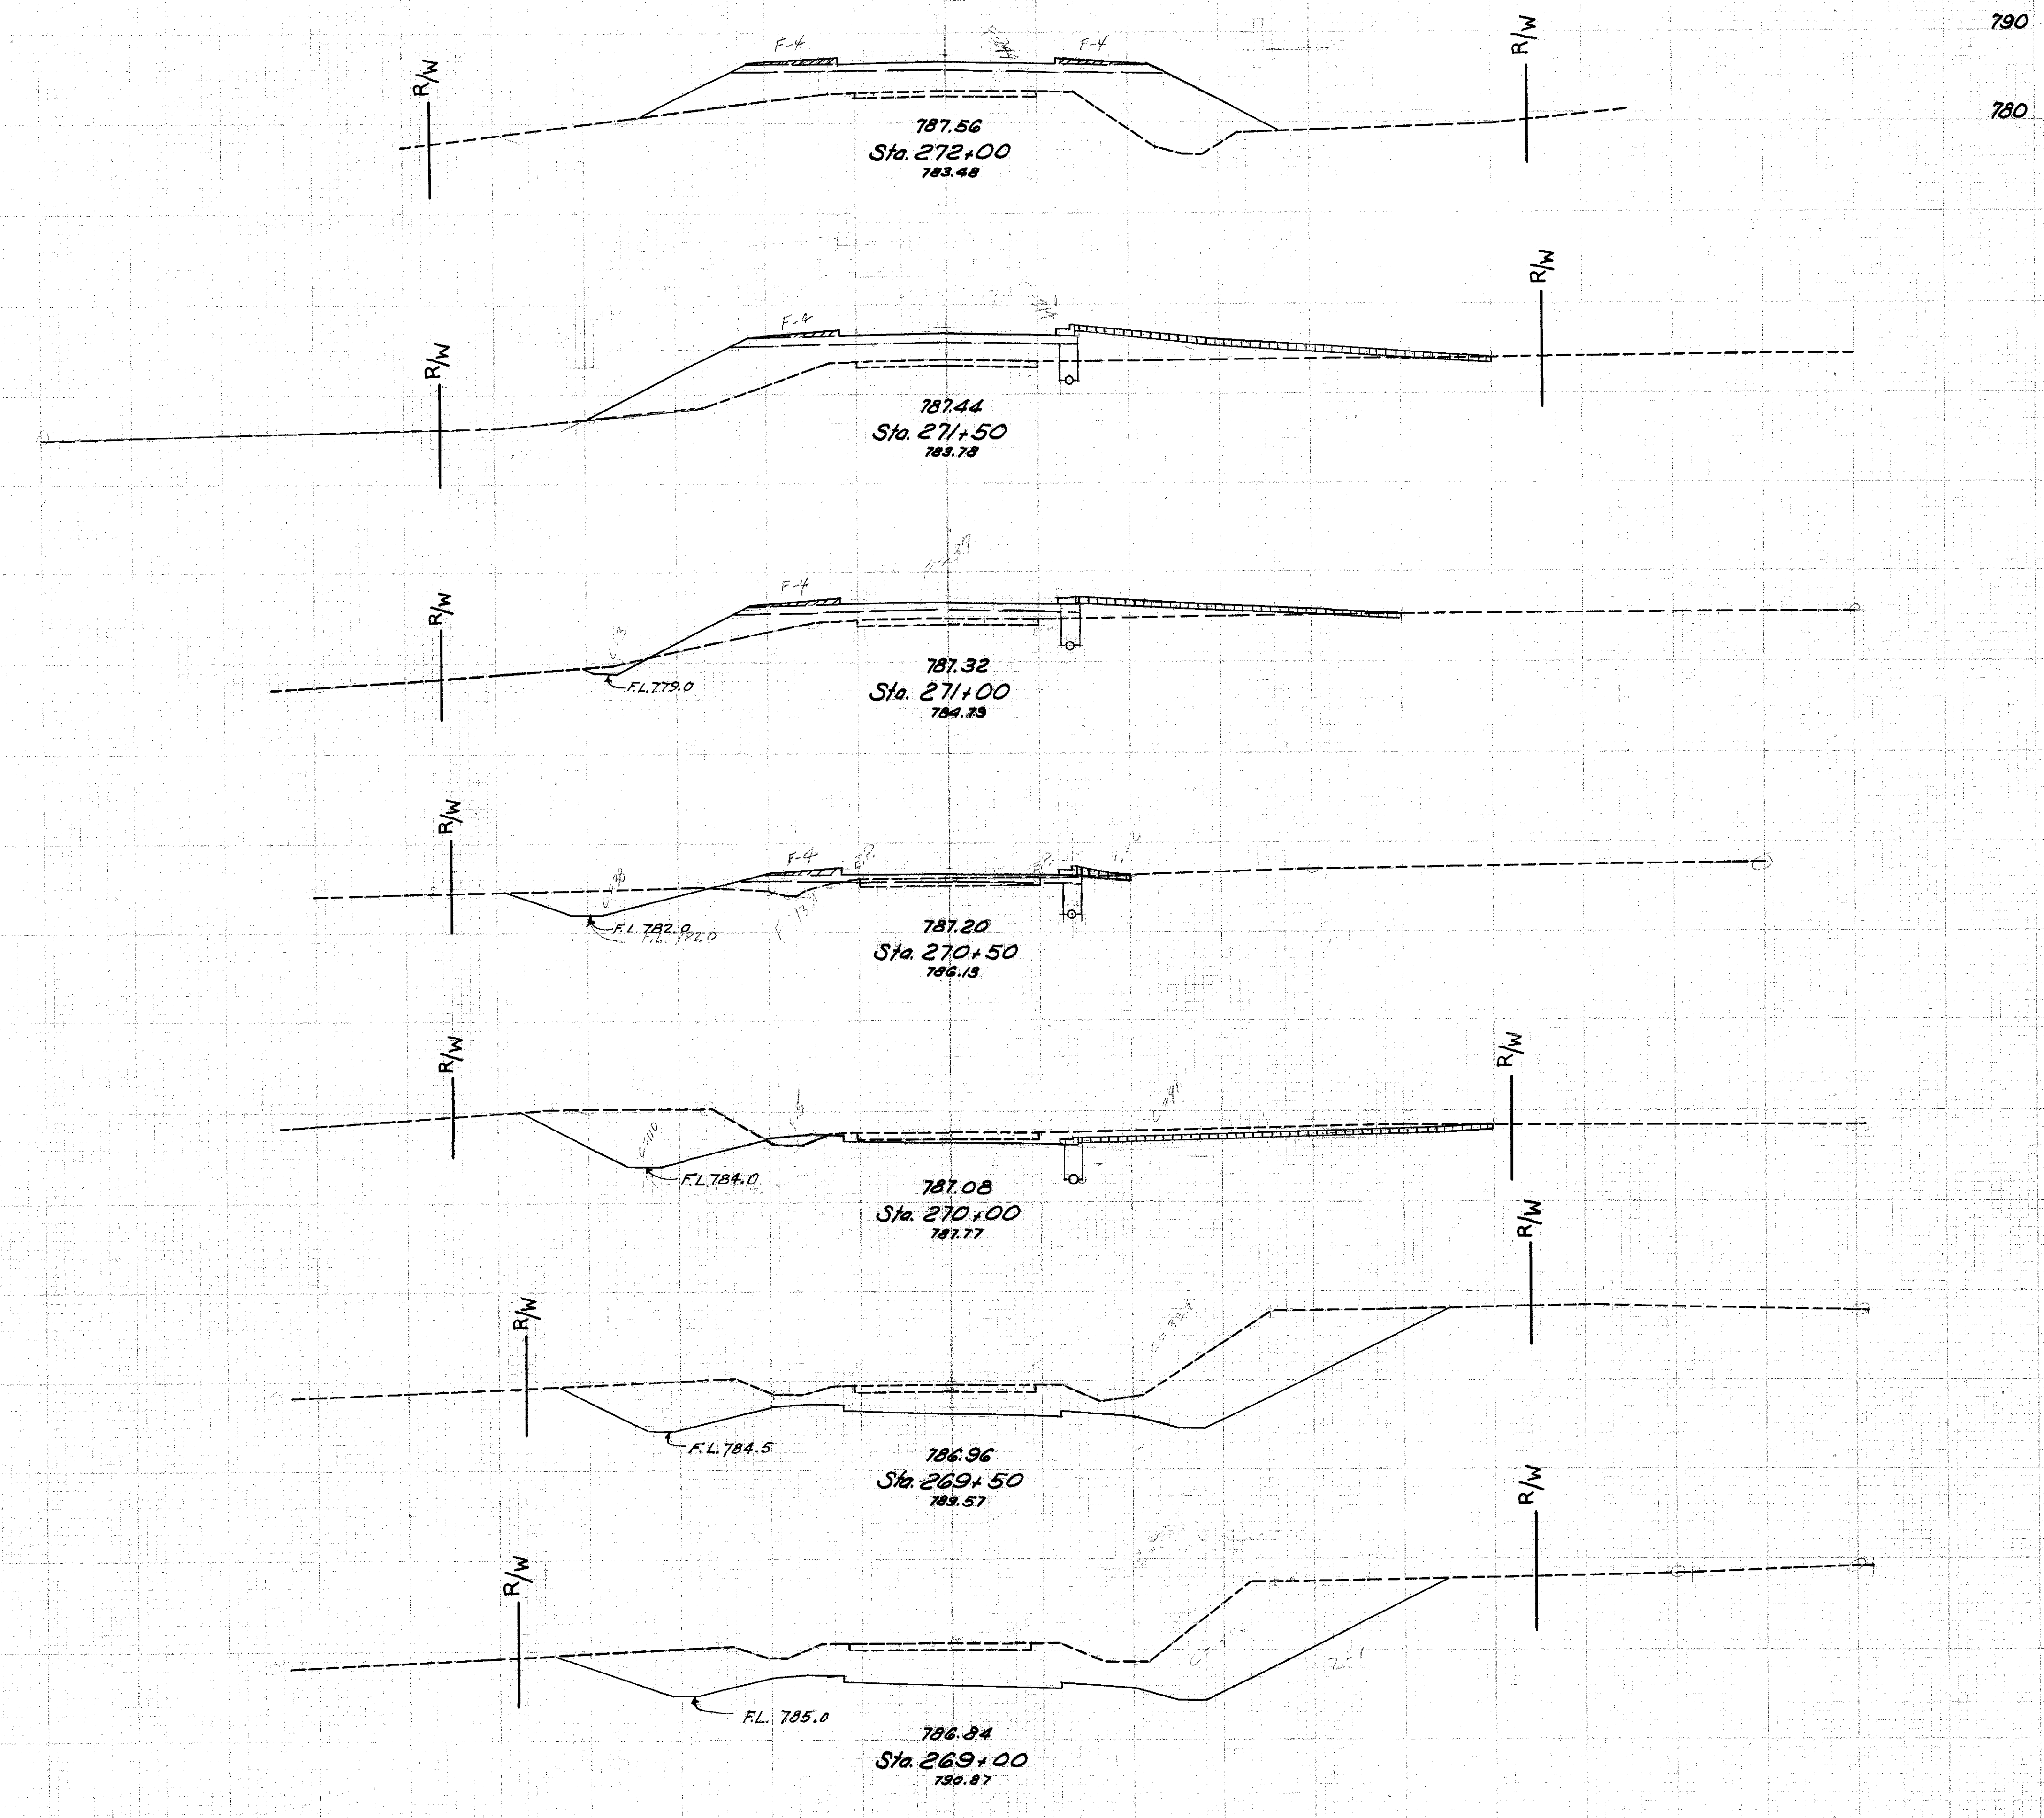

STATION	END AREA		CU. YDS.	
	CUT	FILL	CUT	FILL
0	0	252		
790			2	135
780	2	218		
790			6	286
780	1	91		
790			11	100
780	10	17		
790			222	21
780	200	5		
790			541	5
780	384	0		
790			772	0
780	450	0		
790			90	6
780	523	0		

CROSS SECTIONS STA. 269+00 TO STA. 272+00