


LAKE COUNTY
LAK-6 - 3.60-3.76
LAK-174 - 1.50-1.54

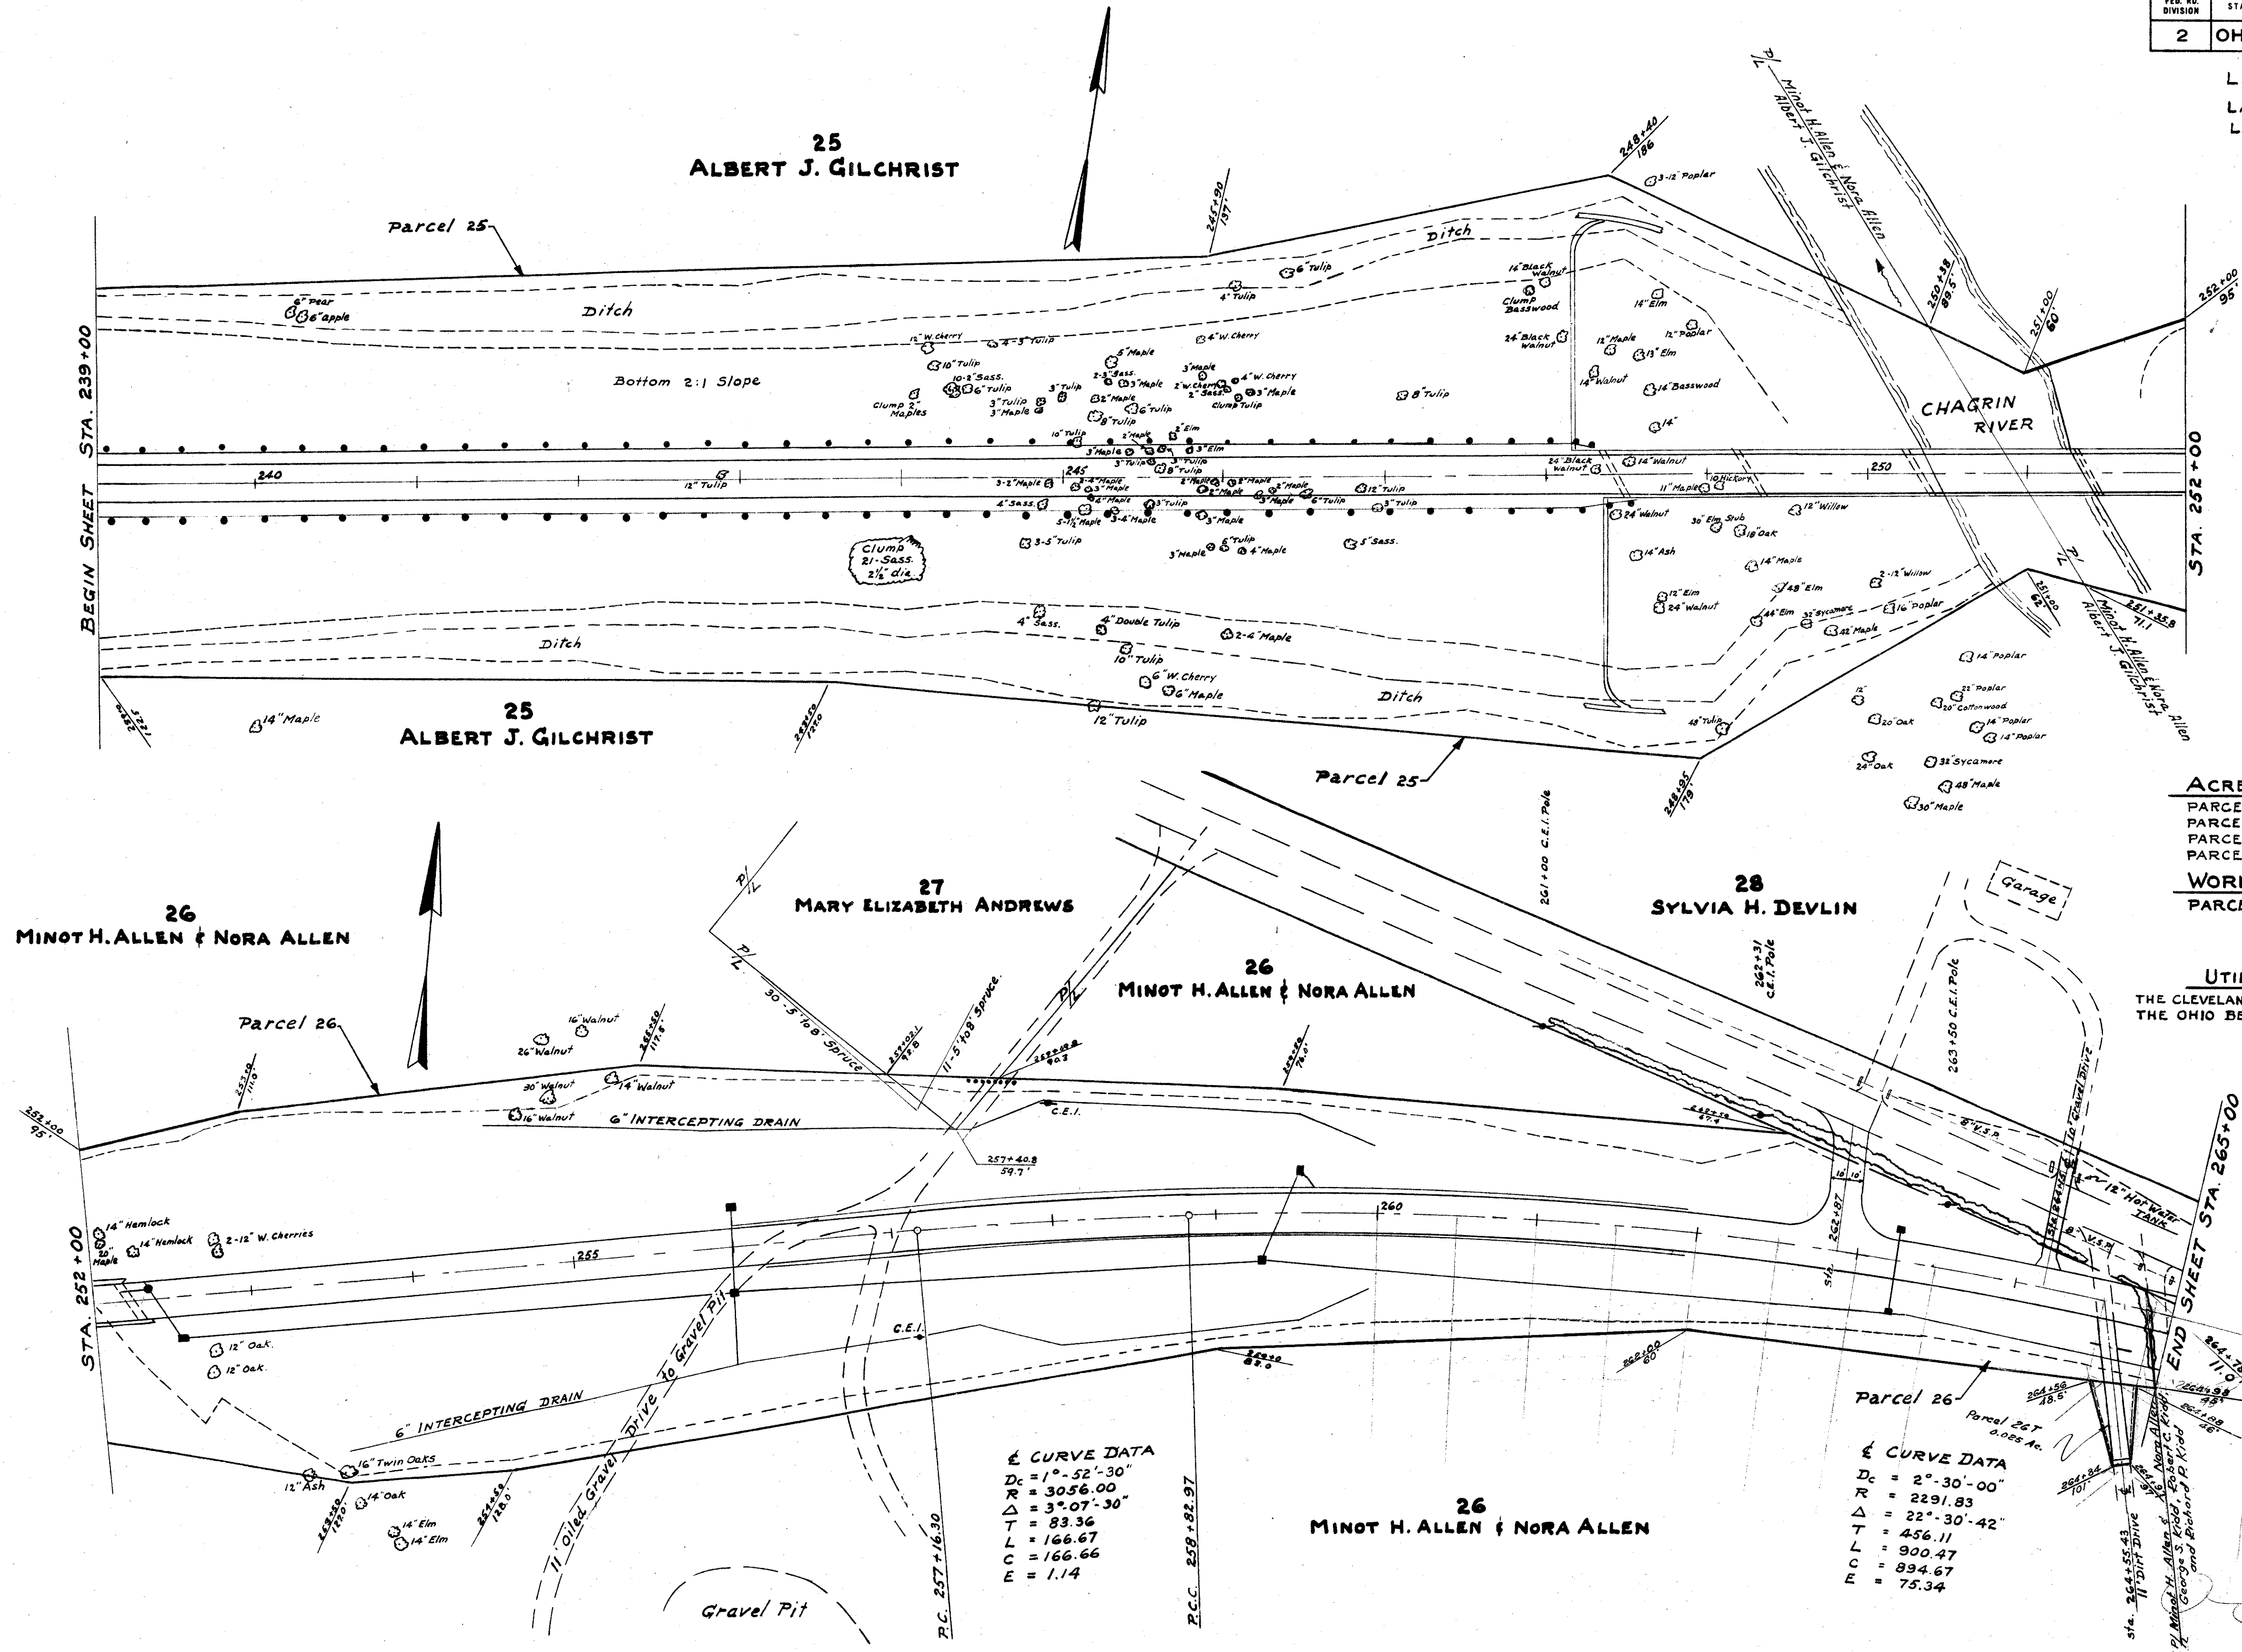

ACREAGE REQUIRED

PARCEL N° 25	7.419 AC.
PARCEL N° 26	5.463 AC.
PARCEL N° 27	0.025 AC.
PARCEL N° 28	NONE

WORK AGREEMENT
PARCEL N° 26 - 1 DRIVES

UTILITIES INVOLVED
THE CLEVELAND ELECTRIC ILLUMINATING CO.
THE OHIO BELL TELEPHONE CO.

CURVE DATA

Dc	= 1°-52'-30"
R	= 3056.00
Δ	= 3°-07'-30"
T	= 83.36
L	= 166.67
C	= 166.66
E	= 1.14

Parcel 26 CURVE DATA

Dc	= 2°-30'-00"
R	= 2291.83
Δ	= 22°-30'-42"
T	= 456.11
L	= 900.47
C	= 894.67
E	= 75.34