


I.C.H. No 34 SEC. C 3/4 D
LAKE COUNTY

End Area	Cu. Yds.	Cu. Yds.
Cut	Fill	Fill
0.0	120.6	
	4.8	315.9
2.6	50.0	
	20.0	120.0
8.2	14.8	
	121.5	58.9
57.4	17.0	
	843.2	37.0
127.9	3.0	
	140.9	2.0
125.9	0.6	
	211.5	1.9
37.3	0.8	
	173.9	6.5
56.6	2.7	
	121.5	4.1
25.4	0.0	

Exc. = 1148.6 cu yds. (1232.6 cu yds.)
Emb. = 914.1 cu yds.

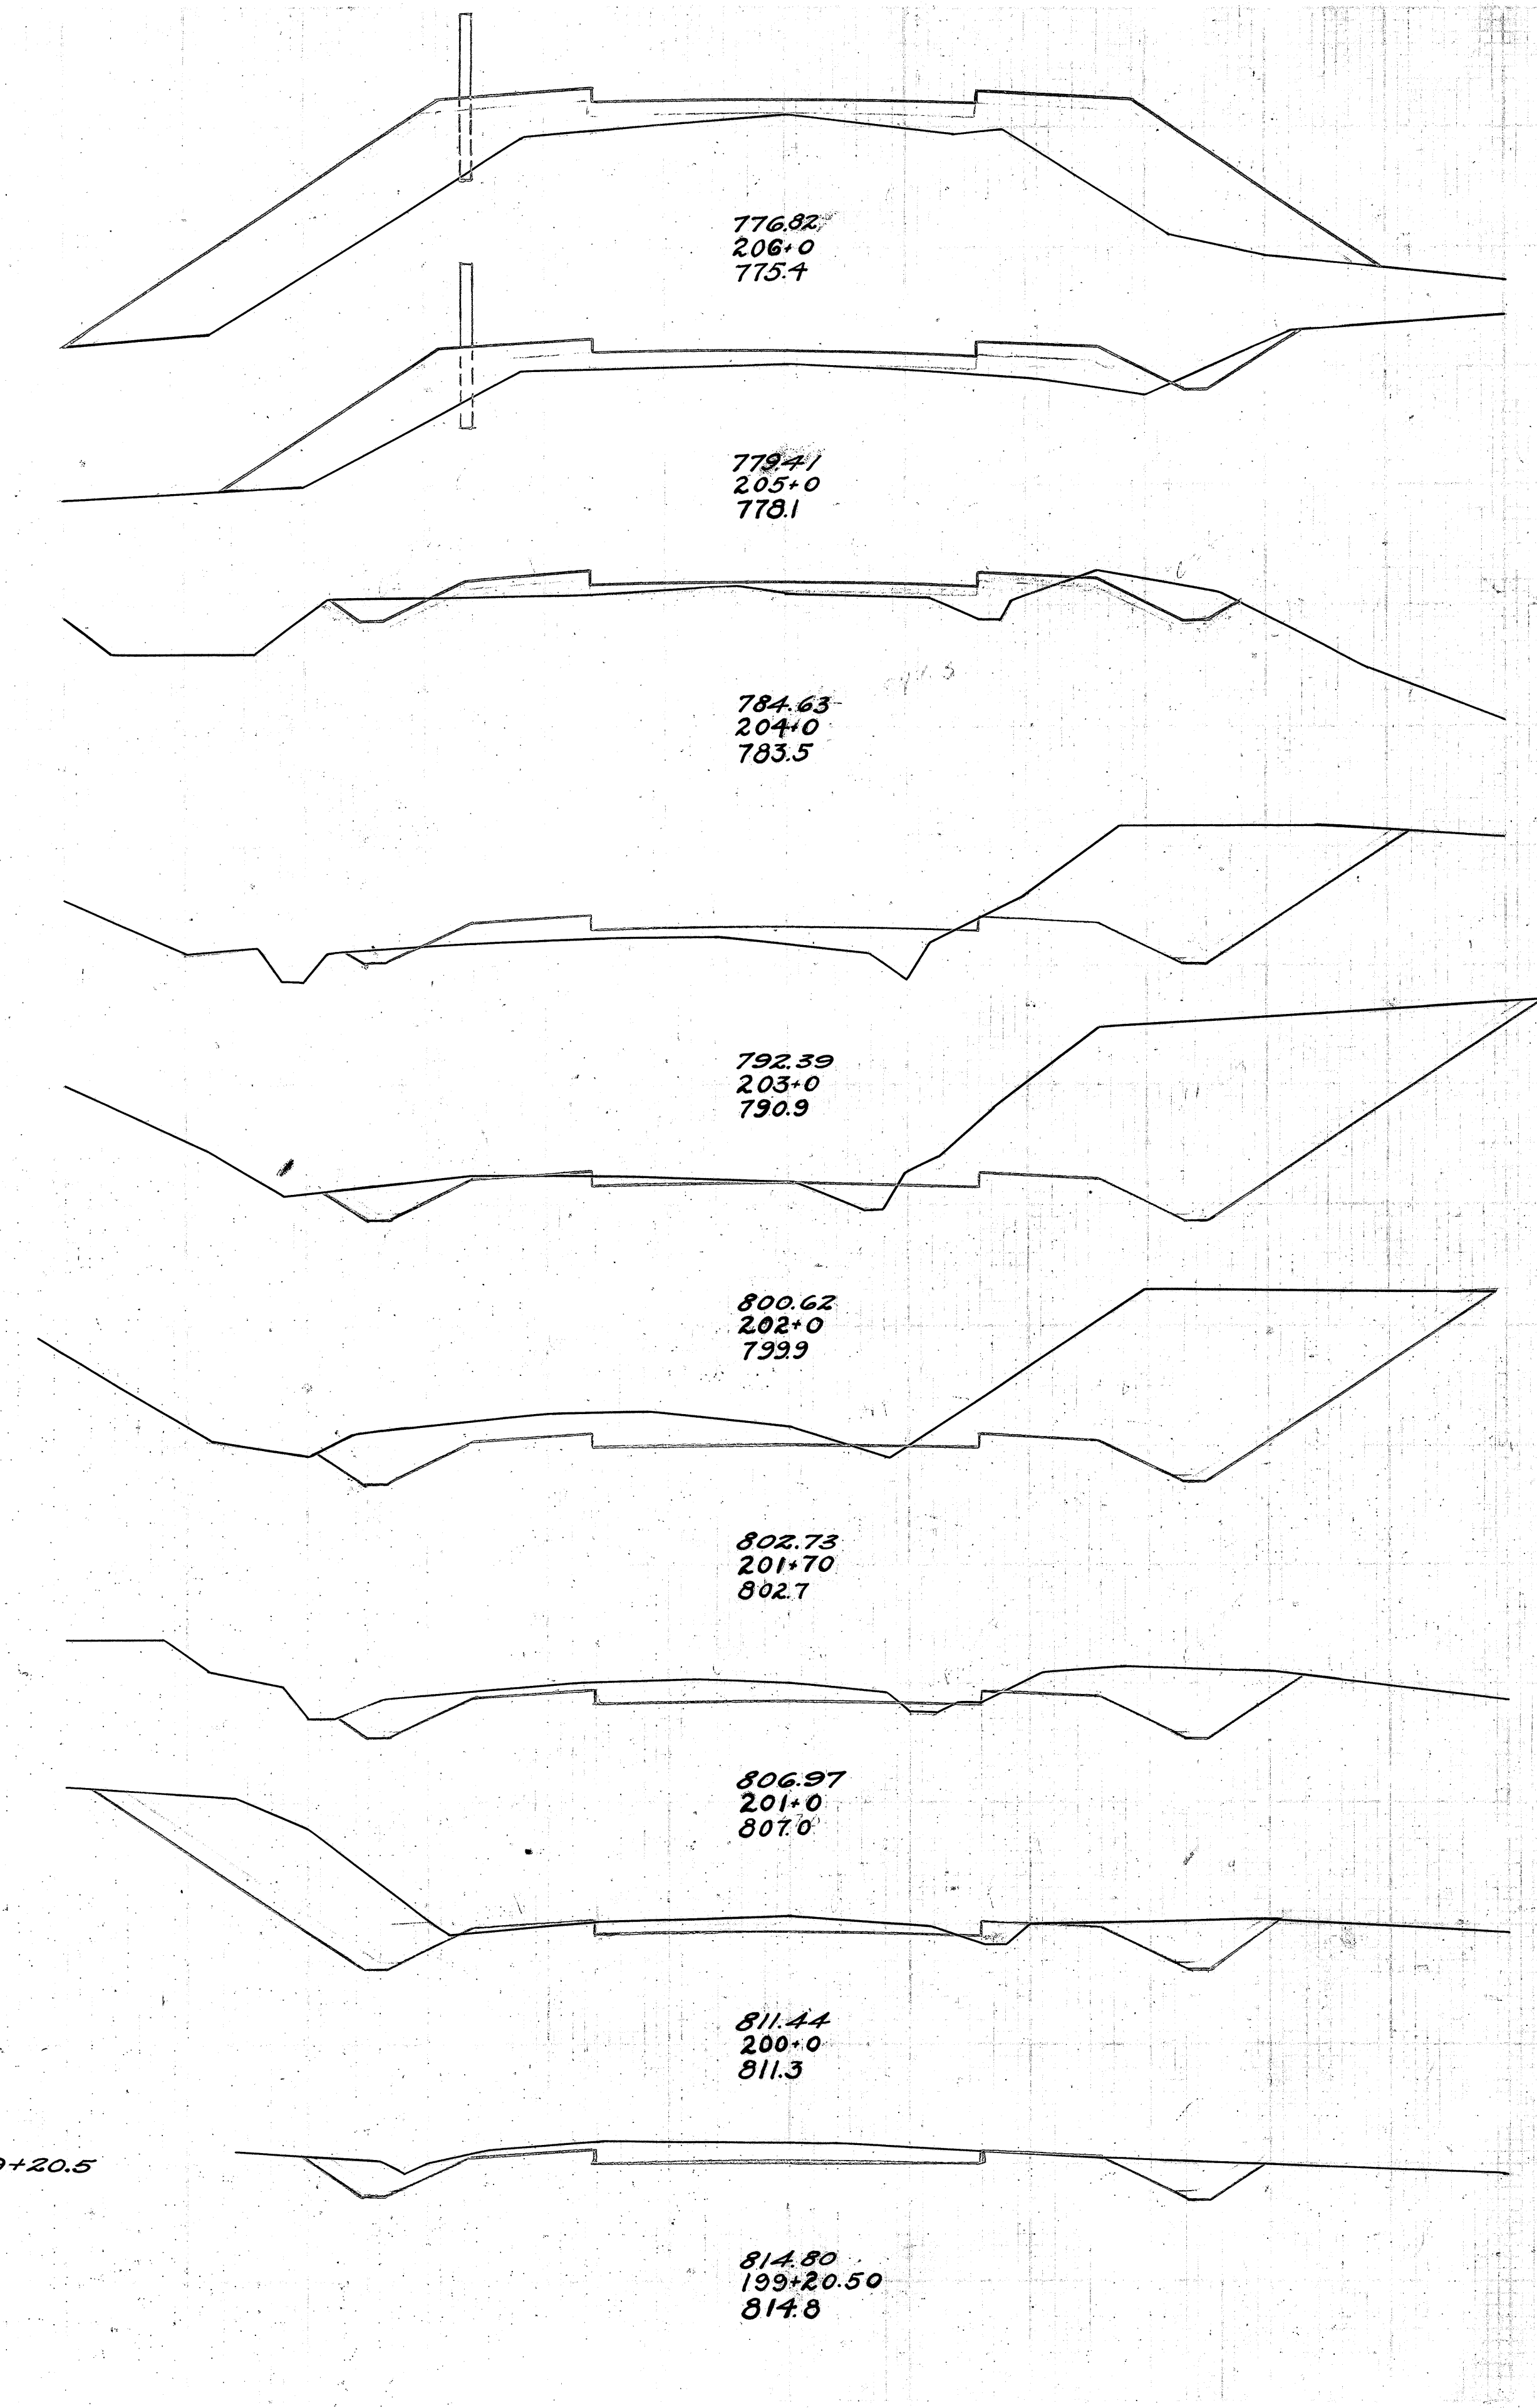

End Area	Cu. Yds.	Cu. Yds.
Cut	Fill	Fill
76.0	0.0	
	318.9	0.0
96.2	0.0	
	97.2	37.7
0.0	34.4	
	0.0	157.4
0.0	50.6	
	23.8	149.6
20.7	30.2	
	121.9	84.1
45.1	15.2	
	132.4	31.9
26.4	2.0	
	60.2	33.3
6.1	16.0	
	11.3	58.9
0.0	50.0	
	0.0	278.9

Exc. = 594.9 cu yds. (633.8 cu yds.)
Emb. = 494.0 cu yds.

