


I.C.H. N°34 SEC. C and D
LAKE COUNTY

End Area		Cu. Yds.	
Cut	Fill	Cut	Fill
47.6	23.2		
45.0	72.2		
4.7	15.8		
16.1	63.7		
4.0	18.6		
32.6	51.9		
46.0	3.4		
143.3	26.3		
31.4	4.8		
74.8	35.6		
9.0	14.4		
16.4	70.7		
2.0	61.9		
22.0	67.9		
15.3	11.4		
16.3	21.1		

Exc. = 106.1 cu.yds. (1211.3 cu.yds.)
Emb. = 897.5 cu.yds.

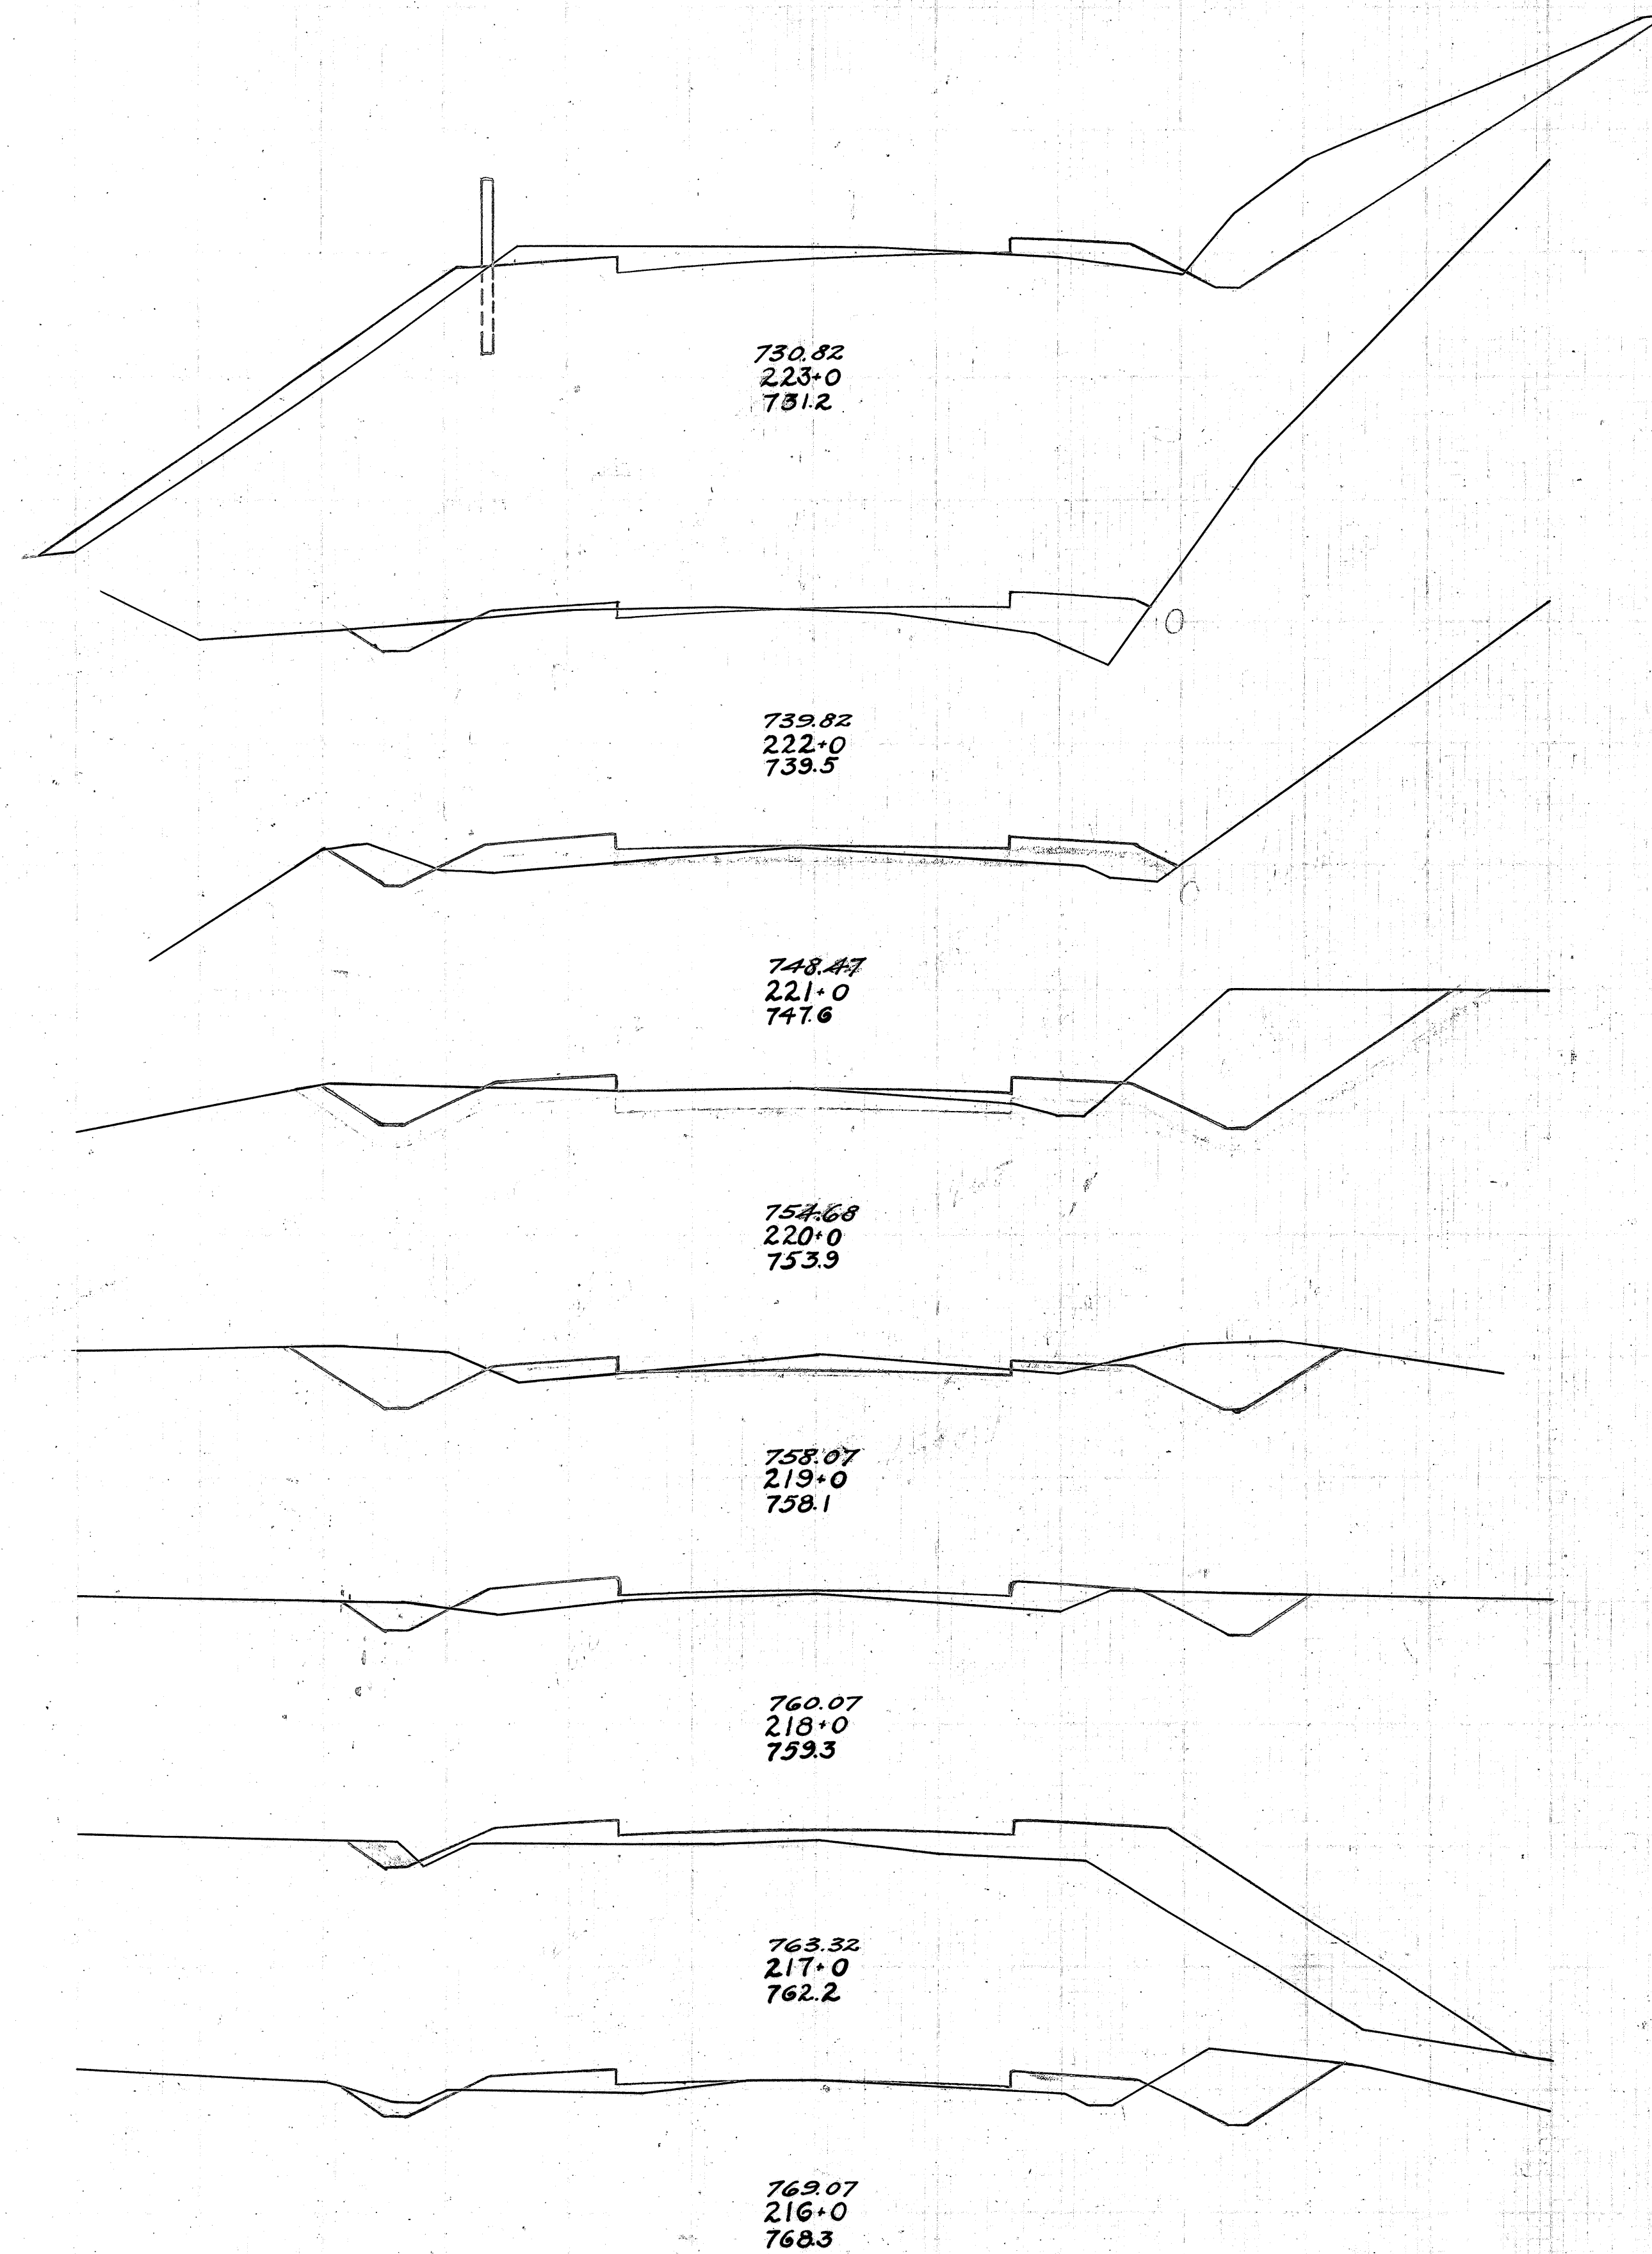

End Area		Cu. Yds.	
Cut	Fill	Cut	Fill
0.0	25.6		
1.7	98.5		
0.9	27.6		
137.0	12.8		
93.8	0.0		
329.2	0.0		
83.0	0.0		
133.9	16.6		
8.0	40.3		
9.1	89.1		
1.8	55.9		
2.8	124.6		
1.2	78.8		
60.2	182.2		
33.8	17.6		
150.7	75.6		

