


I.C.H. No 34 SEC. C^{and} D
LAKE COUNTY

| End Area | | Cu. Yds. | |
|----------|------|----------|------|
| Cut | Fill | Cut | Fill |
| 12.7 | 19.8 | 59.1 | 51.1 |
| 19.2 | 7.8 | 65.2 | 36.7 |
| 16.0 | 12.0 | 64.1 | 62.2 |
| 18.6 | 21.6 | 61.1 | 55.7 |
| 14.4 | 8.5 | 20.9 | 10.8 |
| 8.2 | 3.2 | 10.4 | 9.2 |
| 3.0 | 6.7 | 3.7 | 19.1 |
| 1.0 | 14.0 | 1.0 | 36.7 |

Exc. = 890.7 cu. yds.
EMB = 710.0 cu. yds.

(1040.3 cu. yds.)

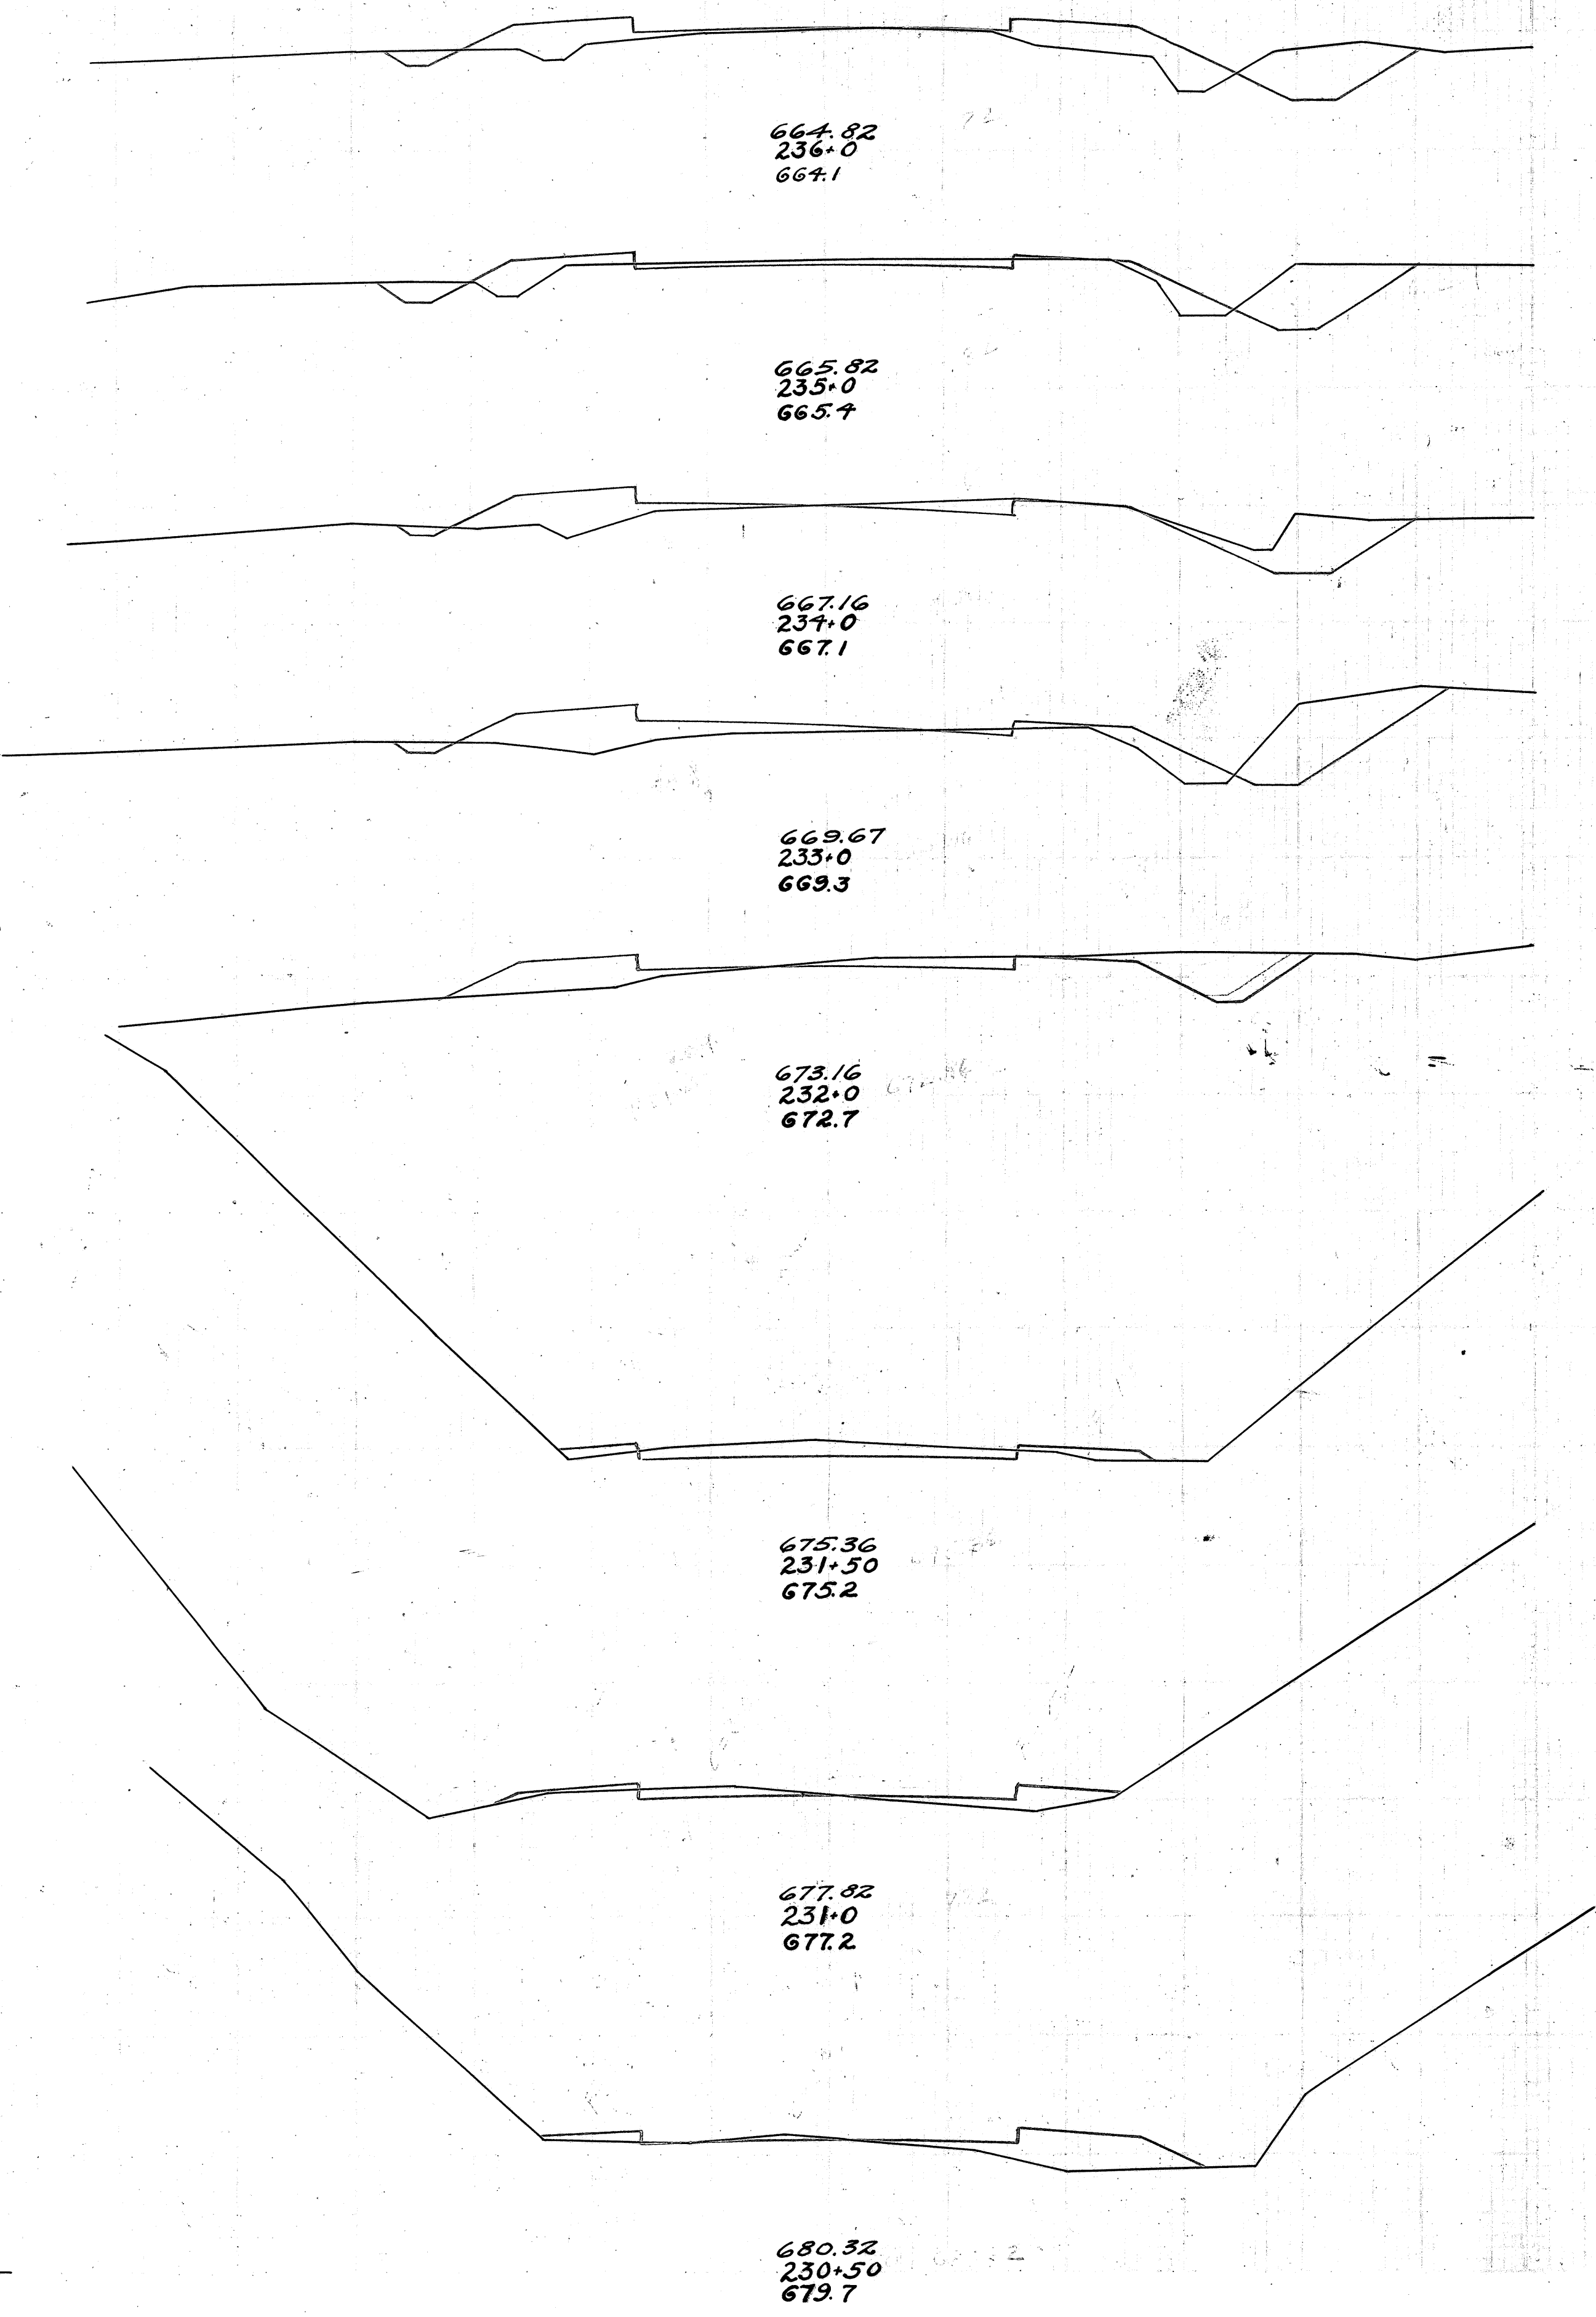

| End Area | | Cu. Yds. | |
|----------|-------|----------|-------|
| Cut | Fill | Cut | Fill |
| 2.1 | 75.0 | 2.8 | 160.6 |
| 0.0 | 98.4 | 4.4 | 237.1 |
| 4.8 | 29.6 | 13.9 | 113.7 |
| 10.2 | 93.5 | 3.7 | 508.8 |
| 8.2 | 527.0 | 39.3 | 835.1 |
| 13.0 | 124.0 | 45.9 | 325.9 |
| 11.8 | 52.0 | 40.4 | 167.8 |
| 10.0 | 38.6 | 50.7 | 112.6 |
| 17.4 | 22.2 | 55.7 | 77.8 |

