


I.C.H. No 34 SEC. C^{and} D
LAKE COUNTY

End Area		Cu. Yds.	
Cut	Fill	Cut	Fill
142.6	0.0		
403.5	24.4		
68.3	13.2		
205.4	68.1		
42.6	23.6		
83.7	108.5		
2.6	35.0		
11.1	110.7		
3.4	24.8		
11.5	97.4		
2.8	27.8		
17.8	71.1		
6.8	10.6		
37.0	30.0		
13.2	5.6		
111.9	10.4		
47.2	0.0		
135.9	6.7		

Exc. = 653.1 cu. yds. (775.9 cu. yds.)
Emb = 471.7 cu. yds.

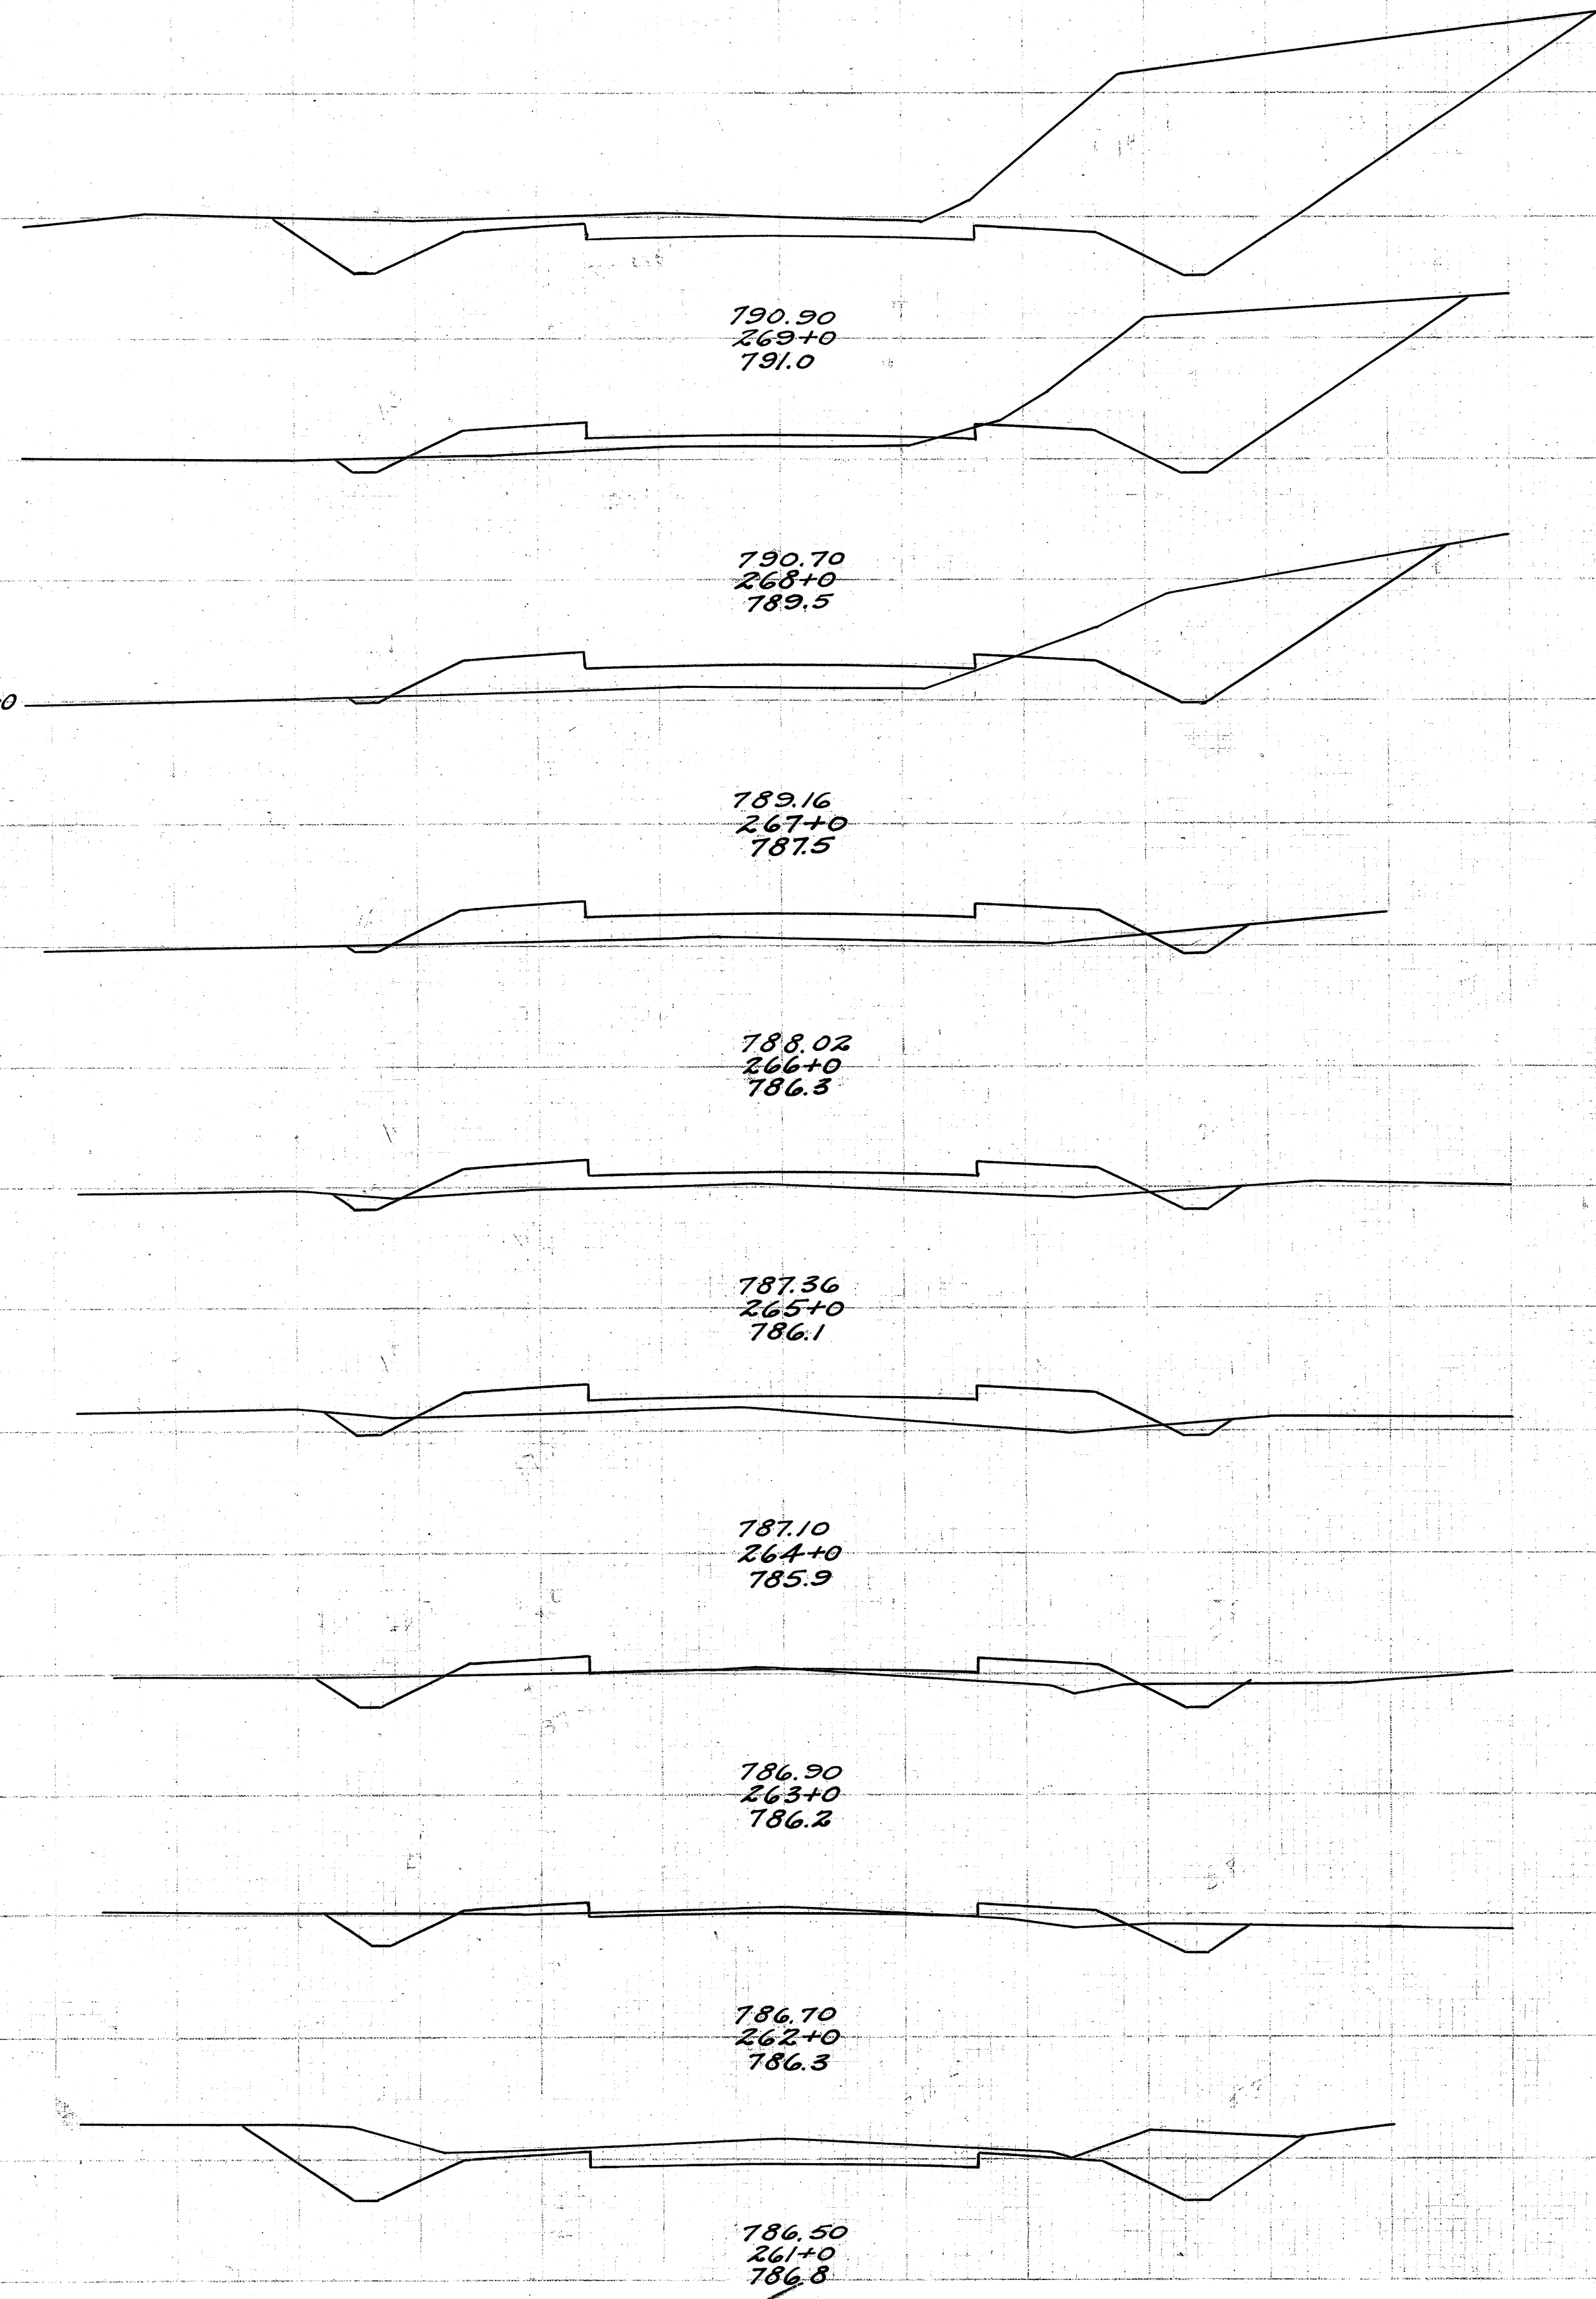

End Area		Cu. Yds.	
Cut	Fill	Cut	Fill
6.9	16.0		
52.0	32.6		
21.2	1.6		
178.5	1.5		
75.2	0.0		
98.1	43.7		
15.4	47.2		
14.3	223.0		
0.0	73.2		
0.0	262.2		
0.0	68.4		
0.0	344.8		
0.0	117.8		
36.7	281.1		
39.6	34.0		
320.9	67.8		
133.7	2.6		
524.4	4.8		

Exc. = 1692.7 cu. yds. (1763.8 cu. yds.)
Emb = 1320.6 cu. yds.

