


I.C.H. No 34 SEC. C^{and} D
LAKE COUNTY

End Area		Cu. Yds.	
Cut	Fill	Cut	Fill
58.6	17.6		
		160.2	38.3
114.5	23.8		
		182.4	55.0
82.6	35.6		
		217.8	51.1
35.0	46.0		
		157.8	41.1
50.2	30.2		
		164.1	99.6
38.4	23.6		
		127.4	73.7
30.4	16.2		
		88.9	48.9
17.6	10.2		
		37.4	52.2
2.6	18.0		
6.9	16.0	17.6	63.0

Exc. = 1359.7 cu yds. (1403.3 cu yds.)
Emr. = 1066.0 cu yds.

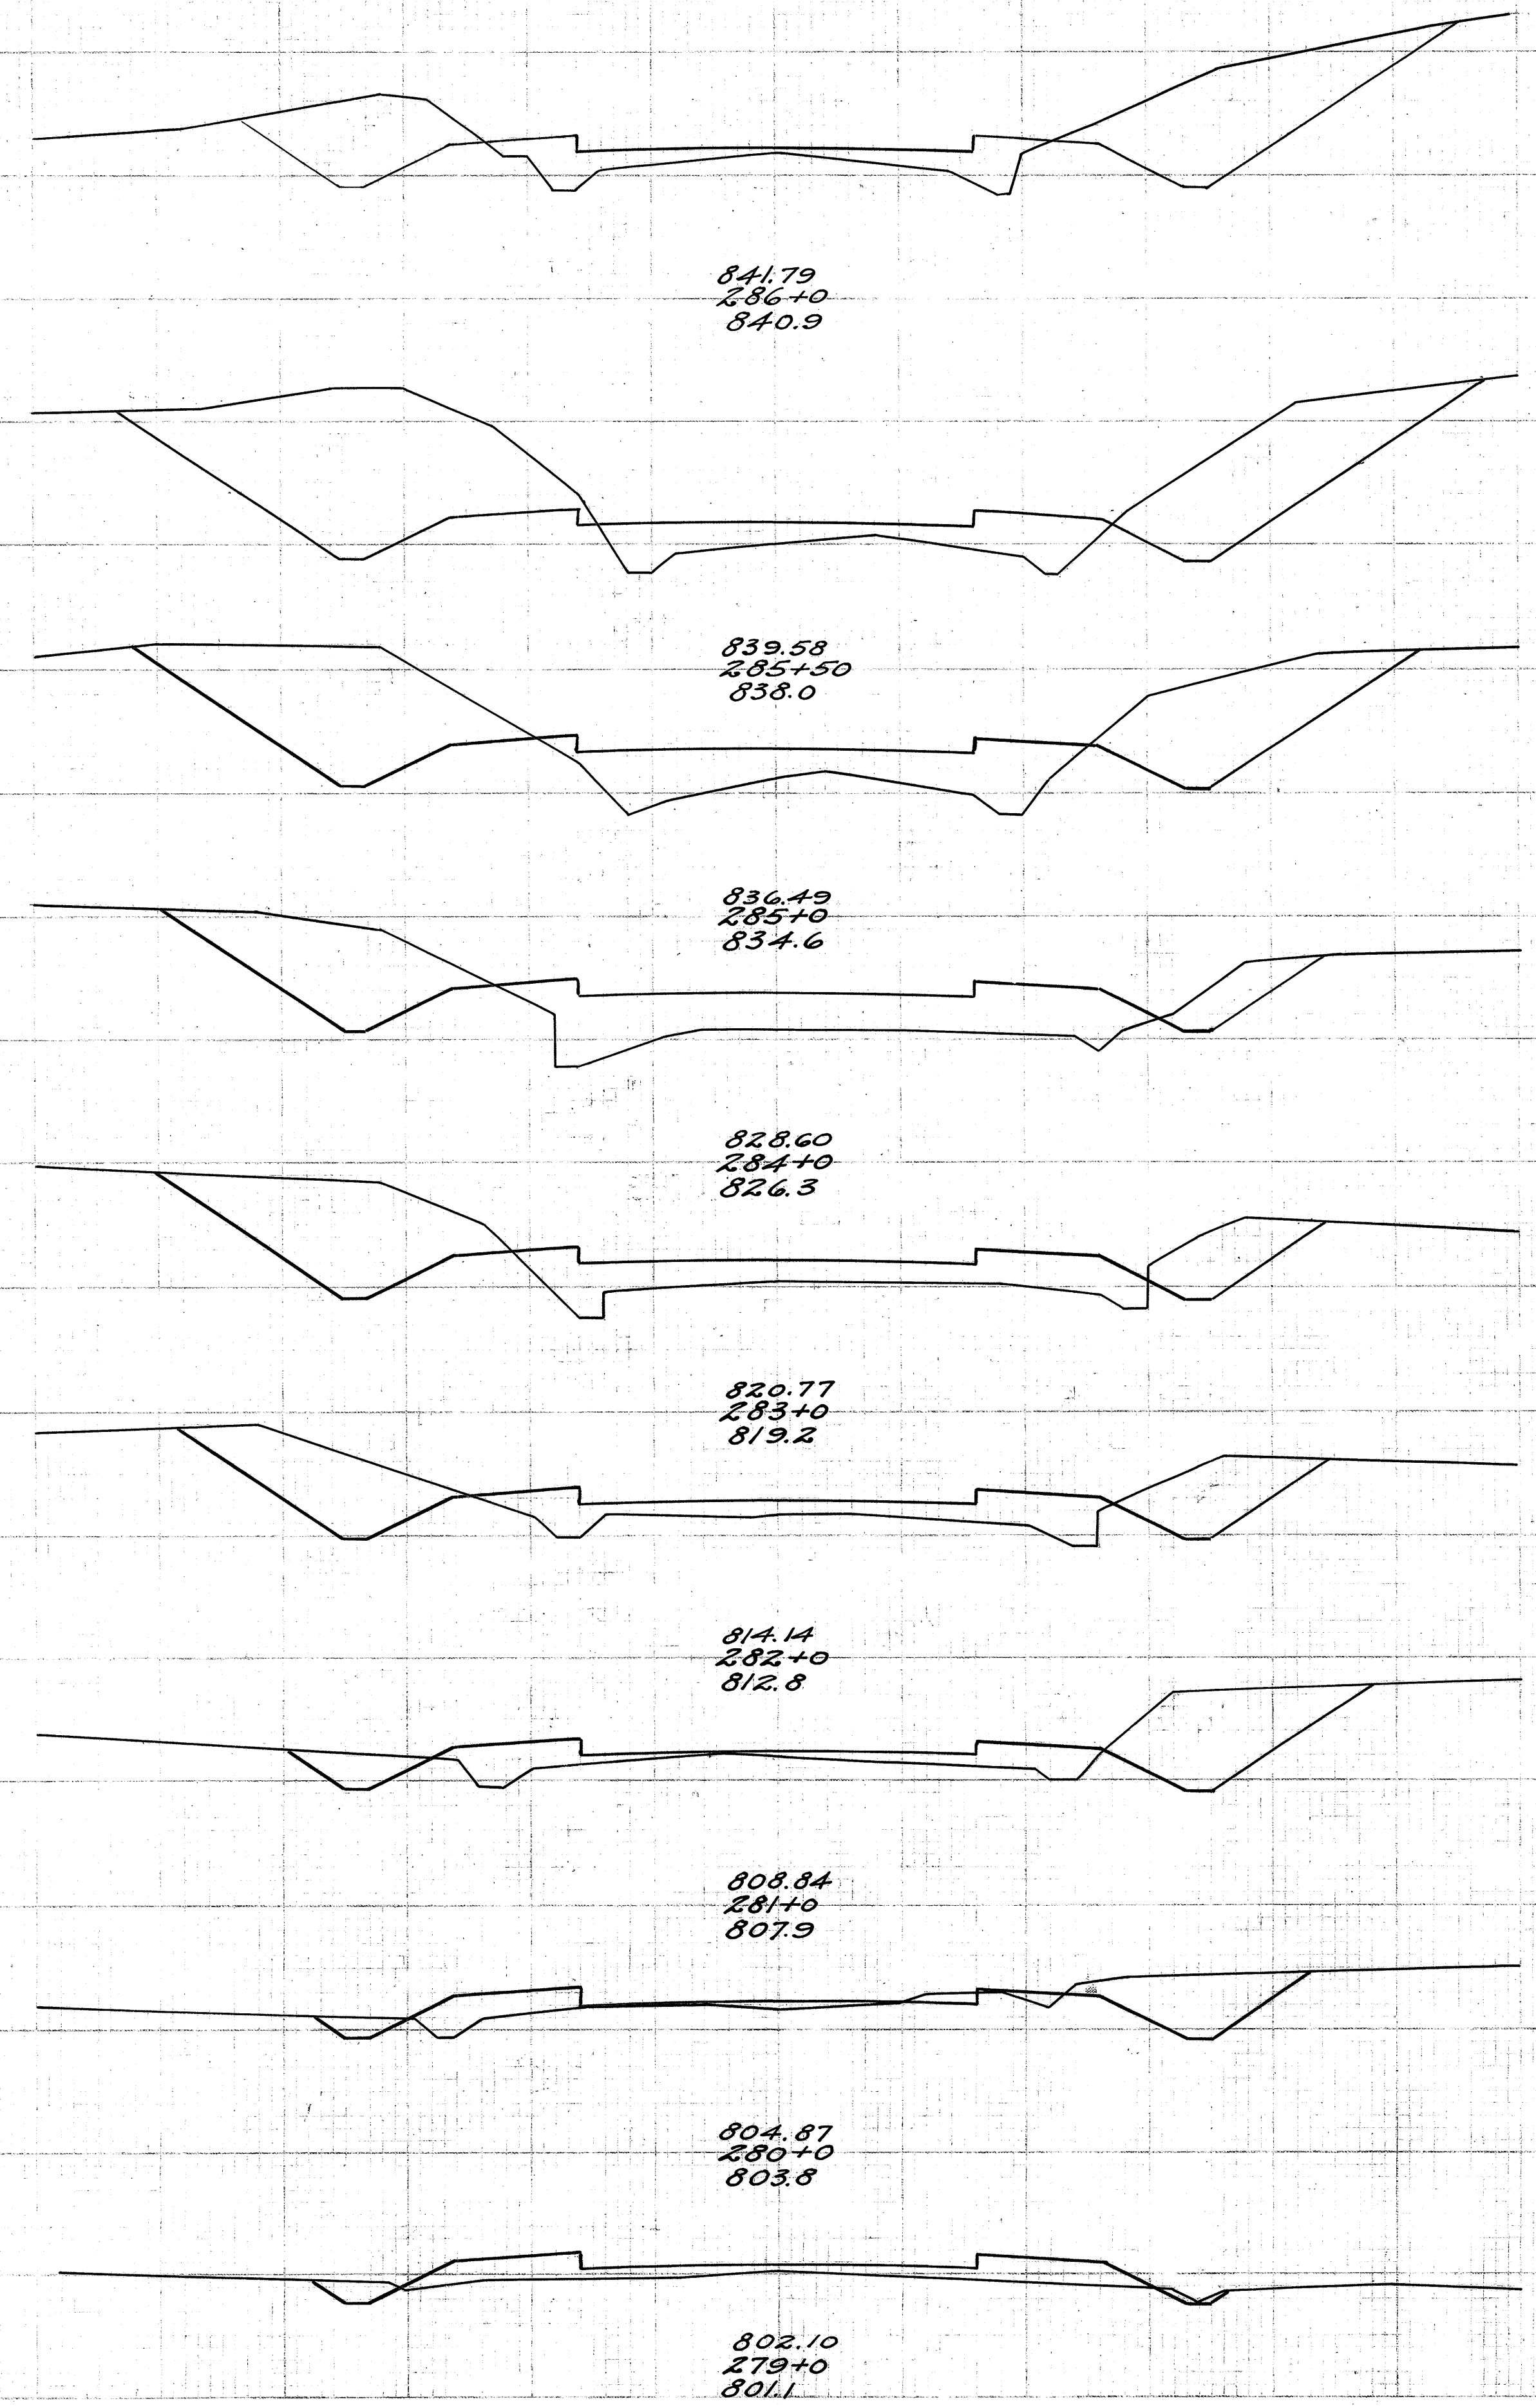

End Area		Cu. Yds.	
Cut	Fill	Cut	Fill
0.8	34.2		
		433	64.1
22.6	0.4		
		47.0	0.6
41.0	0.4		
		1980	10.0
137.2	8.6		
		2154	40.4
95.4	35.0		
		92.4	77.8
4.4	49.0		
		4.1	111.1
0.0	71.0		
		0.0	123.1
0.0	62.0		
		4.3	86.1
4.6	31.0		
		58.5	45.0

