


I.G.H. N° 34 SEC. CRD
LAKE COUNTY

End Area	Cu. Yds.	Exc.	Emb.
Cu. Fill	Cu. Fill	Cu. Yds.	Cu. Yds.
28.0	5.2		
89.6	16.5		
68.8	12.6		
181.2	60.4		
29.0	20.0		
49.1	51.7		
24.0	35.8		
35.2	77.6		
14.0	48.0		
11.0	45.5		
5.8	33.4		
28.0	59.1		
15.8	12.2		
52.4	41.9		
12.5	10.4		
29.1	44.4		

Exc. = 283.3 cu. yds. (554.5 cu. yds.)
Emb. = 233.9 cu. yds.

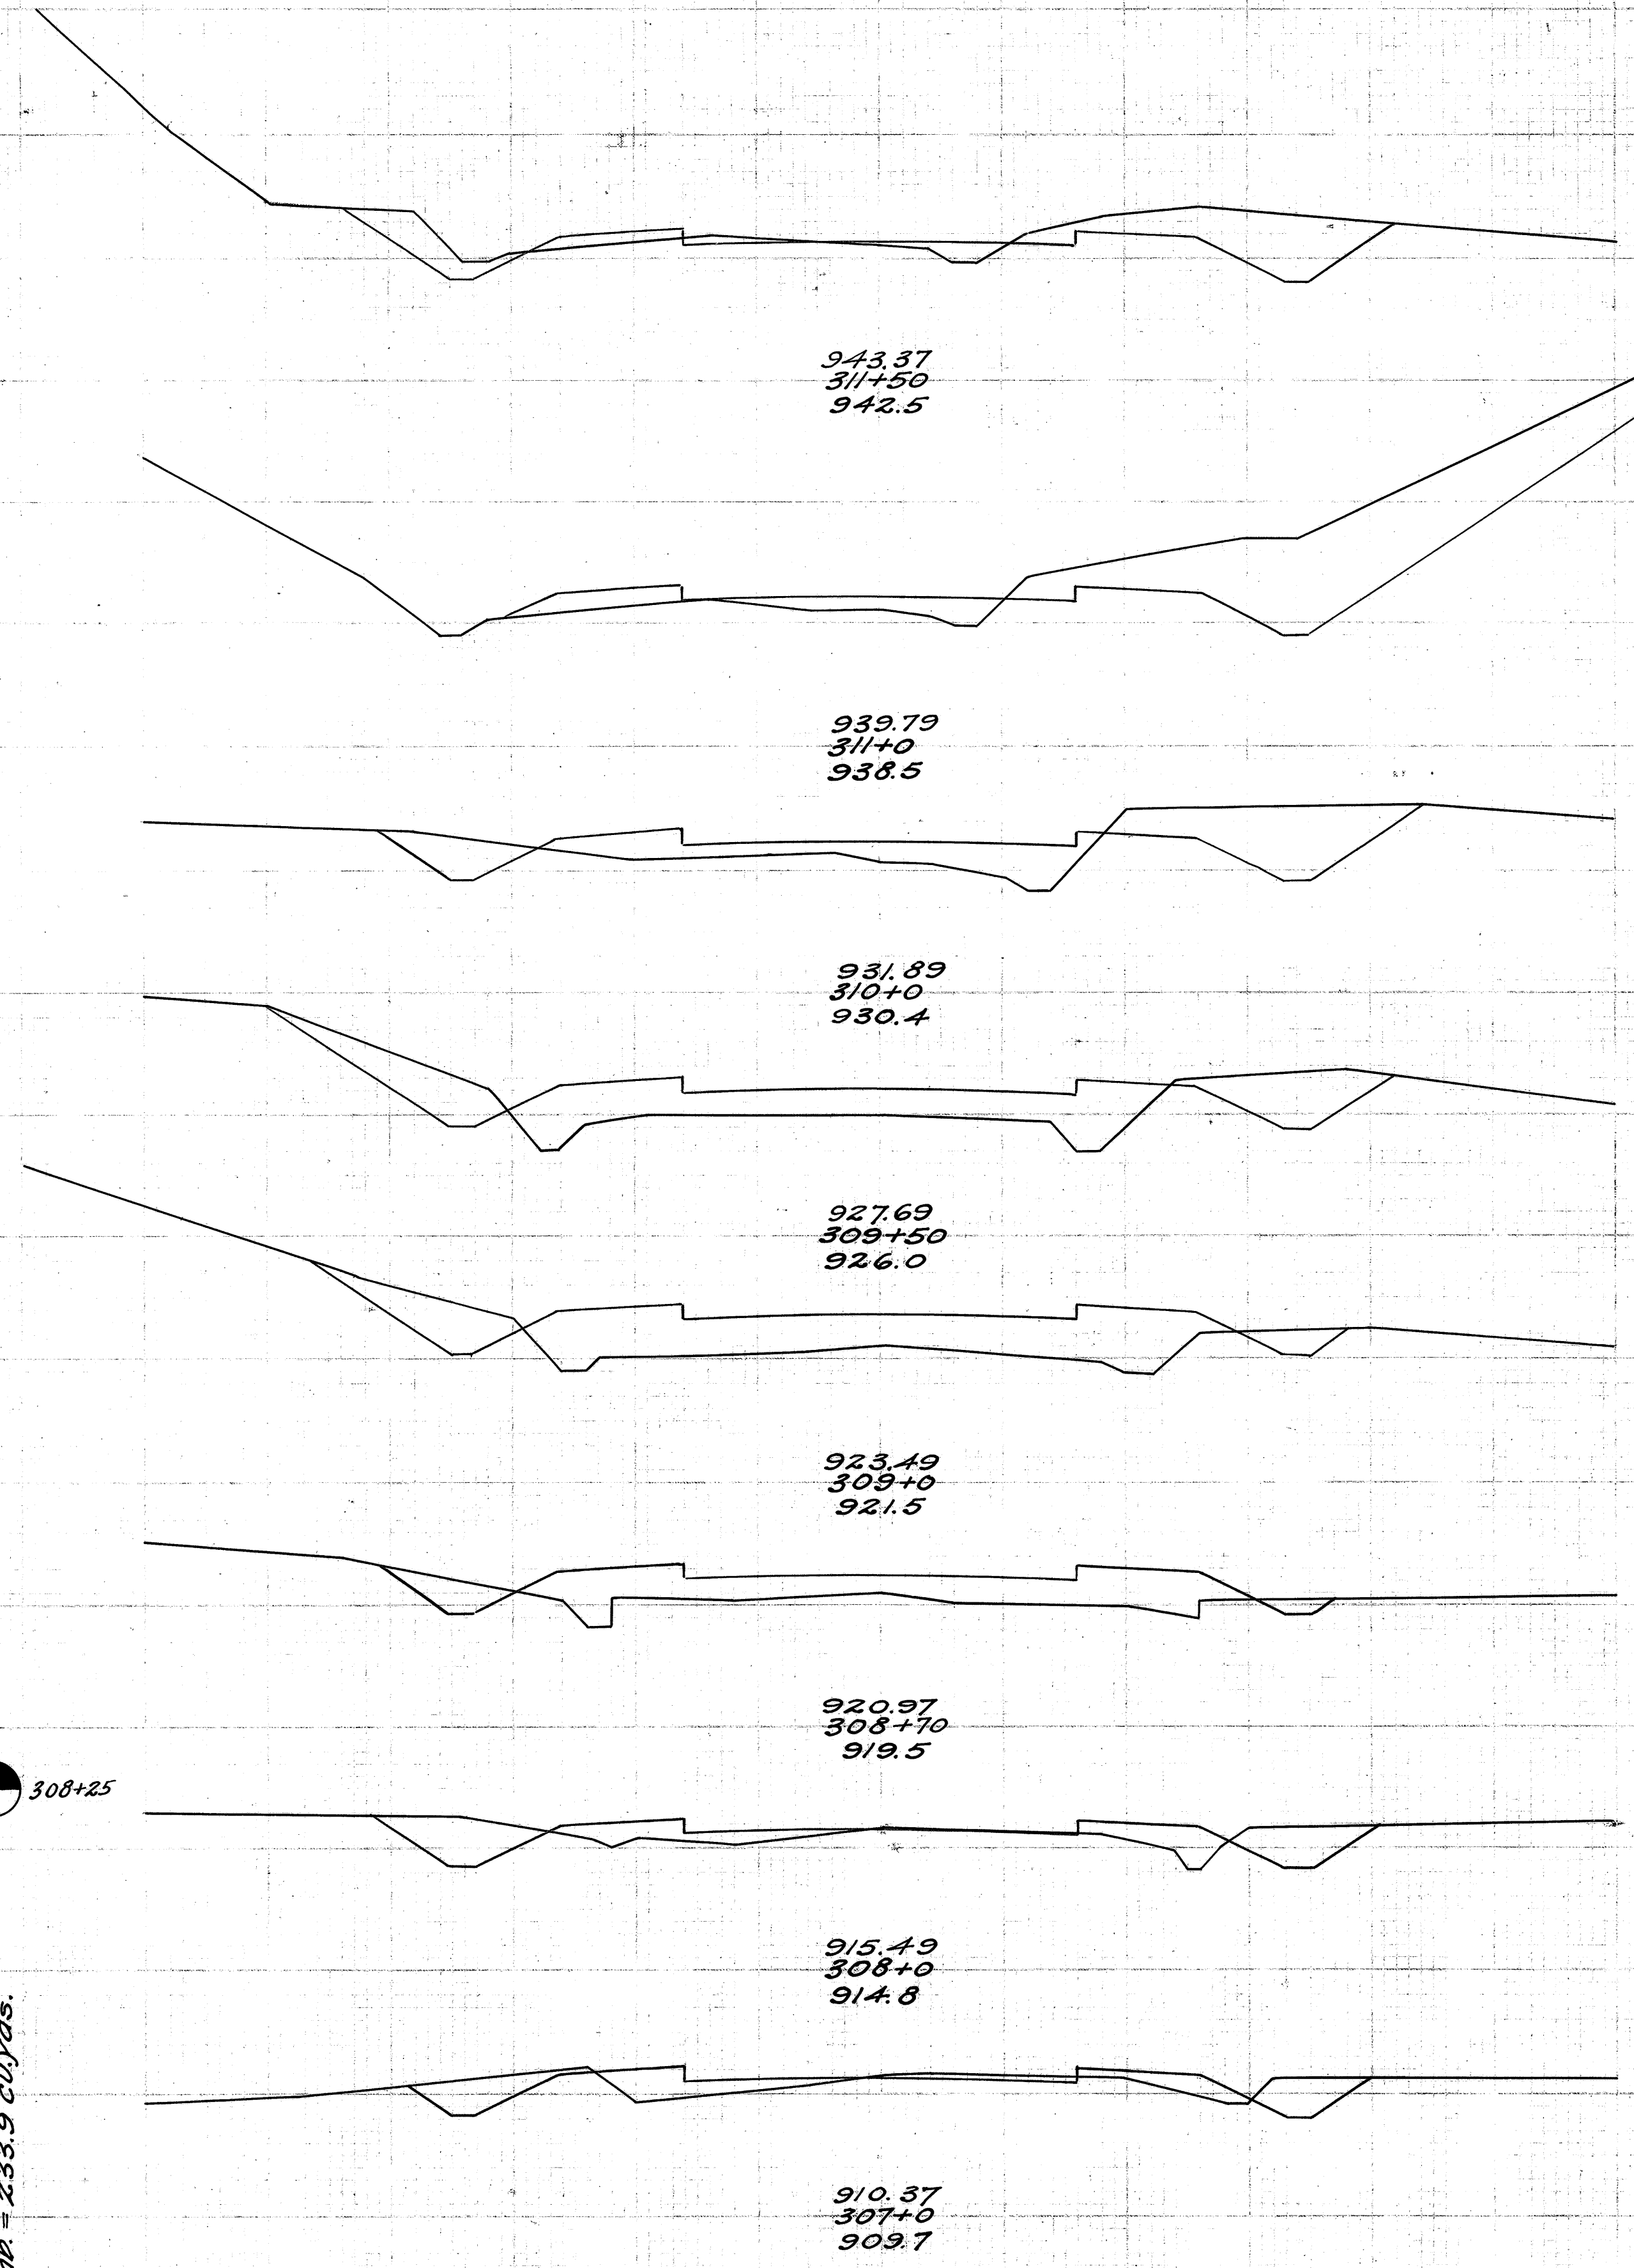

End Area	Cu. Yds.	Exc.	Emb.
Cu. Fill	Cu. Fill	Cu. Yds.	Cu. Yds.
5.6	12.4		
104.1	23.7		
50.6	0.4		
103.0	5.9		
60.6	6.0		
78.1	15.7		
23.8	11.0		
74.3	34.4		
65.4	30.4		
145.6	70.0		
77.6	38.4		
72.6	63.6		
0.8	36.8		
0.7	79.3		
0.0	48.8		
12.2	120.0		
6.6	16.0		
32.0	19.6		

Exc. = 851.1 cu. yds. (881.6 cu. yds.)
Emb. = 701.2 cu. yds.

